



TYPICAL SECTIONS

SCENIC OVERLOOK NO.1
STA. 634+73 - 638+15

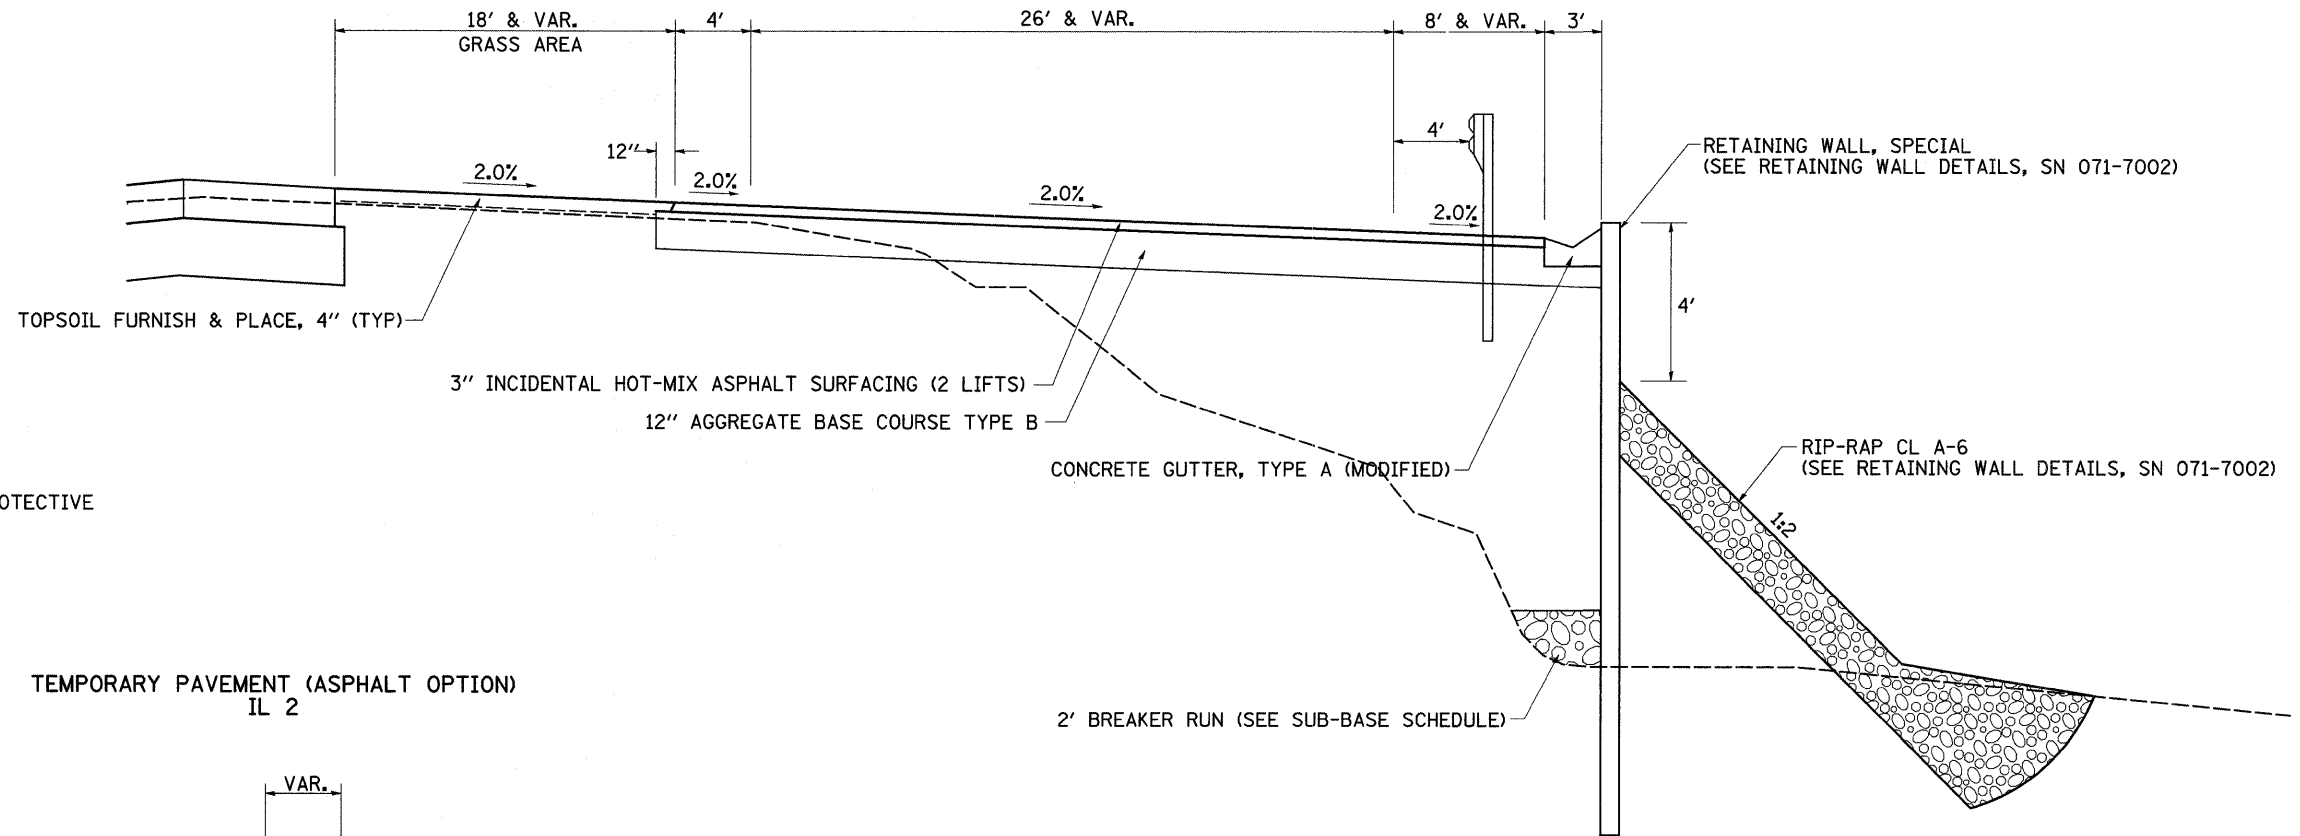



PROTECTIVE COAT:
IF CURB AND GUTTER OR PCC PAVEMENT IS CONSTRUCTED AFTER OCTOBER 15TH AND THE ROAD WILL BE OPEN TO TRAFFIC PRIOR TO THE FOLLOWING APRIL 15TH, PROTECTIVE COAT SHALL BE INSTALLED.

TEMPORARY PAVEMENT (ASPHALT OPTION)
IL 2

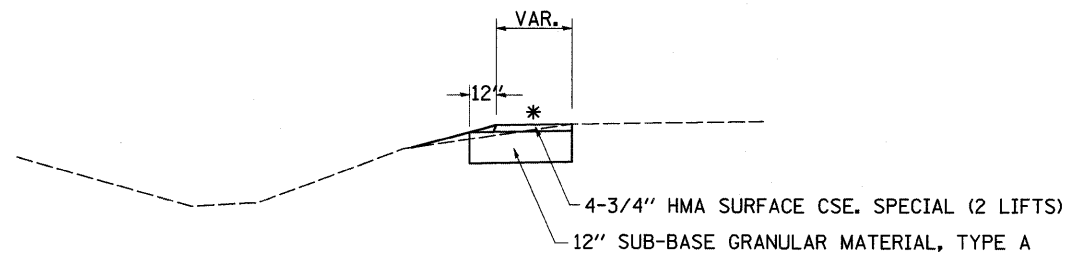

* MATCH EXISTING CROSS SLOPE

TEMPORARY PAVEMENT (PCC OPTION)
IL 2

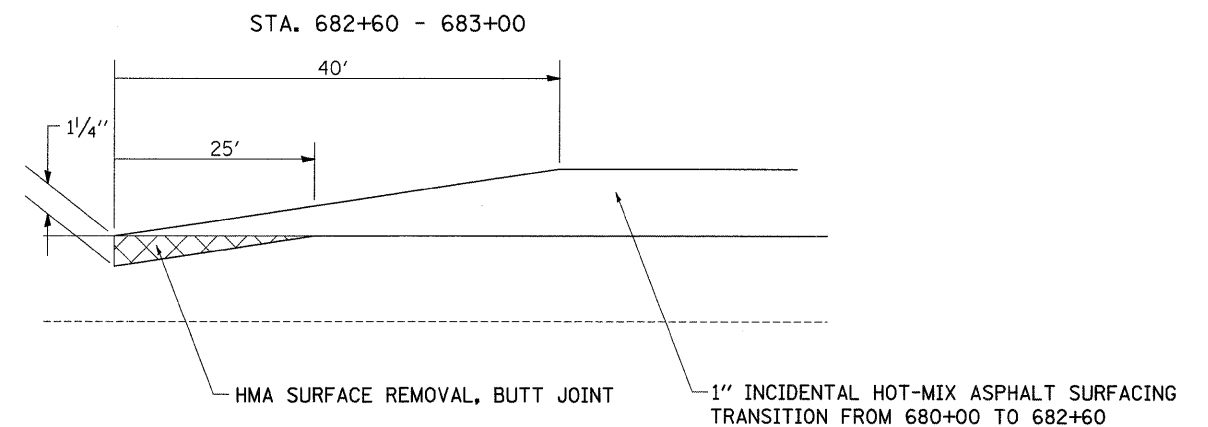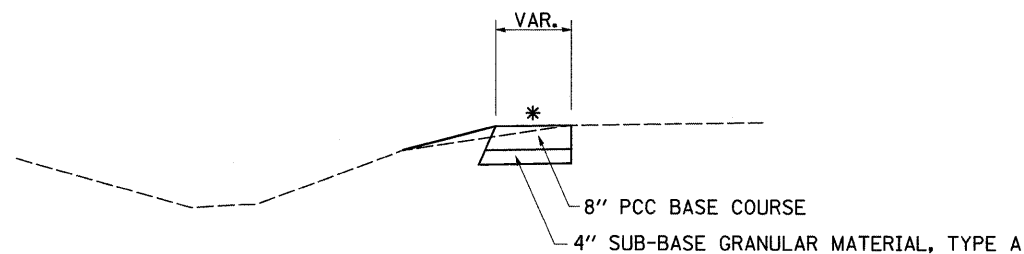

WEIGHT OF HMA = 112 LBS/SQ YD/IN

FILE NAME =	USER NAME = cushmanbw	DESIGNED -	REVISED -
ct:\pw_work\PWIDOT\CUSHMANBW\dms34123\6486typ69.dgn		DRAWN -	REVISED -
PLOT SCALE = 50.0000' / IN.		CHECKED -	REVISED -
PLOT DATE = Thu Apr 30 14:52:21 2009		DATE -	REVISED -

STATE OF ILLINOIS
DEPARTMENT OF TRANSPORTATION

TYPICAL SECTIONS

SCALE: SHEET NO. OF SHEETS STA. TO STA.

F.A.P. RTE. 742	SECTION 37R-3	COUNTY OGLE	TOTAL SHEETS 345	SHEET NO. 24
FED. ROAD DIST. NO. ILLINOIS FED. AID PROJECT			CONTRACT NO. 84788	