


# TYPICAL SECTIONS


STA. 664+00 - 712+36  
STA. 729+37 - 752+50

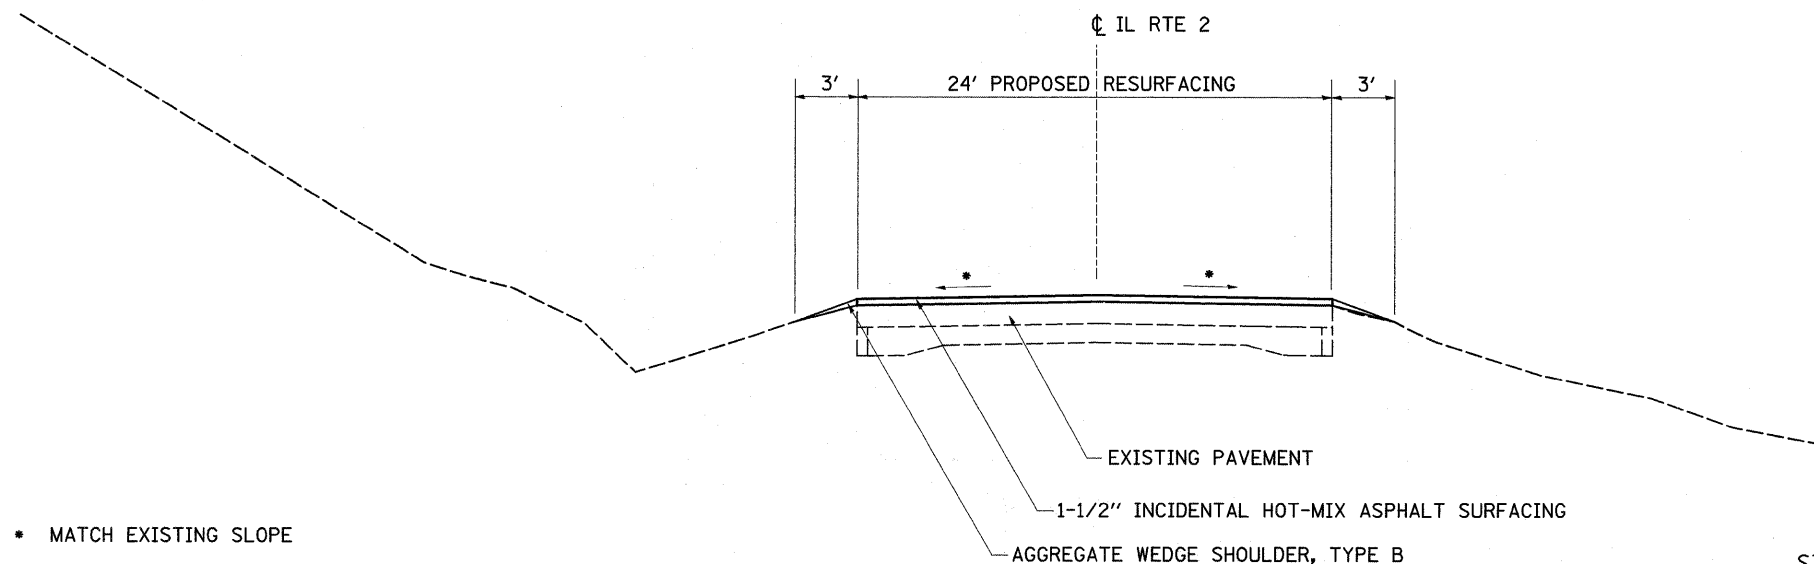


• MATCH EXISTING SLOPE

WEIGHT OF HMA = 112 LBS/SQ YD/IN

STA. 664+00 - 664+30  
STA. 712+06 - 712+36  
STA. 729+37 - 729+67  
STA. 752+20 - 752+50

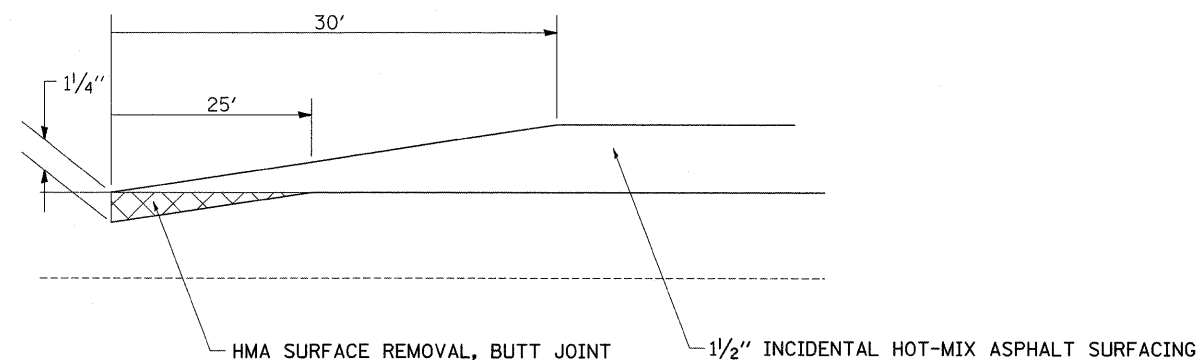

## SUPERELEVATED SECTIONS

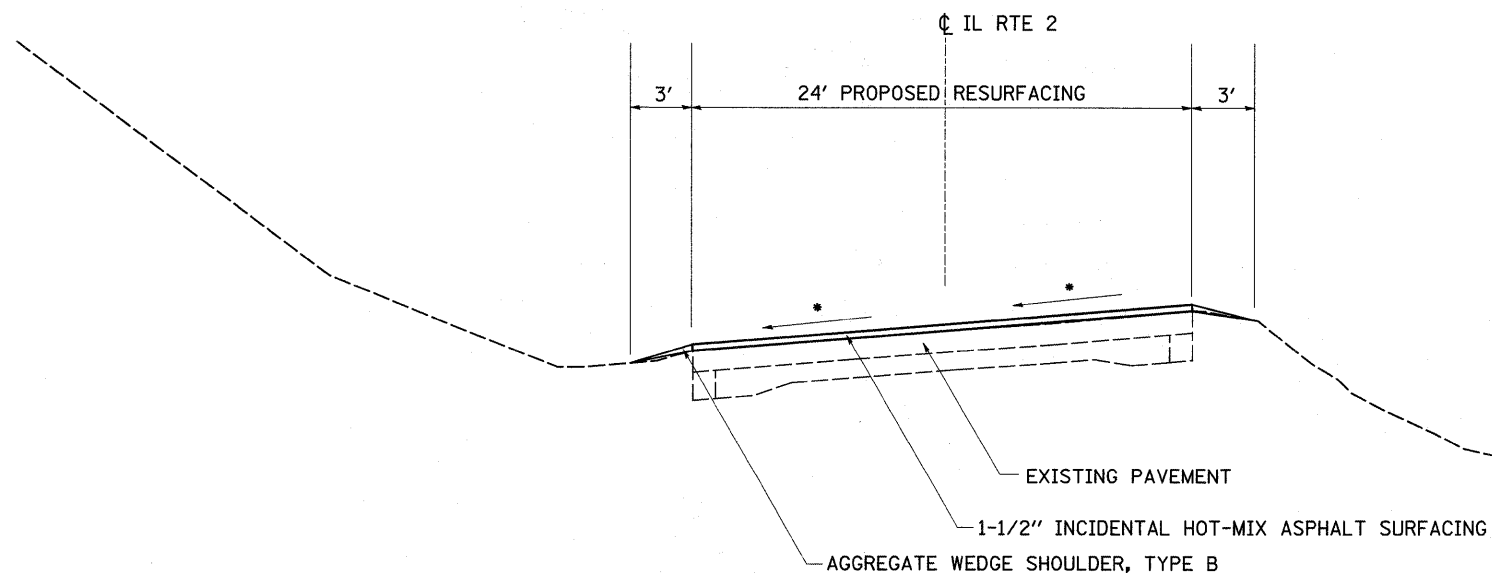

FILE NAME =	USER NAME = perkinsdr	DESIGNED -	REVISED -
ca:\pwork\pwork\perkinsdr\dms34123\dms34123.dgn	486typ69.dgn	DRAWN -	REVISED -
PLOT SCALE = 50,0000' / IN.	CHECKED -	REVISED -	REVISED -
PLOT DATE = Fri Jun 05 15:12:23 2009	DATE -	REVISED -	REVISED -

STATE OF ILLINOIS  
DEPARTMENT OF TRANSPORTATION

## TYPICAL SECTIONS

SCALE: SHEET NO. OF SHEETS STA. TO STA.

F.A.P. RTE.	SECTION	COUNTY	TOTAL SHEETS	SHEET NO.
742	37R-3	OGLE	345	24 A
FED. ROAD DIST. NO.			ILLINOIS FED. AID PROJECT	
			CONTRACT NO. 84788	