



STAGING CULVERT TYPICALS

Culvert Replacement at Flagger Locations

STA. 626 + 61

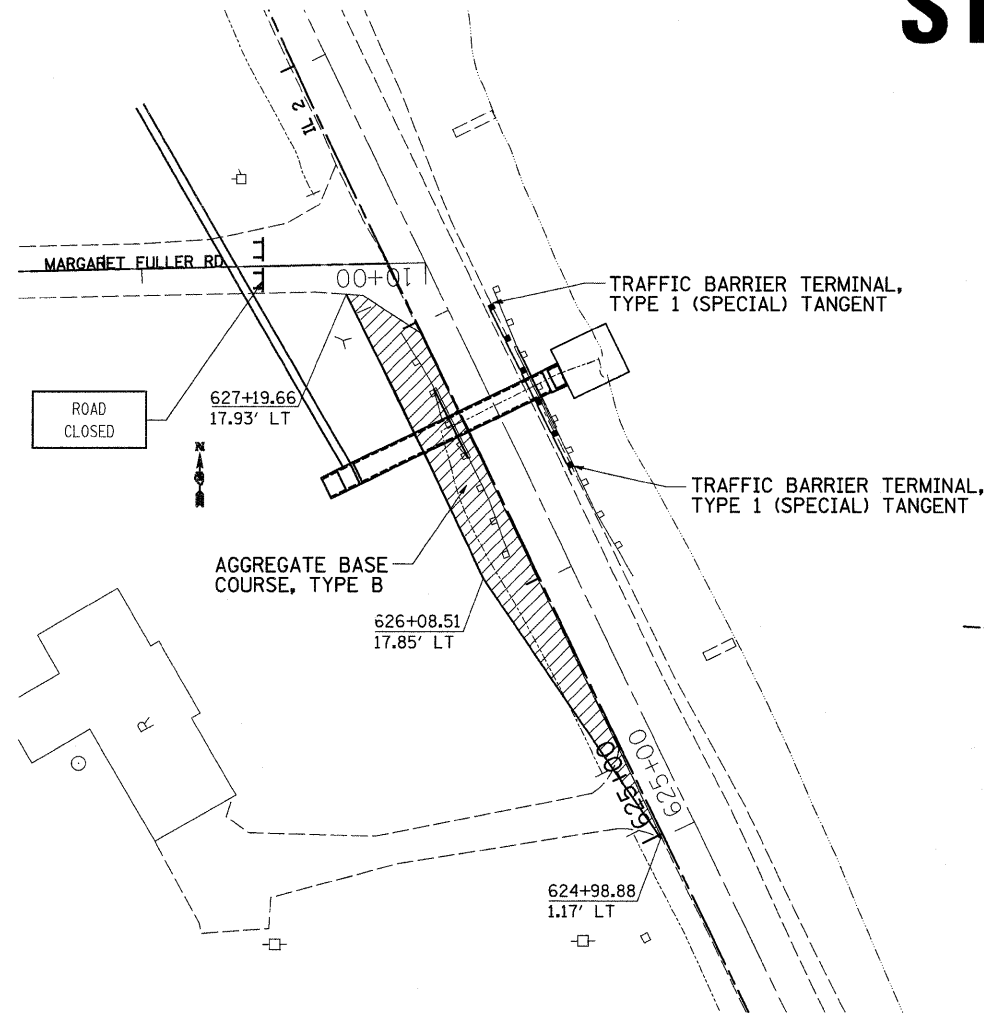


PLAN VIEW DETAIL - STAGE 1

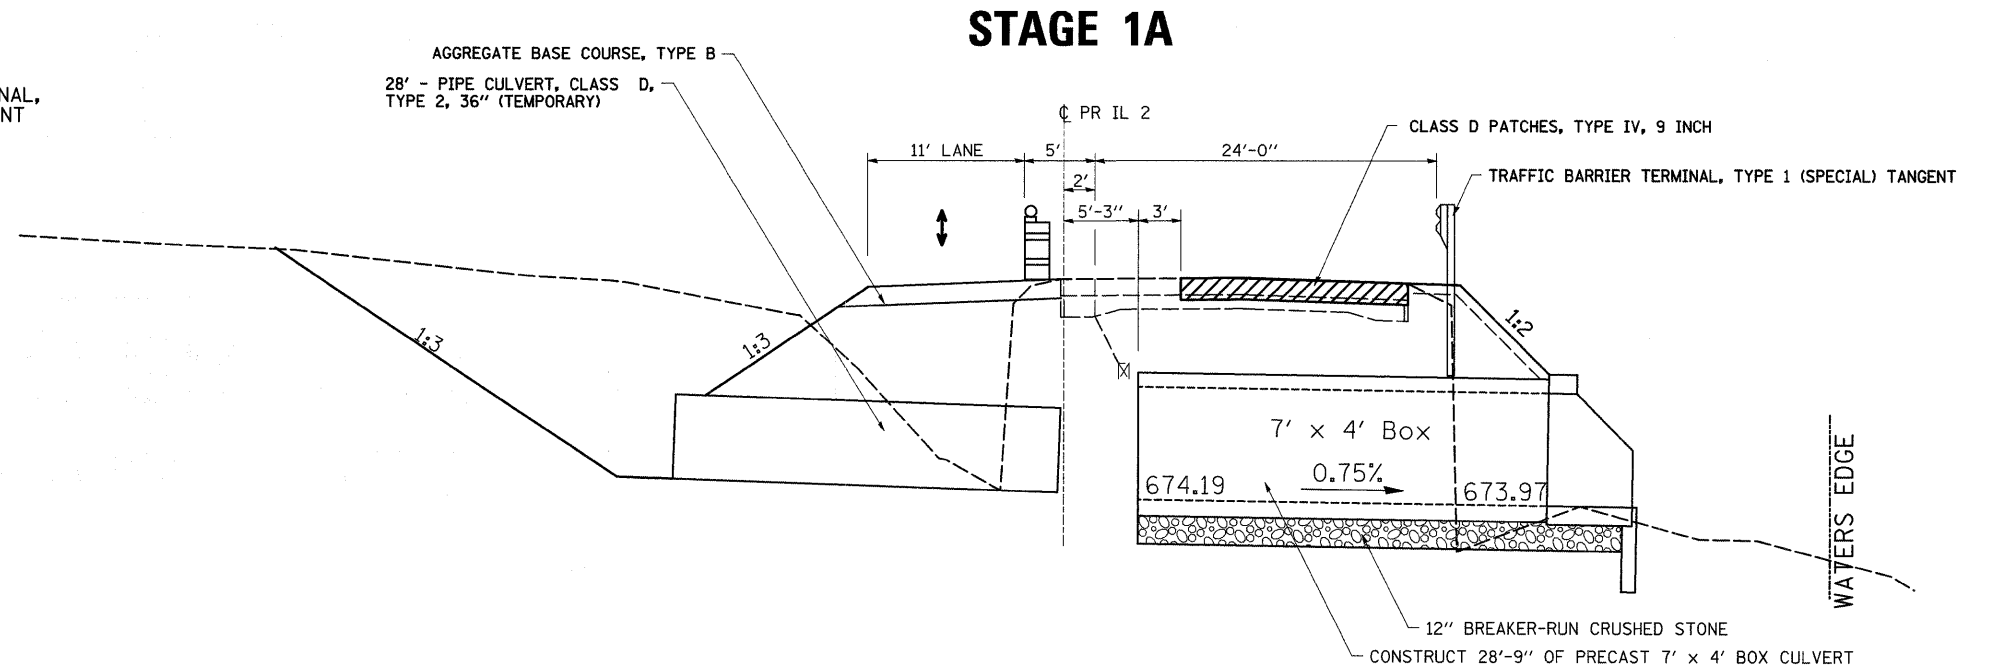



STAGE 1A

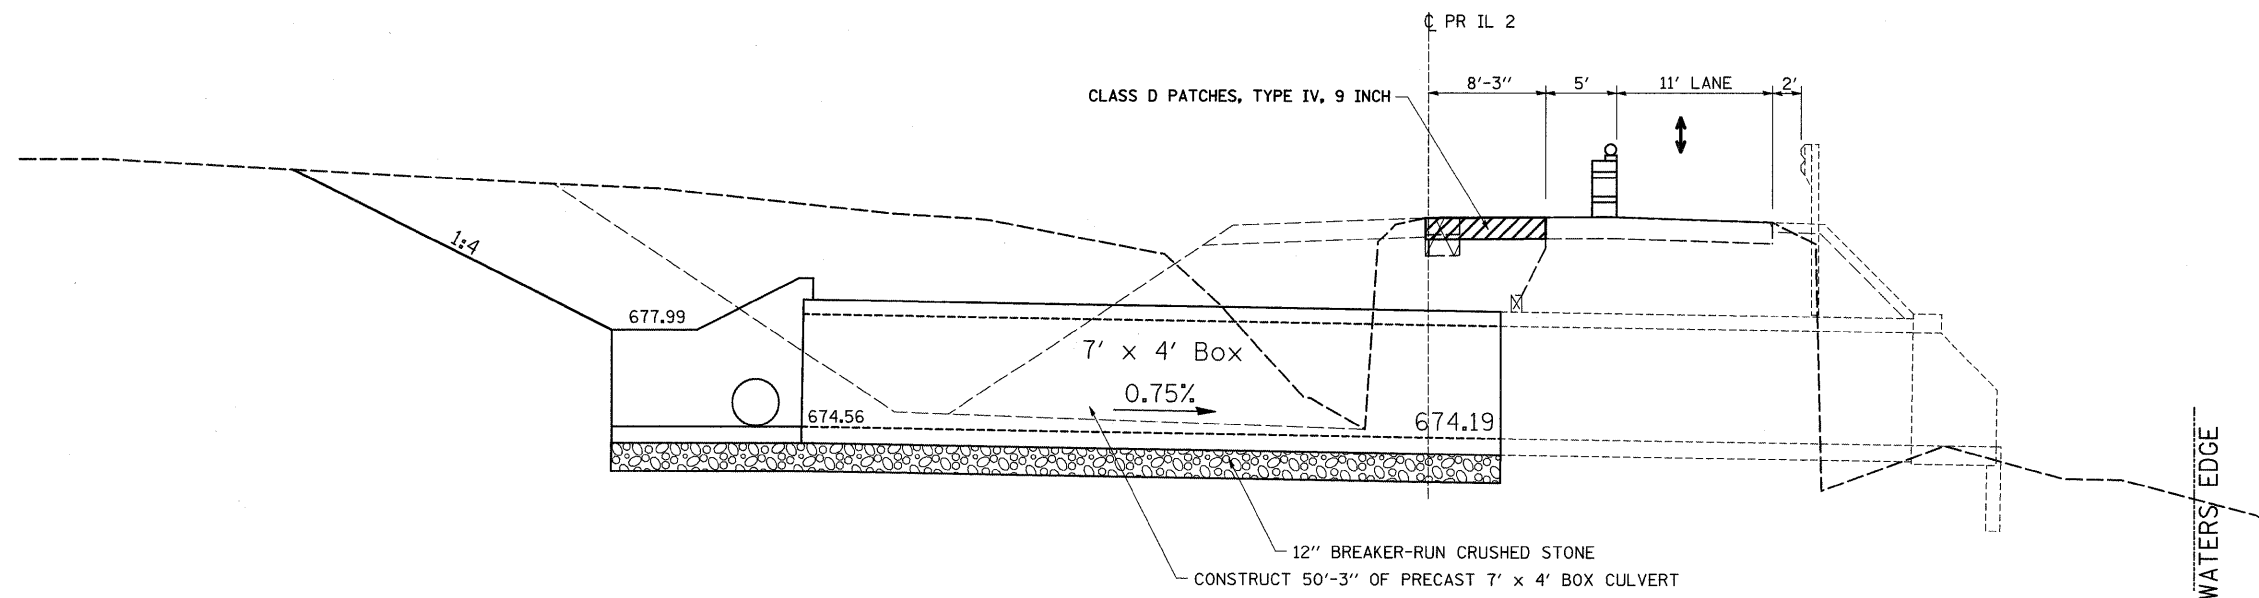STAGE 1B



GENERAL NOTES:

- 1) MAINTAIN A MINIMUM OF 5 FOOT OF CLEARANCE BETWEEN STAGE LINE AND TRAFFIC.
- 2) PLACEMENT OF AGGREGATE BASE COURSE, TYPE B AS TEMPORAY RUNAROUND FOR STAGING TRAFFIC.
- 3) TRAFFIC CONTROL PROTECTION STANDARD 701201 SHALL BE USED.
- 4) CONSTRUCTION OF PRECAST 7' x 4' BOX CULVERT.
- 5) PLACEMENT OF CLASS D PATCH WHEN CULVERT IS COMPLETED.
- 6) TEMPORARY SUPPORT SYSTEM MAY BE REQUIRED PER INSPECTION.

-  PAVEMENT REMOVAL
-  PATCHES, TYPE IV, CLASS D, 9 INCH

FILE NAME =	USER NAME = cushmanbw	DESIGNED -	REVISED -	STATE OF ILLINOIS DEPARTMENT OF TRANSPORTATION	STAGING CULVERT TYPICALS			F.A.P. RTE. 742	SECTION 37R-3	COUNTY OGLE	TOTAL SHEETS 345	SHEET NO. 28
ct:\pw_work\PIW\DOT\CUSHMANBW\dms34123\dms34123\6486typ69.dgn		DRAWN -	REVISED -		SCALE:	SHEET NO.	OF SHEETS	STA.	TO STA.	CONTRACT NO. 84788		
		CHECKED -	REVISED -							ILLINOIS FED. AID PROJECT		
		DATE -	REVISED -									