

STAGING CULVERT TYPICALS


Culvert Replacement at Flagger Locations

STA. 635 + 63.70

STAGE 1A


GENERAL NOTES:

- 1) MAINTAIN A MINIMUM OF 5 FOOT OF CLEARANCE BETWEEN STAGE LINE AND TRAFFIC.
- 2) PLACEMENT OF AGGREGATE BASE COURSE, TYPE B AS TEMPORARY RUNAROUND FOR STAGING TRAFFIC.
- 3) TRAFFIC CONTROL PROTECTION STANDARD 701201 SHALL BE USED.
- 4) CONSTRUCTION OF PRECAST 7' x 3' BOX CULVERT.
- 5) PLACEMENT OF CLASS D PATCH WHEN CULVERT IS COMPLETED.

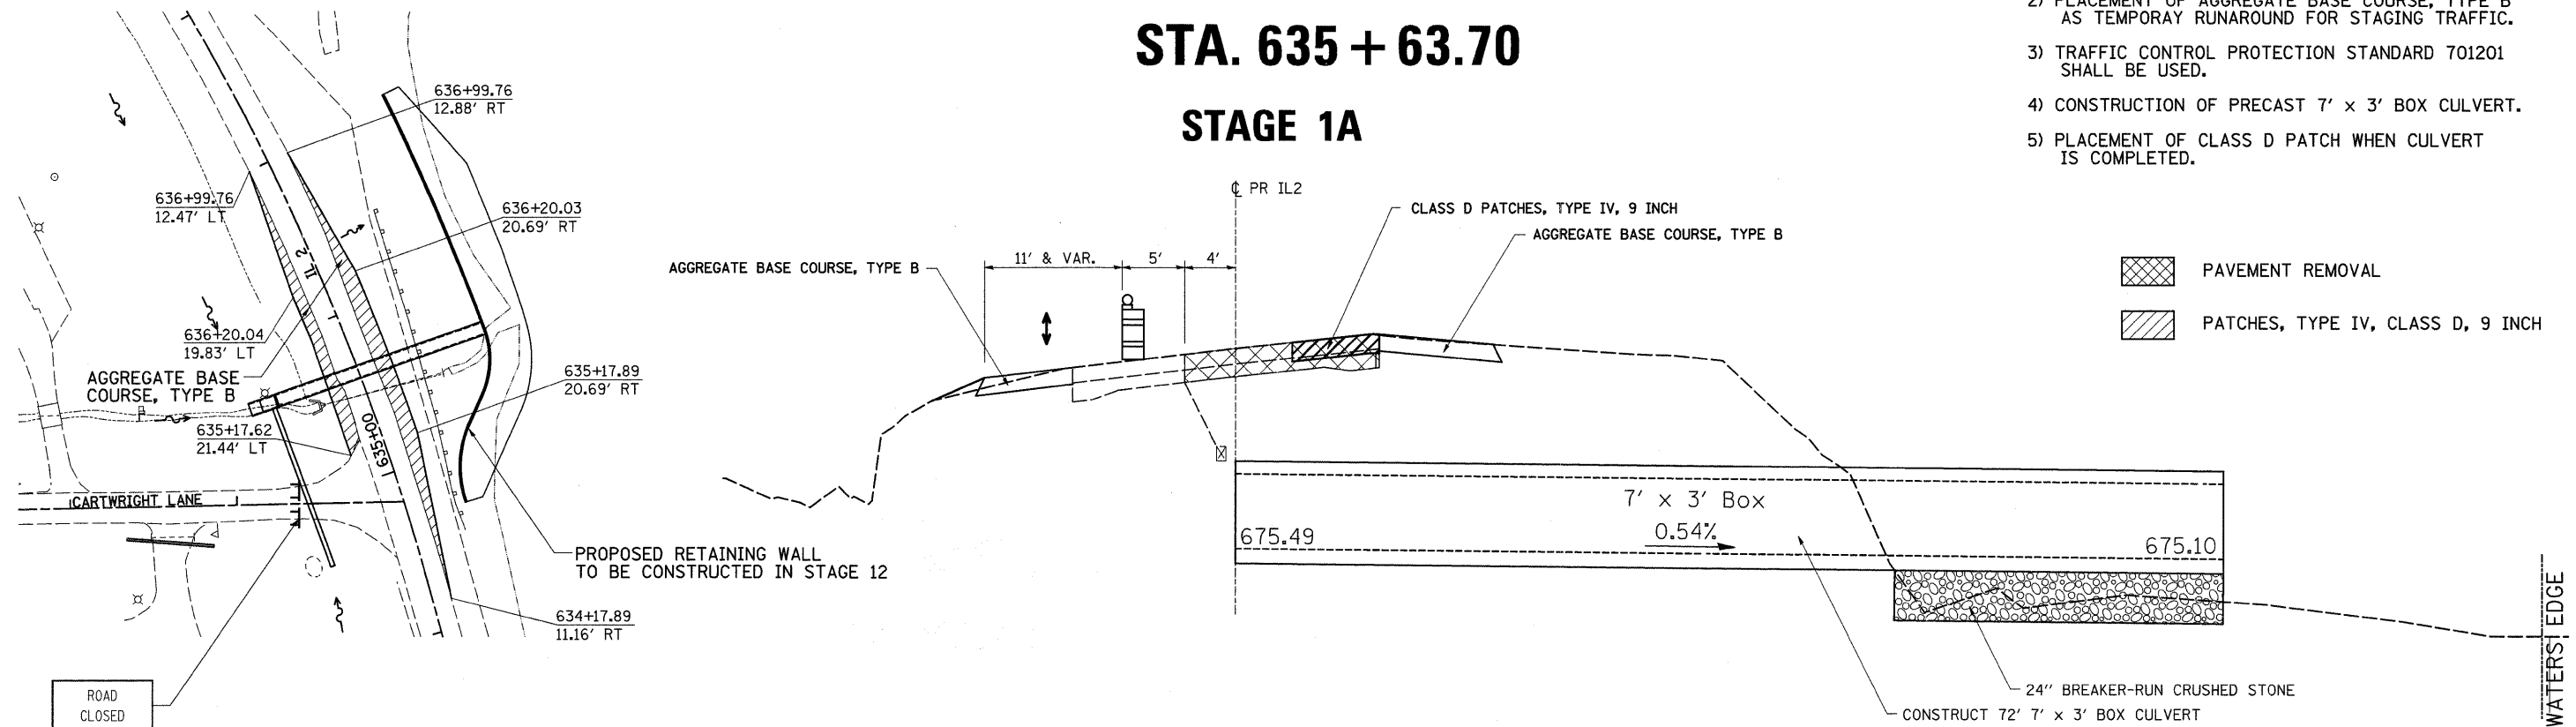

PLAN VIEW DETAIL – STAGE 1

STAGE 1B

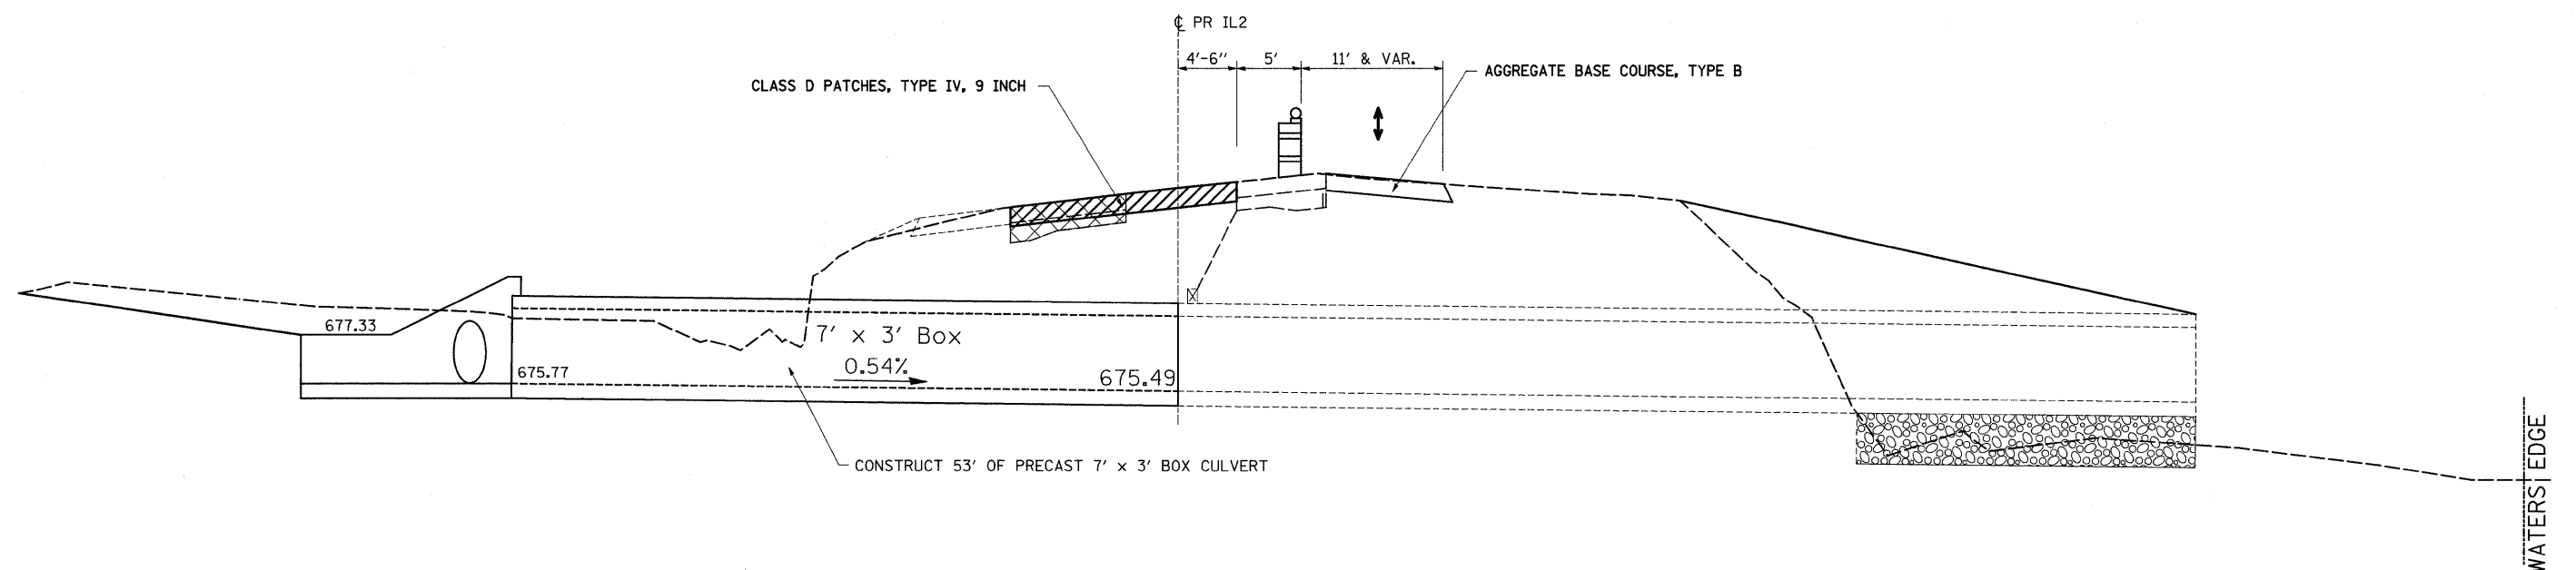

FILE NAME =	USER NAME = cushmanbw	DESIGNED -	REVISED -	STATE OF ILLINOIS DEPARTMENT OF TRANSPORTATION	STAGING CULVERT TYPICALS			F.A.P. RTE.	SECTION	COUNTY	TOTAL SHEETS	SHEET NO.
ci:\pwwork\pwwid\DOT\CUSHMANBW\dms34123\6496typ69.dgn	PLOT SCALE = 50.0000' / IN.	DRAWN -	REVISED -					742	37R-3	OGLE	345	29
	PLOT DATE = Thu Apr 30 14:52:27 2009	CHECKED -	REVISED -		SCALE: SHEET NO. OF SHEETS STA. TO STA.			CONTRACT NO. 84788				
		DATE -	REVISED -		FED. ROAD DIST. NO. ILLINOIS FED. AID PROJECT							