



BLACKHAWK VISTA

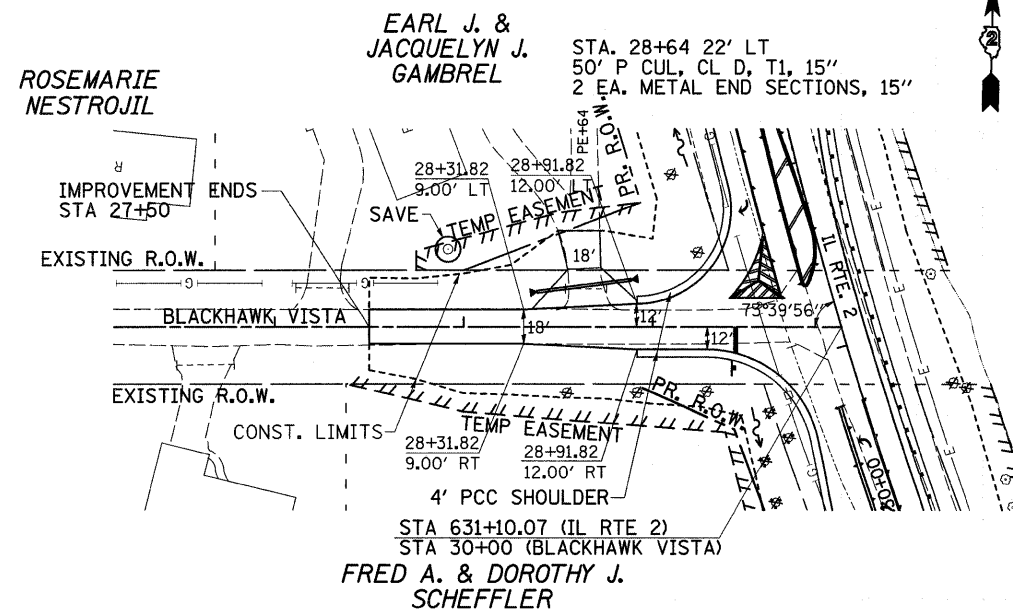

X - TREE REMOVAL


CARTWRIGHT LN.

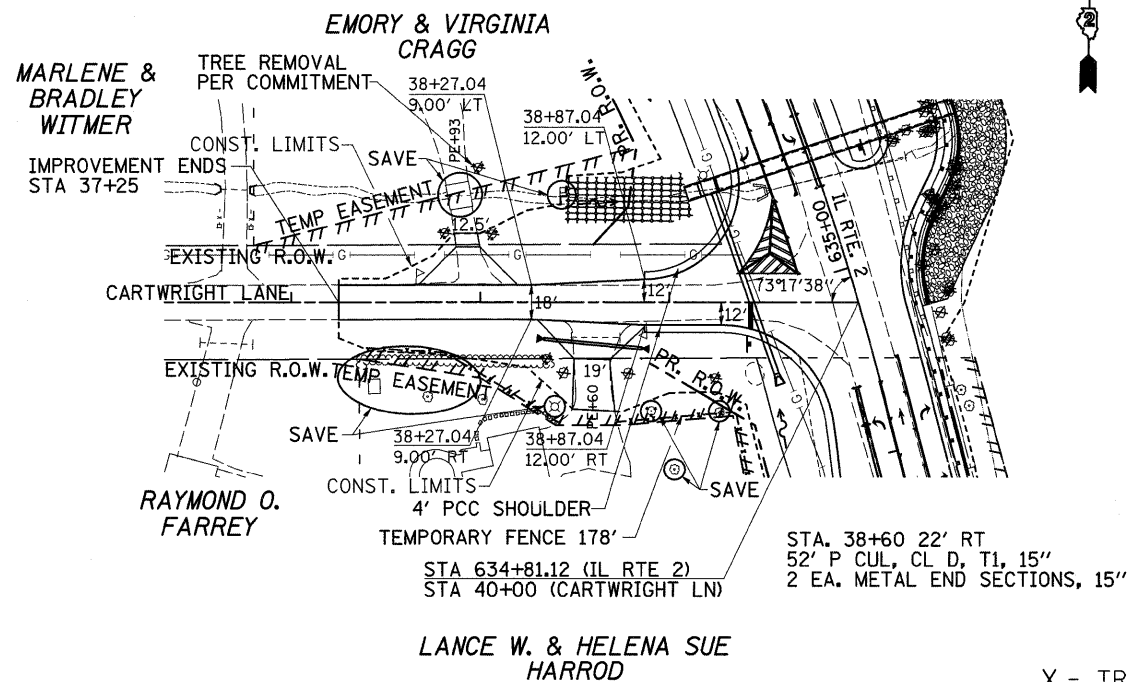

X - TREE REMOVAL

DATE	
BY	
PLAN	
NO. _____	
NOTE BOOK	
NO. _____	
FILE NAME	
NO. _____	
DATE	
BY	
PROFILE	
NO. _____	
NOTE BOOK	
NO. _____	
FILE NAME	
NO. _____	

DATE	
BY	
PROFILE	
NO. _____	
NOTE BOOK	
NO. _____	
FILE NAME	
NO. _____	
DATE	
BY	
PLAN	
NO. _____	
NOTE BOOK	
NO. _____	
FILE NAME	
NO. _____	

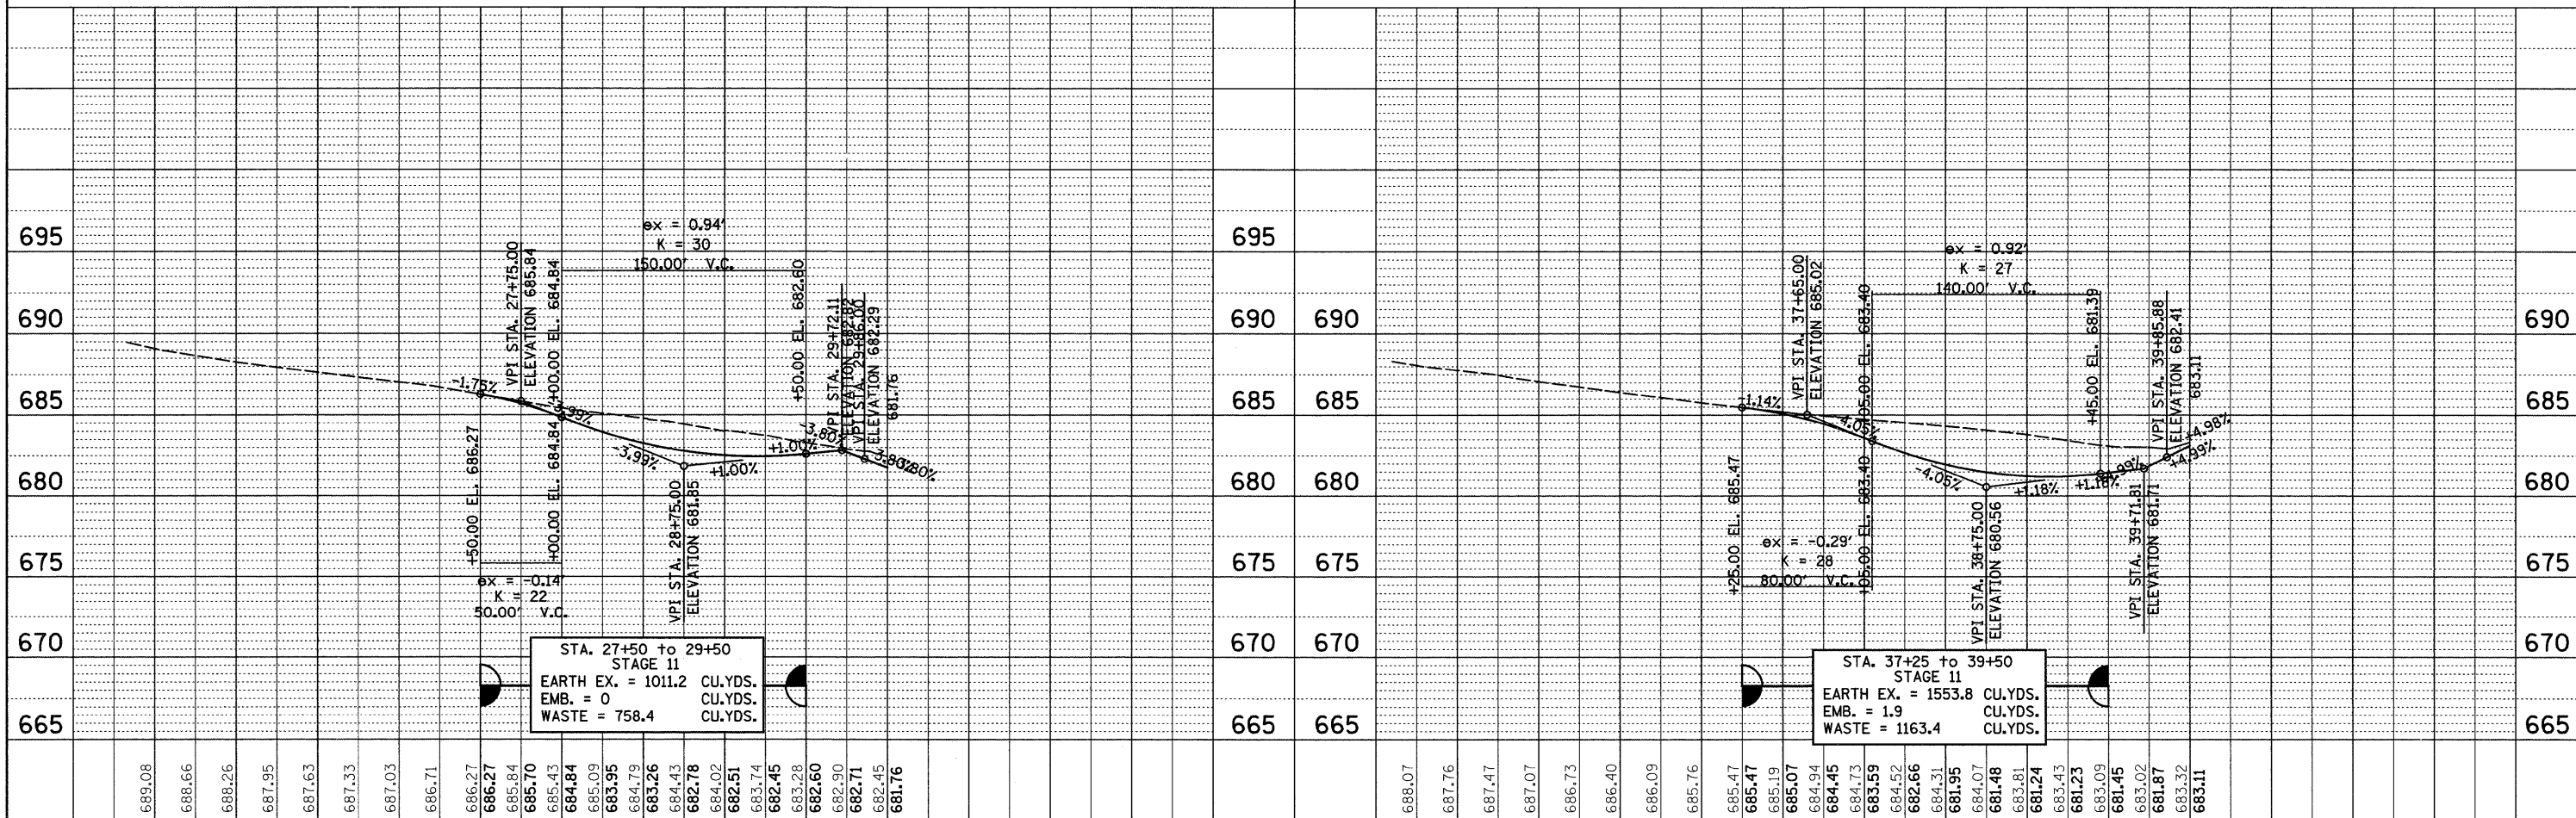

FILE NAME =	USER NAME = cushmanbw	DESIGNED -	REVISED -	STATE OF ILLINOIS DEPARTMENT OF TRANSPORTATION	PLAN & PROFILE	F.A.P. RTE. 742	SECTION 37R-3	COUNTY OGLE	TOTAL SHEETS 345	SHEET NO. 64		
ct:\pw_wor-k\PIWIDOT\CUSHMANBW\dms34123\d0686pln3.dgn	PLOT SCALE = 50.0000' / IN.	DRAWN -	REVISED -			SCALE:	SHEET NO. OF SHEETS	STA. TO STA.	CONTRACT NO.			
	PLOT DATE = Thu Apr 30 15:44:30 2009	CHECKED -	REVISED -			FED. ROAD DIST. NO. [ILLINOIS] FED. AID PROJECT						
		DATE	REVISED									