


STAGE 3

STA. 673 + 00 - 680 + 00

TEMPORARY PAVEMENT MARKING LAYOUT ON SOUTH SIDE OF COMPLETED STAGE 3

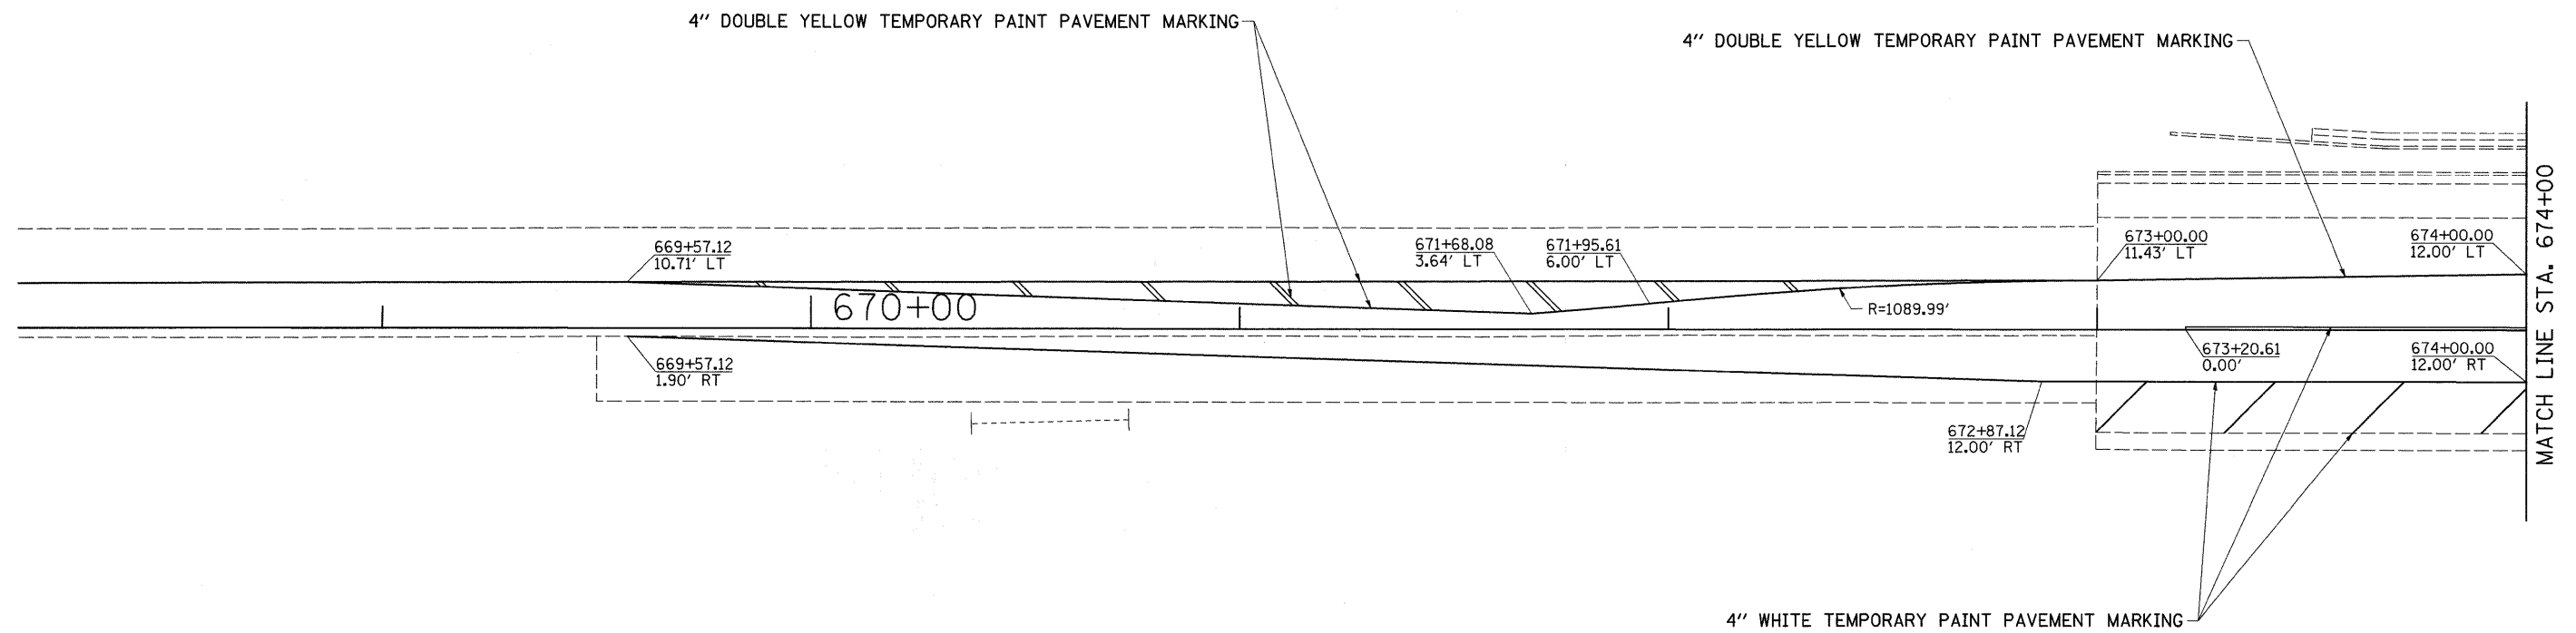

**SEE PAVEMENT MARKING SHEETS FOR TEMPORARY PAVEMENT
MARKING LAYOUT ON NORTH SIDE OF COMPLETED STAGE 3**

FILE NAME =	USER NAME = oushmanbw	DESIGNED -	REVISED -	STATE OF ILLINOIS DEPARTMENT OF TRANSPORTATION	STAGE 3	F.A.P. RTE. 742	SECTION 37RS-3	COUNTY OGLE	TOTAL SHEETS 345	SHEET NO. 74	
ct:\pwwork\pwwid\DOT\CUSHMANBW\dms34123\6486atg69.dgn	PLOT SCALE = 20,0000' / IN.	DRAWN -	REVISED -			SCALE:	SHEET NO. OF SHEETS	STA. TO STA.	FED. ROAD DIST. NO.	ILLINOIS FED. AID PROJECT	CONTRACT NO. 84788
	PLOT DATE = Fri May 01 07:30:58 2009	CHECKED -	REVISED -								
		DATE -	REVISED -								