
STAGE 4

STA. 603 + 08 - 611 + 00



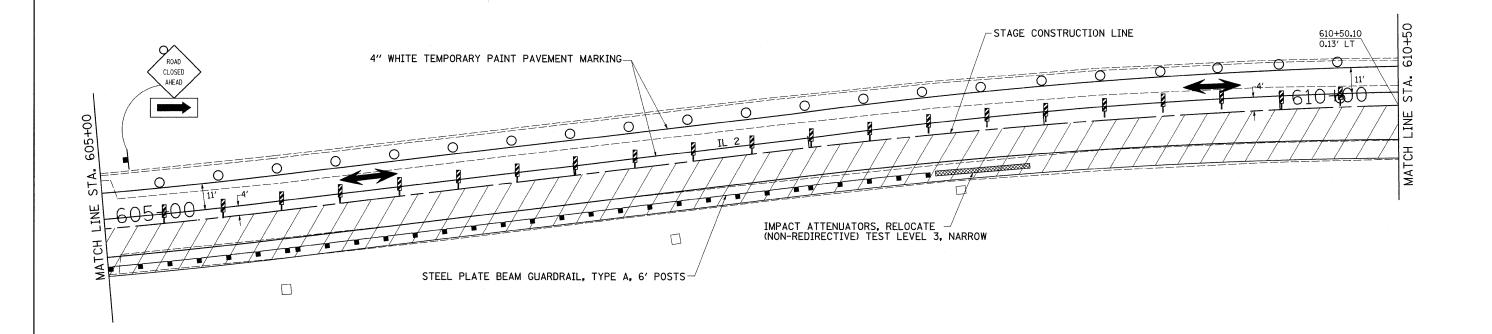


STAGE 4 NOTES

- 1. USE STANDARD 701316. SEE STANDARDS FOR ADDITIONAL SIGNING AND DEVICES NOT SHOWN IN DETAILS.
 2. CLOSE SIDEROAD "FAIR ST." AS SHOWN.
 3. REMOVAL OF EXISTING PAVEMENT FROM STA. 603+08 TO STA. 611+00 TO THE STAGE CONSTRUCTION LINE.
 4. CONSTRUCT SUB-BASE GRANULAR MATERIAL, TYPE "A."
 5. CONSTRUCT COMBINATION CONCRETE CURB AND GUTTER AND CLASS SI CONCRETE OUTLET.
 6. CONSTRUCT PCC PAVEMENT (JOINTED) & PCC SHOULDERS.
 7. INSTALL STEEL PLATE BEAM GUARDRAIL, TYPE A, 6' POSTS AT STA. 604+50 TO 608+50 RT.
 8. INSTALL TRAFFIC BARRIER TERMINAL, TYPE 1 (SPECIAL) TANGENT AT STA. 604+00 TO 604+50 RT.
 9. RELOCATE IMPACT ATTENUATOR, TEMPORARY FROM 675+63 TO 608+50 RT.

SCALE:



TO STA.

 

= VERTICAL PANEL OR VERTICAL BARRICADE

= BARRICADE, OR DRUM WITH STEADY BURNING LIGHTS

= INDUCTION LOOP DETECTOR

= TRAFFIC SIGNAL

FILE NAME =	USER NAME = cushmanbw	DESIGNED -	REVISED -
c:\pw_work\PWIDOT\CUSHMANBW\dms34123\di	6486stg69.dgn	DRAWN -	REVISED -
	PLOT SCALE = 20.00000 '/ IN.	CHECKED ~	REVISED -
	PLOT DATE = Fri May 01 07:31:39 2009	DATE -	REVISED -

STATE OF ILLINOIS **DEPARTMENT OF TRANSPORTATION**

		•	STAG	E	4
SHEET	NO.	OF	SHEETS	STA.	

A.P. RTE.		SEC	TION		T	COUNTY	TOTAL	SHEET NO.
742	37RS-3				OGLE	345	76	
						CONTRACT	NO. 1	34788
ED. RO	AD DIST.	NO.	ILLINOIS	FED.	AID	PROJECT		