
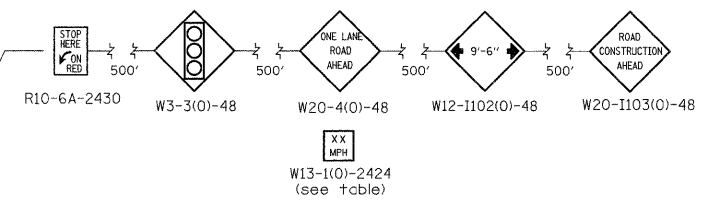



STAGE 4

STA. 603+08 - 611+00

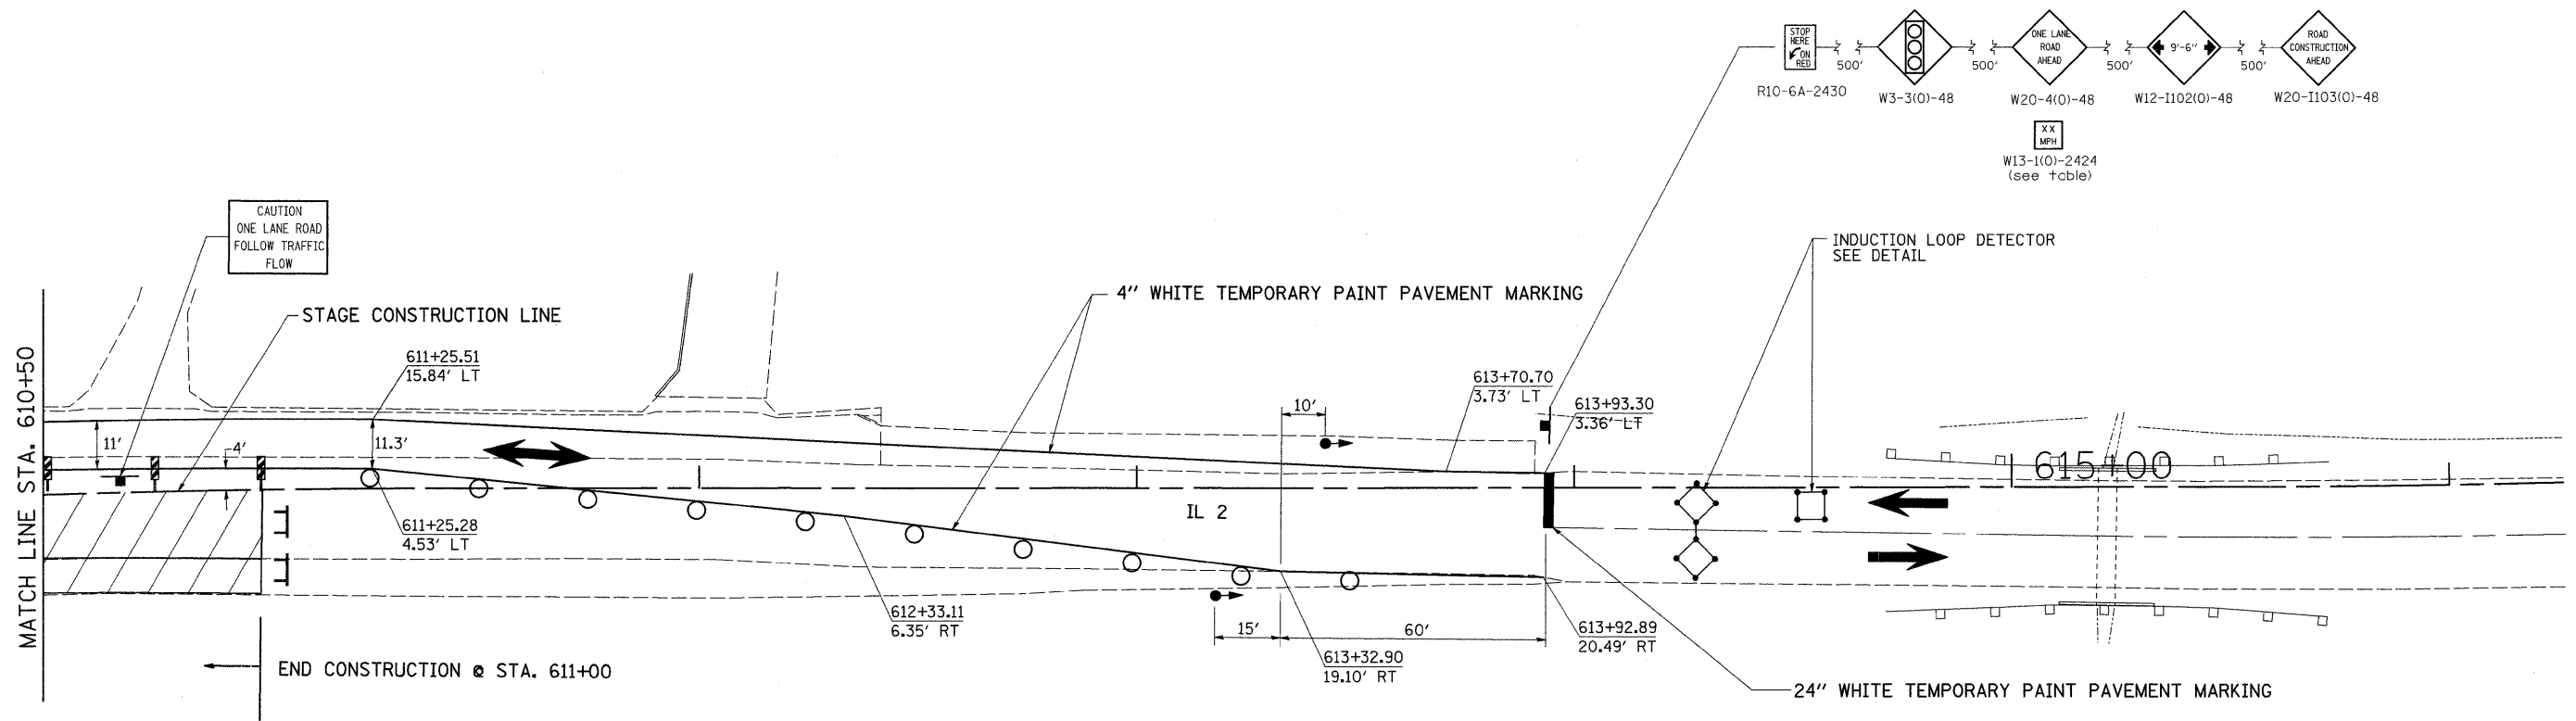

STAGE 4 NOTES

1. USE STANDARD 701316. SEE STANDARDS FOR ADDITIONAL SIGNING AND DEVICES NOT SHOWN IN DETAILS.
2. CLOSE SIDEROAD "FAIR ST." AS SHOWN.
3. REMOVAL OF EXISTING PAVEMENT FROM STA. 603+08 TO STA. 611+00 TO THE STAGE CONSTRUCTION LINE.
4. CONSTRUCT SUB-BASE GRANULAR MATERIAL, TYPE "A."
5. CONSTRUCT COMBINATION CONCRETE CURB AND GUTTER AND CLASS SI CONCRETE OUTLET.
6. CONSTRUCT PCC PAVEMENT (JOINTED) & PCC SHOULDERS.
7. INSTALL STEEL PLATE BEAM GUARDRAIL, TYPE A, 6' POSTS AT STA. 604+50 TO 608+50 RT.
8. INSTALL TRAFFIC BARRIER TERMINAL, TYPE 1 (SPECIAL) TANGENT AT STA. 604+00 TO 604+50 RT.
9. RELOCATE IMPACT ATTENUATOR, TEMPORARY FROM 675+63 TO 608+50 RT.

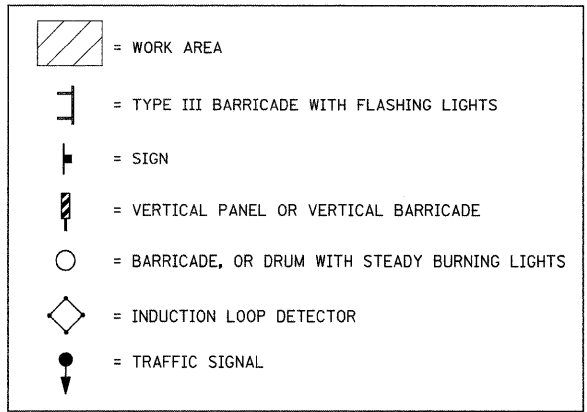

| | | | | | | | | | | |
|---|-----------------------|--------------------------------------|-----------|---|----------------|-------------|---------|--------|---------------------------|-----------|
| FILE NAME = | USER NAME = cushmanbw | DESIGNED - | REVISED - | STATE OF ILLINOIS DEPARTMENT OF TRANSPORTATION | STAGE 4 | F.A.P. RTE. | SECTION | COUNTY | TOTAL SHEETS | SHEET NO. |
| cr\pw_work\PWIDOT\CUSHMANBW\dss34123\06486stg69.dgn | | DRAWN - | REVISED - | | | 742 | 37RS-3 | OGLE | 345 | 77 |
| | | PLOT SCALE = 28.0000' / IN. | CHECKED - | | | | | | CONTRACT NO. 84788 | |
| | | PLOT DATE = Fri May 01 07:31:59 2009 | DATE - | | | | | | ILLINOIS FED. AID PROJECT | |
| | | | | SCALE: SHEET NO. OF SHEETS STA. TO STA. | | | | | | |