
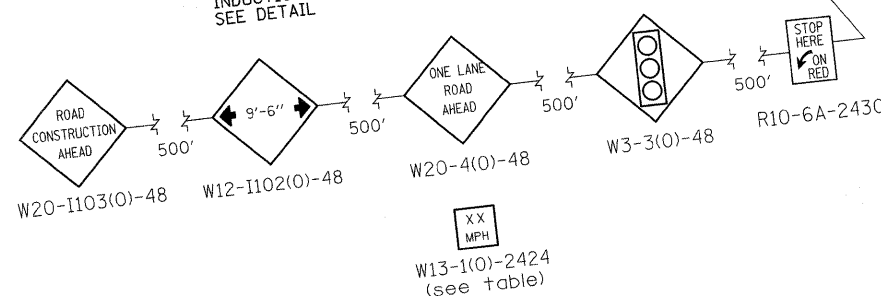



STAGE 6

STA. 611+00 - 618+00

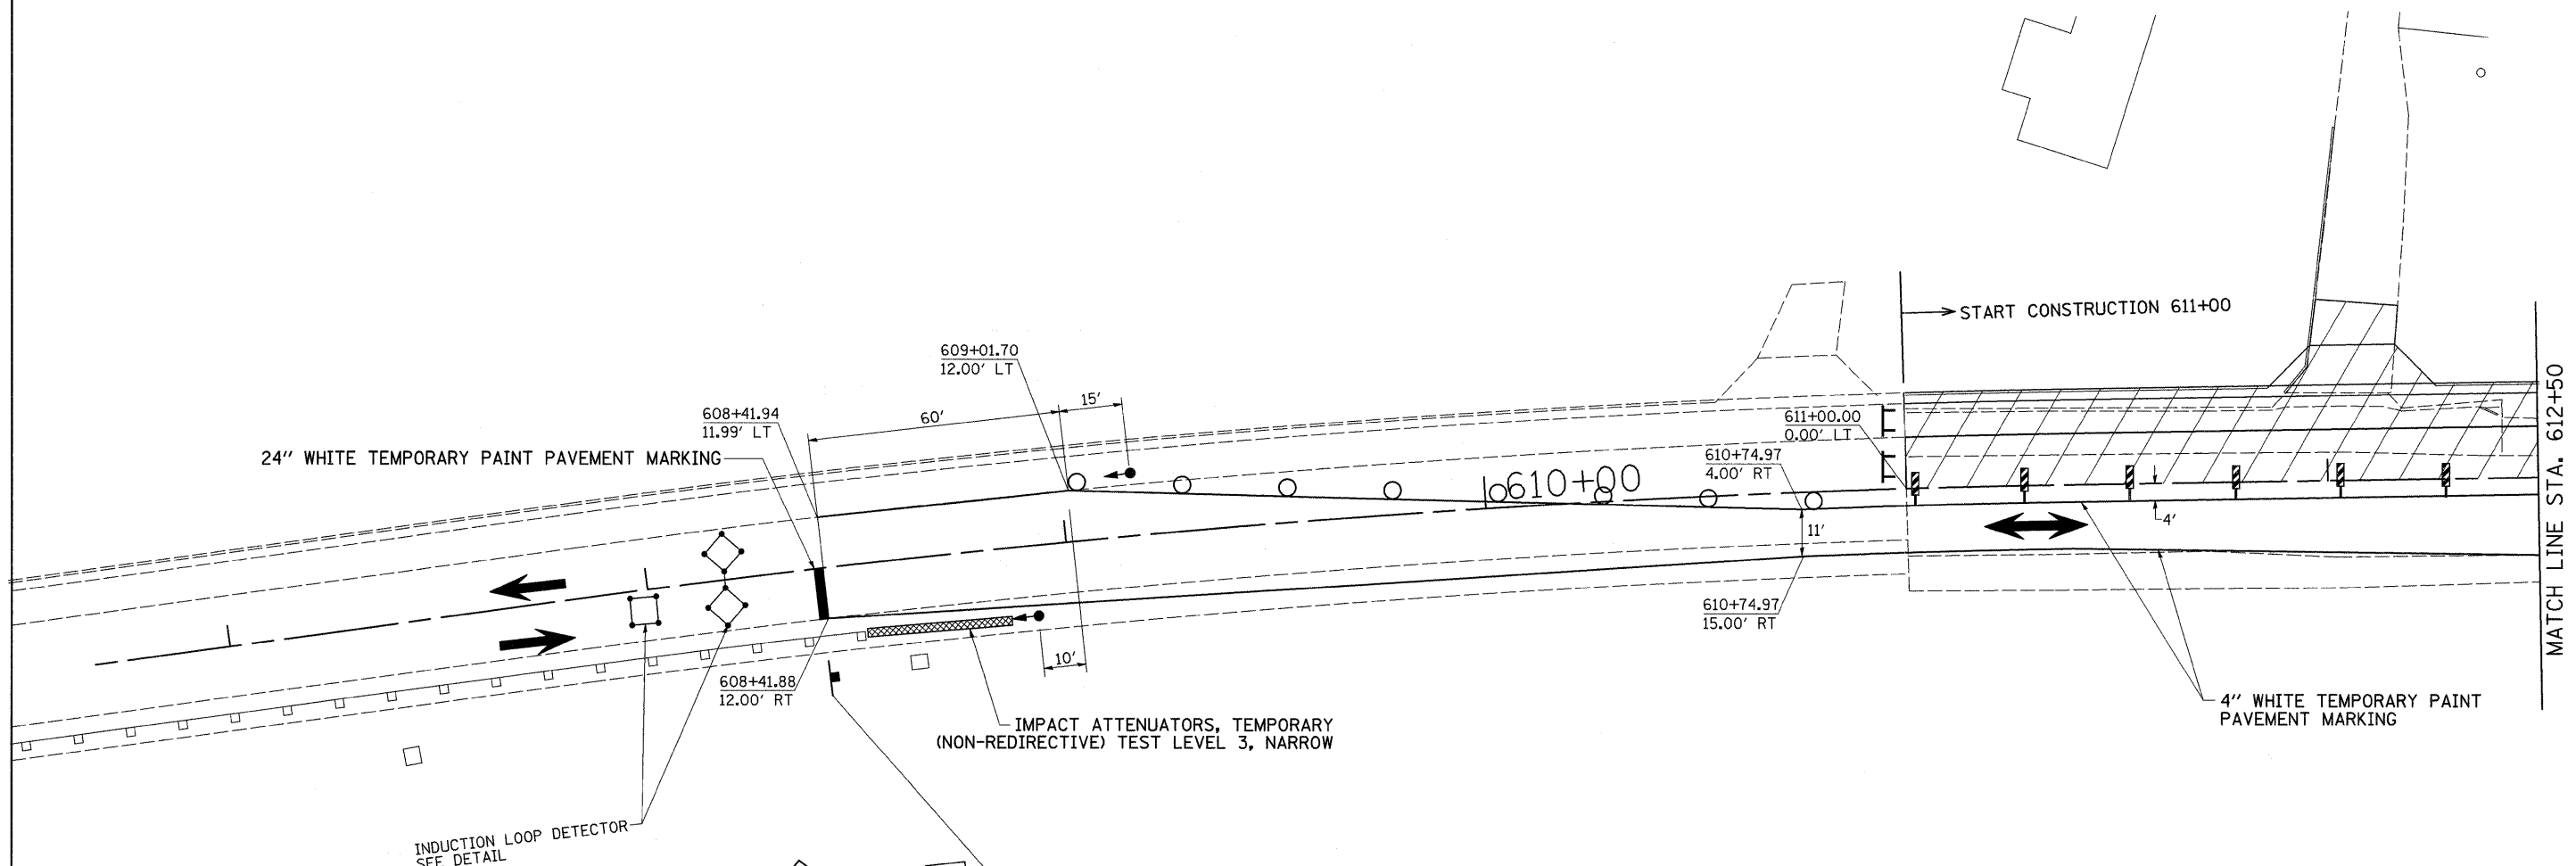

STAGE 6 NOTES

1. USE STANDARD 701321. SEE STANDARDS FOR ADDITIONAL SIGNING AND DEVICES NOT SHOWN IN DETAILS.
2. REMOVAL OF EXISTING PAVEMENT FROM STA. 611+00 TO 618+00.
3. PLACE TEMPORARY SHEET PILING.
4. REMOVAL OF UPSTREAM PORTION OF EXISTING 4' X 4' BOX CULVERT. (MAINTAIN EXISTING FLOW.)
5. CONSTRUCT UPSTREAM END OF PRECAST DOUBLE 6' X 3' BOX CULVERT AT STA. 615+22.
6. CONSTRUCT SUB-BASE GRANULAR MATERIAL TYPE A.
7. CONSTRUCT COMBINATION CONCRETE CURB & GUTTER AND CLASS SI CONCRETE (OUTLET).
8. CONSTRUCT PCC PAVEMENT (JOINTED) & PCC SHOULDERS.
9. USE STANDARD 701326 TO CONSTRUCT TEMPORARY PAVEMENT FROM STA. 618+00 TO 619+77 LT.

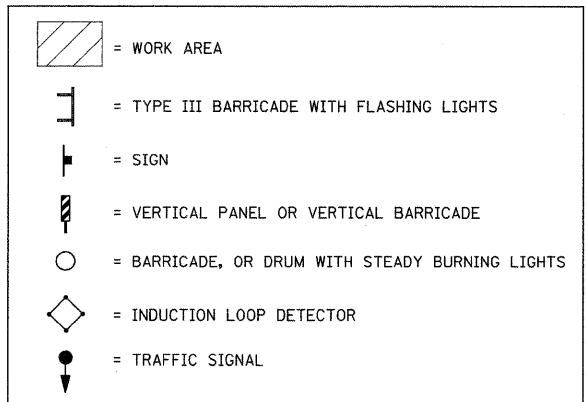

FILE NAME =	USER NAME = cushmanbw	DESIGNED -	REVISED -	STATE OF ILLINOIS DEPARTMENT OF TRANSPORTATION	STAGE 6	F.A.P. RTE.	SECTION	COUNTY	TOTAL SHEETS	SHEET NO.	
ct\pw_work\PWIDOT\CUSHMANBW\dms34123\06488stg6.dgn	PLOT SCALE = 20.0000' / IN.	DRAWN -	REVISED -			742	37RS-3	OGLE	345	81	
PLOT DATE = Fri May 01 07:32:56 2009	DATE -	CHECKED -	REVISED -			CONTRACT NO. 84788					
						ILLINOIS FED. AID PROJECT					