


STAGE 6

STA. 611+00 - 618+00

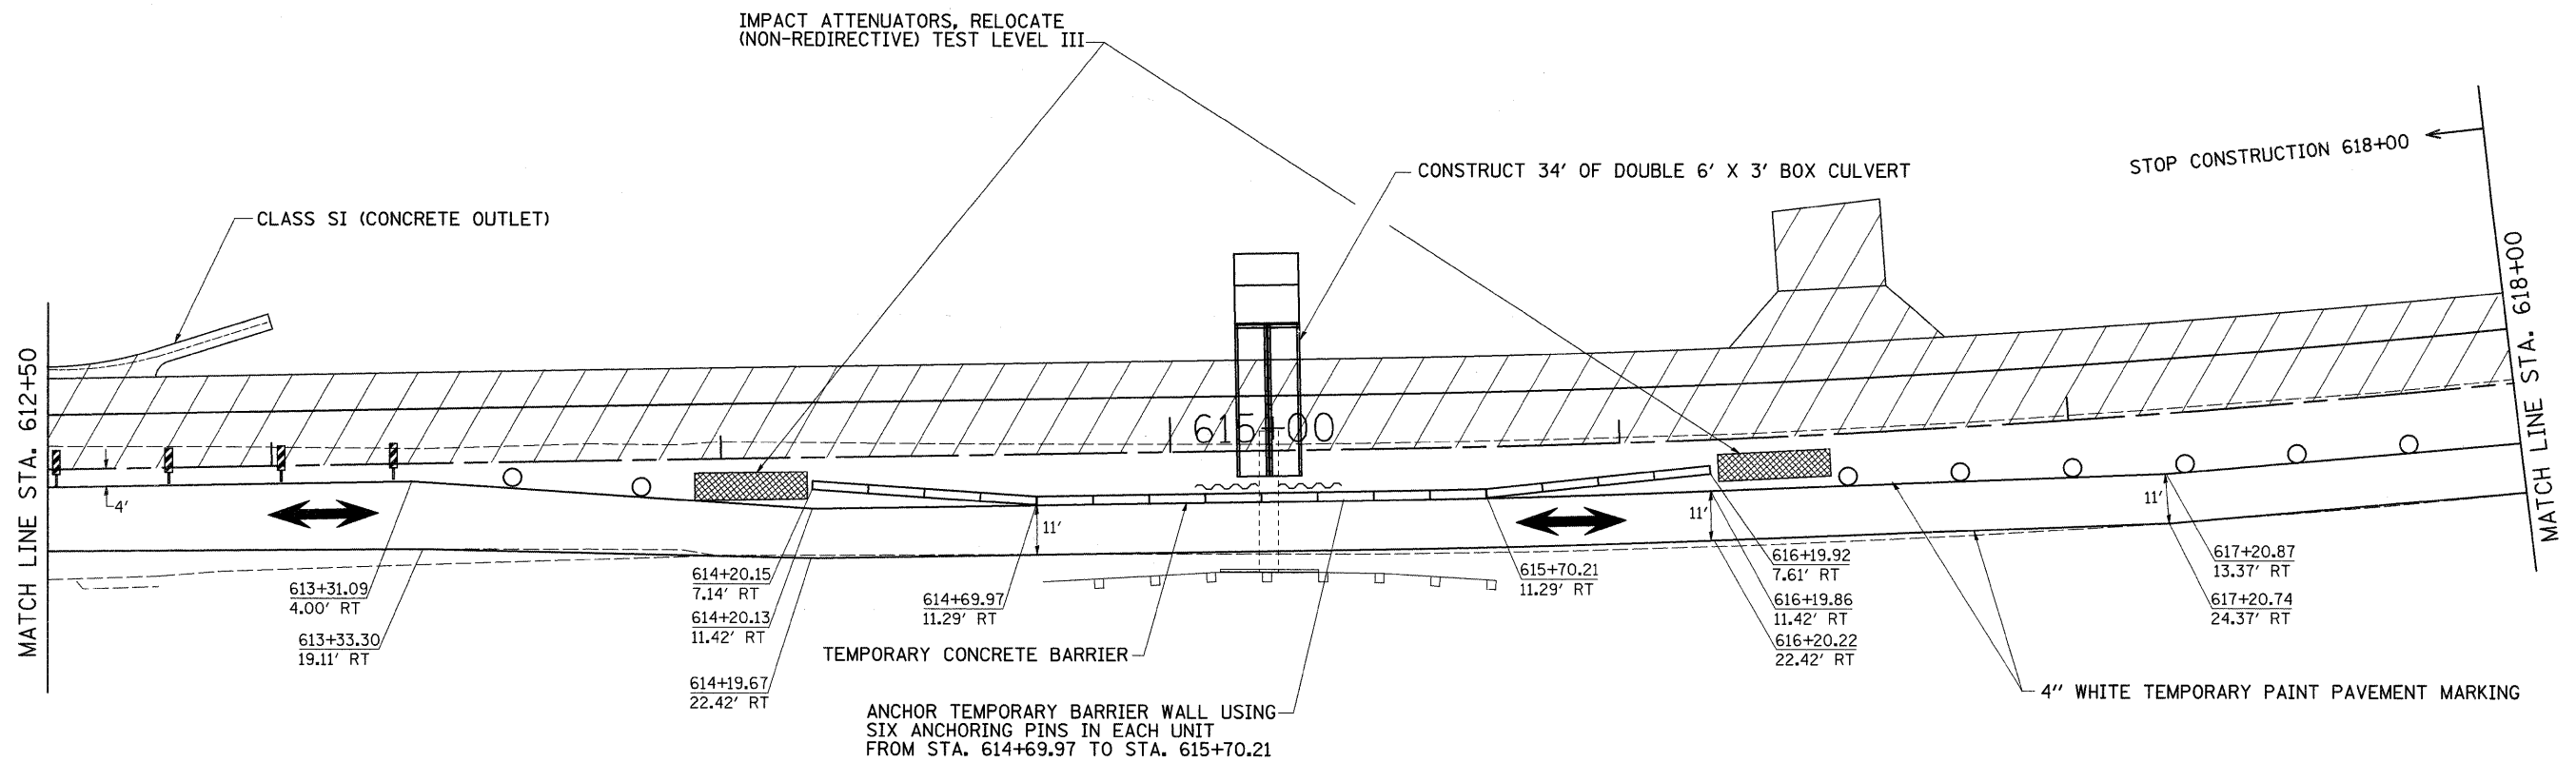

STAGE 6 NOTES

1. USE STANDARD 701321. SEE STANDARDS FOR ADDITIONAL SIGNING AND DEVICES NOT SHOWN IN DETAILS.
2. REMOVAL OF EXISTING PAVEMENT FROM STA. 611+00 TO 618+00.
3. PLACE TEMPORARY SHEET PILING.
4. REMOVAL OF UPSTREAM PORTION OF EXISTING 4' X 4' BOX CULVERT. (MAINTAIN EXISTING FLOW.)
5. CONSTRUCT UPSTREAM END OF PRECAST DOUBLE 6' X 3' BOX CULVERT AT STA. 615+22.
6. CONSTRUCT SUB-BASE GRANULAR MATERIAL TYPE A.
7. CONSTRUCT COMBINATION CONCRETE CURB & GUTTER AND CLASS SI CONCRETE (OUTLET).
8. CONSTRUCT PCC PAVEMENT (JOINTED) & PCC SHOULDERS.
9. USE STANDARD 701326 TO CONSTRUCT TEMPORARY PAVEMENT FROM STA. 618+00 TO 619+77 LT.

| | |
|--|---|
| | = TEMPORARY SHEET PILING |
| | = WORK AREA |
| | = TYPE III BARRICADE WITH FLASHING LIGHTS |
| | = SIGN |
| | = VERTICAL PANEL OR VERTICAL BARRICADE |
| | = BARRICADE, OR DRUM WITH STEADY BURNING LIGHTS |
| | = INDUCTION LOOP DETECTOR |
| | = TRAFFIC SIGNAL |

| | | | | | | | | | | |
|--|-----------------------|------------|-----------|---|----------------|---|---------|--------|--------------|-----------|
| FILE NAME = | USER NAME = cushmanbw | DESIGNED - | REVISED - | STATE OF ILLINOIS DEPARTMENT OF TRANSPORTATION | STAGE 6 | F.A.P. RTE. | SECTION | COUNTY | TOTAL SHEETS | SHEET NO. |
| ct\pw_work\PWIDOT\CUSHMANBW\dms34123\065486stg69.dgn | | DRAWN - | REVISED - | | | 742 | 37RS-3 | OGLE | 345 | 82 |
| PLOT SCALE = 28.0000' / IN. | | CHECKED - | REVISED - | | | CONTRACT NO. 84788 | | | | |
| PLOT DATE = Fri May 01 07:33:11 2009 | | DATE - | REVISED - | | | FED. ROAD DIST. NO. ILLINOIS FED. AID PROJECT | | | | |