


# STAGE 8

## STA. 618 + 00 - 628 + 29

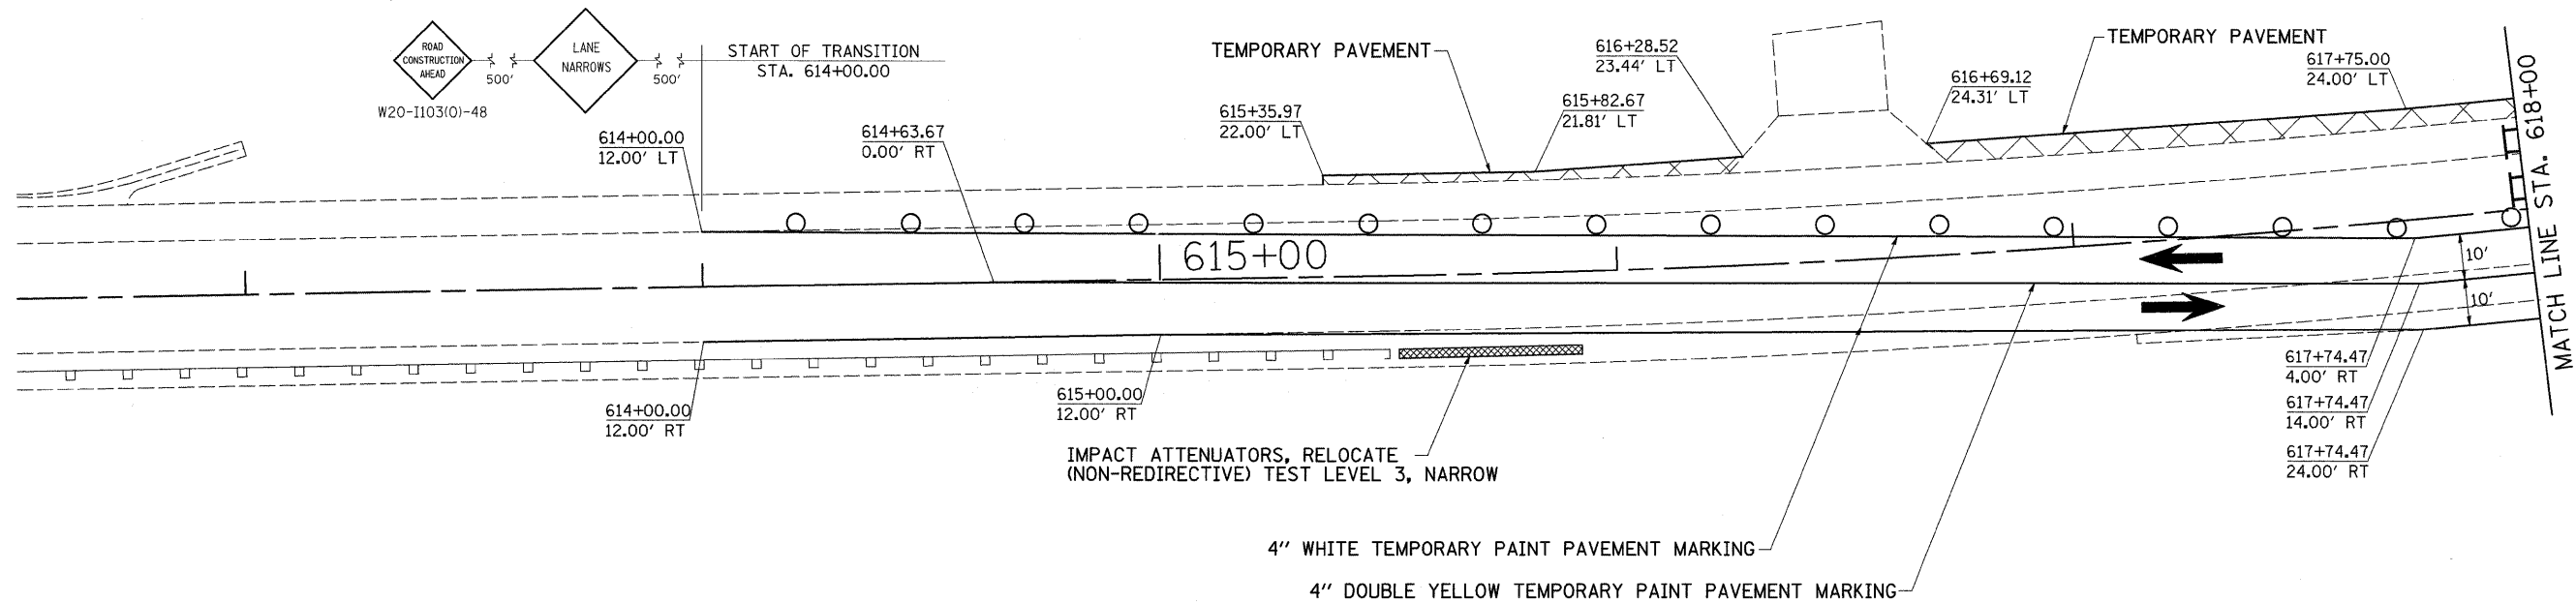

### STAGE 8 NOTES

1. USE STANDARD 701331. SEE STANDARDS FOR ADDITIONAL SIGNING AND DEVICES NOT SHOWN IN DETAILS.
3. CLOSE SIDEROAD "MARGARET FULLER RD." AS SHOWN.
4. REMOVAL OF EXISTING PAVEMENT FROM STA. 618+00 - 628+29.
5. REMOVAL OF EXISTING STRUCTURE AT STA. 618+62.
6. CONSTRUCT SUB-BASE GRANULAR MATERIAL, TYPE A.
7. CONSTRUCT PCC PAVEMENT (JOINTED) & PCC SHOULDERS.
8. USE STANDARD 701326 TO CONSTRUCT TEMPORARY PAVEMENT FROM STA. 615+35 TO 621+80 AND STA. 628+29 - 630+97 LT.

	= WORK AREA
	= TYPE III BARRICADE WITH FLASHING LIGHTS
	= SIGN
	= BARRICADE, OR DRUM WITH STEADY BURNING LIGHTS
	= INDUCTION LOOP DETECTOR
	= TRAFFIC SIGNAL

FILE NAME =	USER NAME = cushmanbw	DESIGNED -	REVISED -	<b>STATE OF ILLINOIS DEPARTMENT OF TRANSPORTATION</b>	<b>STAGE 8</b>	F.A.P. RTE. 742	SECTION 37RS-3	COUNTY OGLE	TOTAL SHEETS 345	SHEET NO. 87
cr\pw_work\PWIDOT\CUSHMANBW\dms34123\6486stg69.dgn		DRAWN -	REVISED -							
	PLOT SCALE = 20.0000' / IN.	CHECKED -	REVISED -							
	PLOT DATE = Fri May 01 07:34:48 2009	DATE -	REVISED -							
						SCALE:	SHEET NO. OF SHEETS	STA. TO STA.	CONTRACT NO. 84788	
						ILLINOIS FED. AID PROJECT				