


STAGE 8

STA. 618 + 00 - 628 + 29

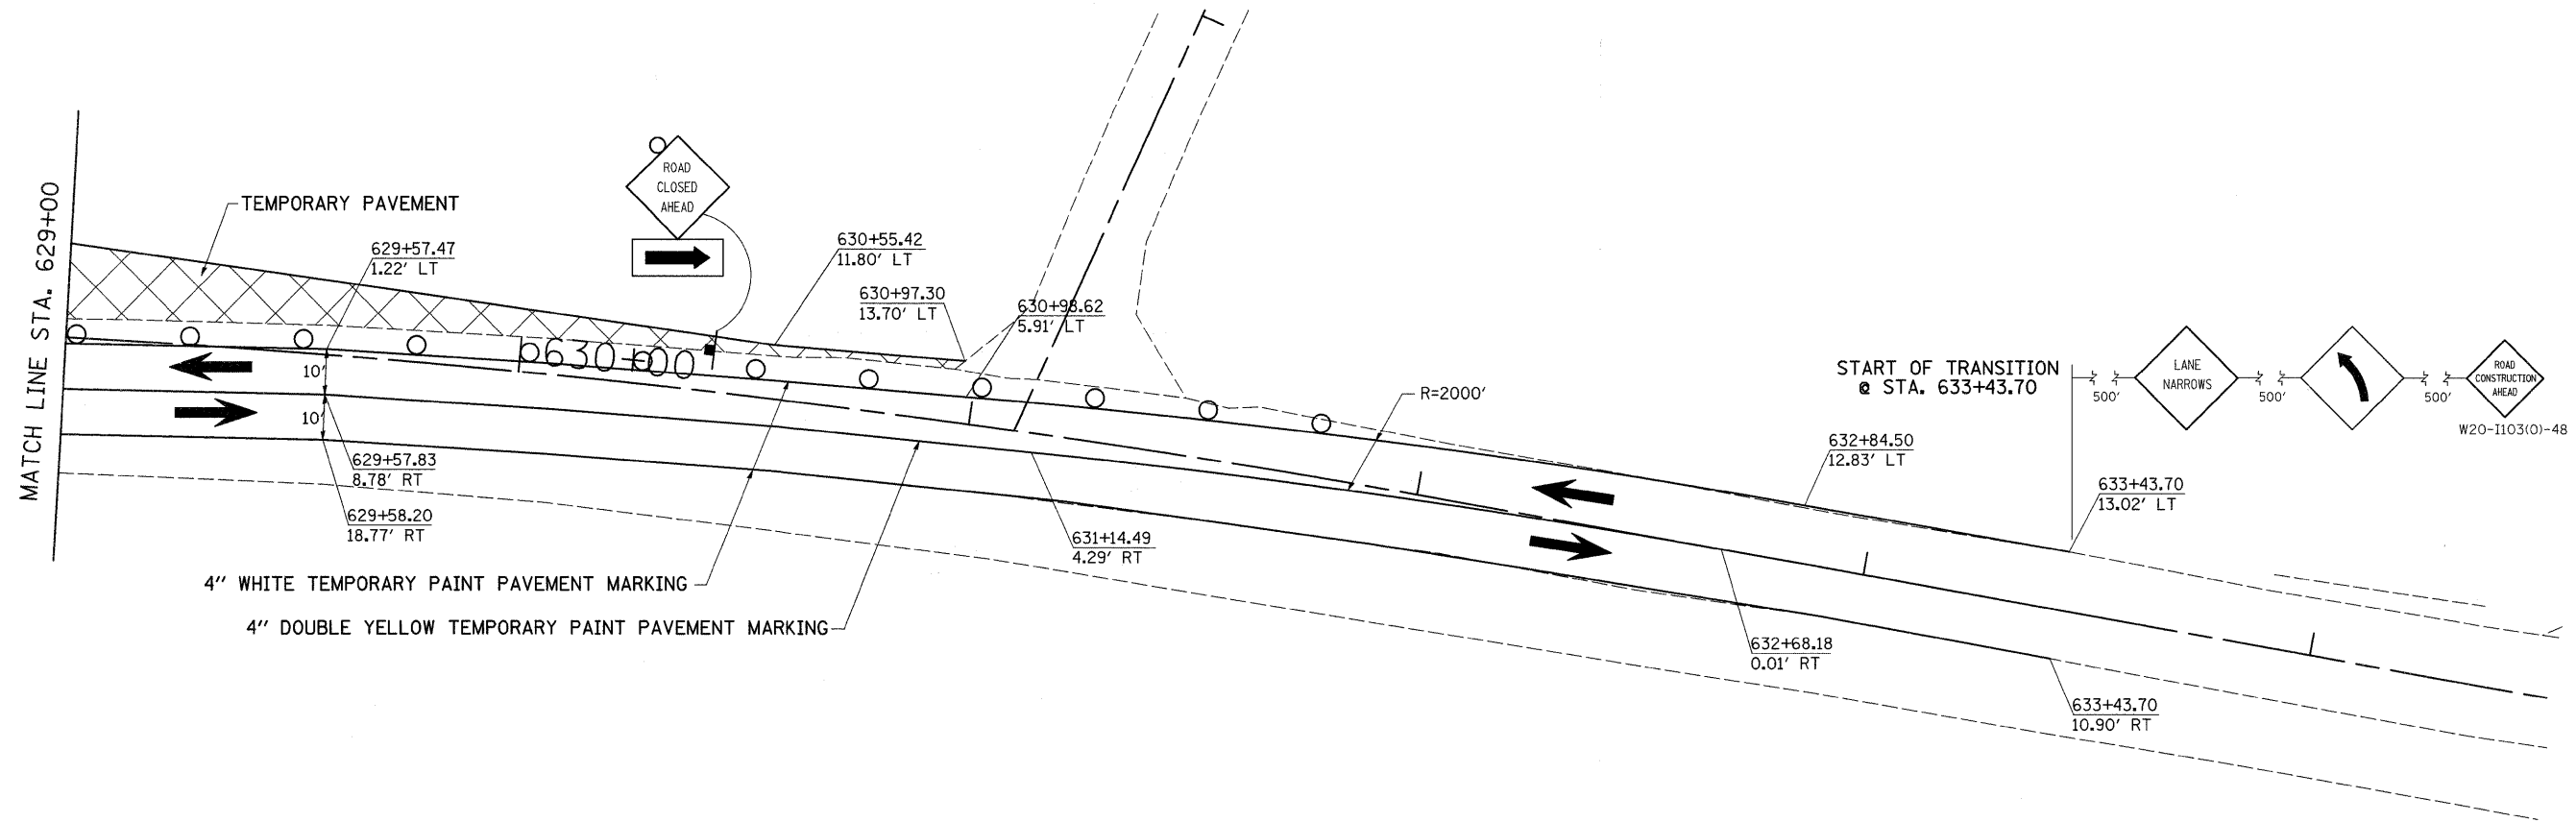

STAGE 8 NOTES

1. USE STANDARD 701331. SEE STANDARDS FOR ADDITIONAL SIGNING AND DEVICES NOT SHOWN IN DETAILS.
3. CLOSE SIDEROAD "MARGARET FULLER RD." AS SHOWN.
4. REMOVAL OF EXISTING PAVEMENT FROM STA. 618+00 - 628+29.
5. REMOVAL OF EXISTING STRUCTURE AT STA. 618+62.
6. CONSTRUCT SUB-BASE GRANULAR MATERIAL, TYPE A.
7. CONSTRUCT PCC PAVEMENT (JOINTED) & PCC SHOULDERS.
8. USE STANDARD 701326 TO CONSTRUCT TEMPORARY PAVEMENT FROM STA. 615+35 TO 621+80 AND STA. 628+29 - 630+97 LT.

| | |
|--|---|
| | = WORK AREA |
| | = TYPE III BARRICADE WITH FLASHING LIGHTS |
| | = SIGN |
| | = BARRICADE, OR DRUM WITH STEADY BURNING LIGHTS |
| | = INDUCTION LOOP DETECTOR |
| | = TRAFFIC SIGNAL |

| | | | | | | | | | | | |
|--|-----------------------|------------|-----------|---|----------------|-------------|-----------|--------|--------------|---------------------|---------------------------|
| FILE NAME = | USER NAME = cushmanbw | DESIGNED - | REVISED - | STATE OF ILLINOIS DEPARTMENT OF TRANSPORTATION | STAGE 8 | F.A.P. RTE. | SECTION | COUNTY | TOTAL SHEETS | SHEET NO. | |
| es:\pw_work\PWIDOT\CUSHMANBW\dms34123\dms34123.dgn | 6486stg69.dgn | DRAWN - | REVISED - | | | 742 | 37RS-3 | OGLE | 345 | 90 | |
| PLOT SCALE = 20,0000' / IN. | CHECKED - | REVISED - | SCALE: | | | SHEET NO. | OF SHEETS | STA. | TO STA. | FED. ROAD DIST. NO. | ILLINOIS FED. AID PROJECT |
| PLOT DATE = Fri May 01 07:35:27 2009 | DATE - | REVISED - | | | | | | | | CONTRACT NO. 84788 | |