


STAGE 9

STA. 618 + 00 - 628 + 29

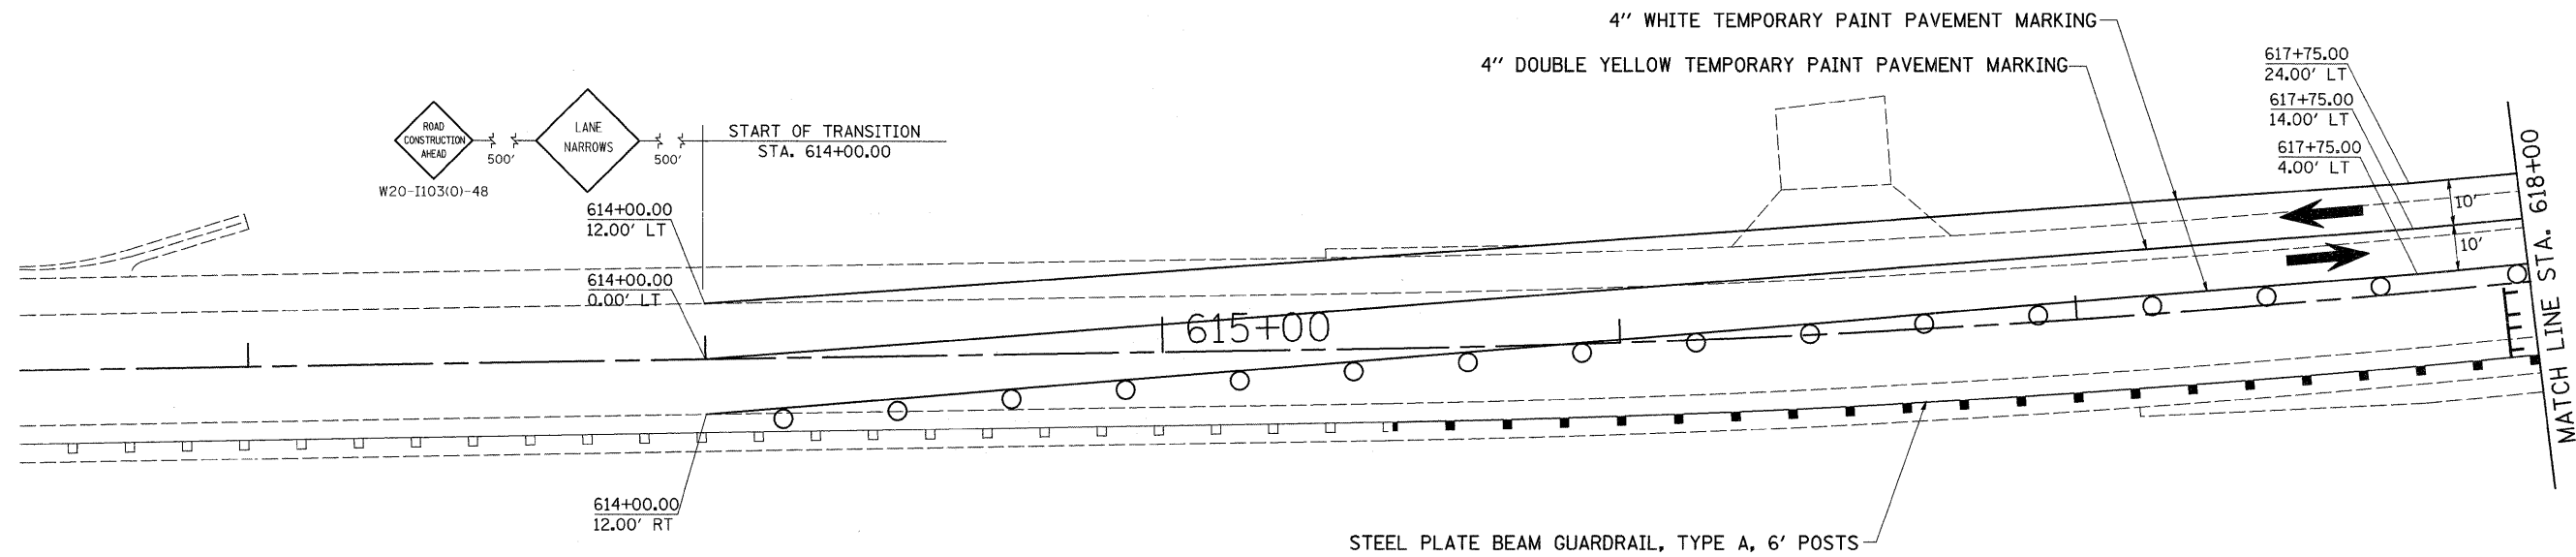

STAGE 9 NOTES

1. USE STANDARD 701331. SEE STANDARDS FOR ADDITIONAL SIGNING AND DEVICES NOT SHOWN IN DETAILS.
2. REMOVE AND SALVAGE TRAFFIC BARRIER TERMINALS FROM STA. 626+11 TO 627+11.
3. REMOVAL OF REMAINING EXISTING PAVEMENT FROM STA. 618+00 TO 628+29.
4. CONSTRUCT SUB-BASE GRANULAR MATERIAL TYPE A.
5. CONSTRUCT PCC SHOULDERS (JOINTED) & PCC SHOULDERS.
6. INSTALL STEEL PLATE BEAM GUARDRAIL, TYPE A, 6' POSTS FROM STA. 615+50 TO 627+00.
7. RELOCATE TEMPORARY IMPACT ATTENUATOR FROM STA. 615+50 TO 627+00.

| | |
|--|---|
| | = WORK AREA |
| | = TYPE III BARRICADE WITH FLASHING LIGHTS |
| | = SIGN |
| | = BARRICADE, OR DRUM WITH STEADY BURNING LIGHTS |
| | = INDUCTION LOOP DETECTOR |
| | = TRAFFIC SIGNAL |

| | | | | | | | | | | | |
|---|-----------------------|------------|-----------|---|----------------|--------------------|-----------|--------|--------------|-----------|---------|
| FILE NAME = | USER NAME = cushmonbw | DESIGNED - | REVISED - | STATE OF ILLINOIS DEPARTMENT OF TRANSPORTATION | STAGE 9 | F.A.P. RTE. | SECTION | COUNTY | TOTAL SHEETS | SHEET NO. | |
| es:\pw_work\PWIDOT\CUSHMANBW\dms34123\6486stg69.dgn | 6486stg69.dgn | DRAWN - | REVISED - | | | 742 | 37RS-3 | OGLE | 345 | 91 | |
| PLOT SCALE = 20.0000' / IN. | | CHECKED - | REVISED - | | | CONTRACT NO. 84788 | | | | | |
| PLOT DATE = Fri May 01 07:35:41 2009 | | DATE - | REVISED - | | | SCALE: | SHEET NO. | OF | SHEETS | STA. | TO STA. |