



STAGE 9

STA. 618 + 00 - 628 + 29

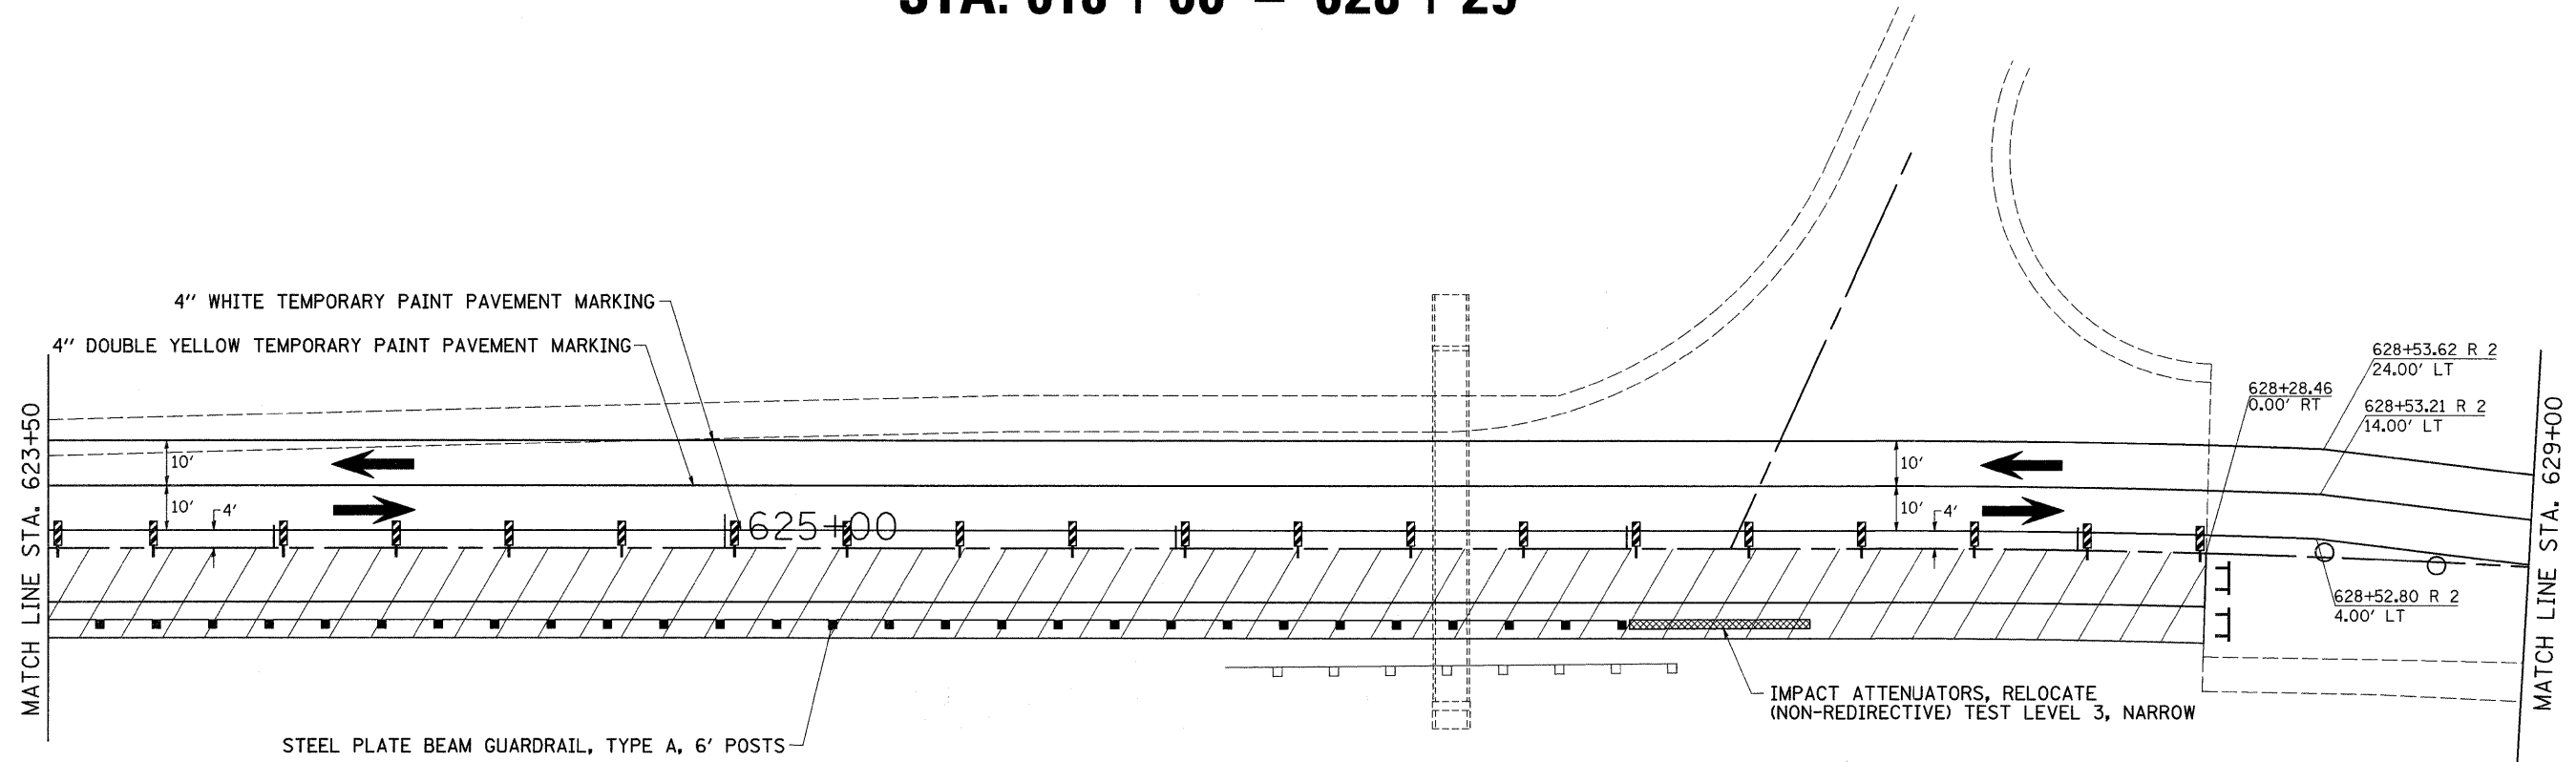

STAGE 9 NOTES

1. USE STANDARD 701331. SEE STANDARDS FOR ADDITIONAL SIGNING AND DEVICES NOT SHOWN IN DETAILS.
2. REMOVE AND SALVAGE TRAFFIC BARRIER TERMINALS FROM STA. 626+11 TO 627+11.
3. REMOVAL OF REMAINING EXISTING PAVEMENT FROM STA. 618+00 TO 628+29.
4. CONSTRUCT SUB-BASE GRANULAR MATERIAL TYPE A.
5. CONSTRUCT PCC SHOULDERS (JOINTED) & PCC SHOULDERS.
6. INSTALL STEEL PLATE BEAM GUARDRAIL, TYPE A, 6' POSTS FROM STA. 615+50 TO 627+00.
7. RELOCATE TEMPORARY IMPACT ATTENUATOR FROM STA. 615+50 TO 627+00.

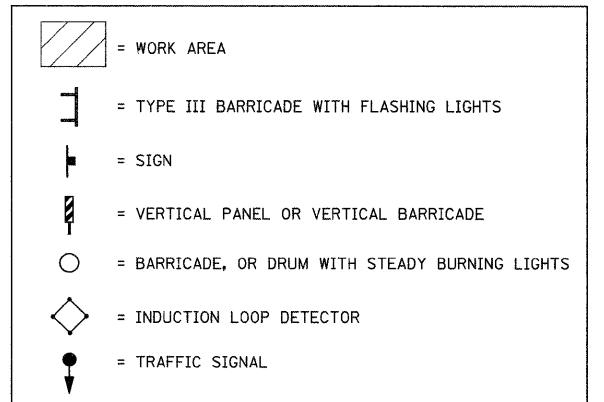

FILE NAME =	USER NAME = oushmanbw	DESIGNED -	REVISED -	STATE OF ILLINOIS DEPARTMENT OF TRANSPORTATION	STAGE 9	F.A.P. RTE. 742	SECTION 37RS-3	COUNTY OGLE	TOTAL SHEETS 345	SHEET NO. 93		
es:\pw_work\PIWIDOT\CUSHMANBW\dms34123\6486stg69.dgn	PLOT SCALE = 20,0000' / IN.	DRAWN -	REVISED -			SCALE:	SHEET NO. OF SHEETS	STA. TO STA.	CONTRACT NO. 84788			
	PLOT DATE = Fri May 01 07:36:05 2009	CHECKED -	REVISED -			FED. ROAD DIST. NO. [ILLINOIS] FED. AID PROJECT						
		DATE -	REVISED -									