


STAGE 9

STA. 618 + 00 - 628 + 29

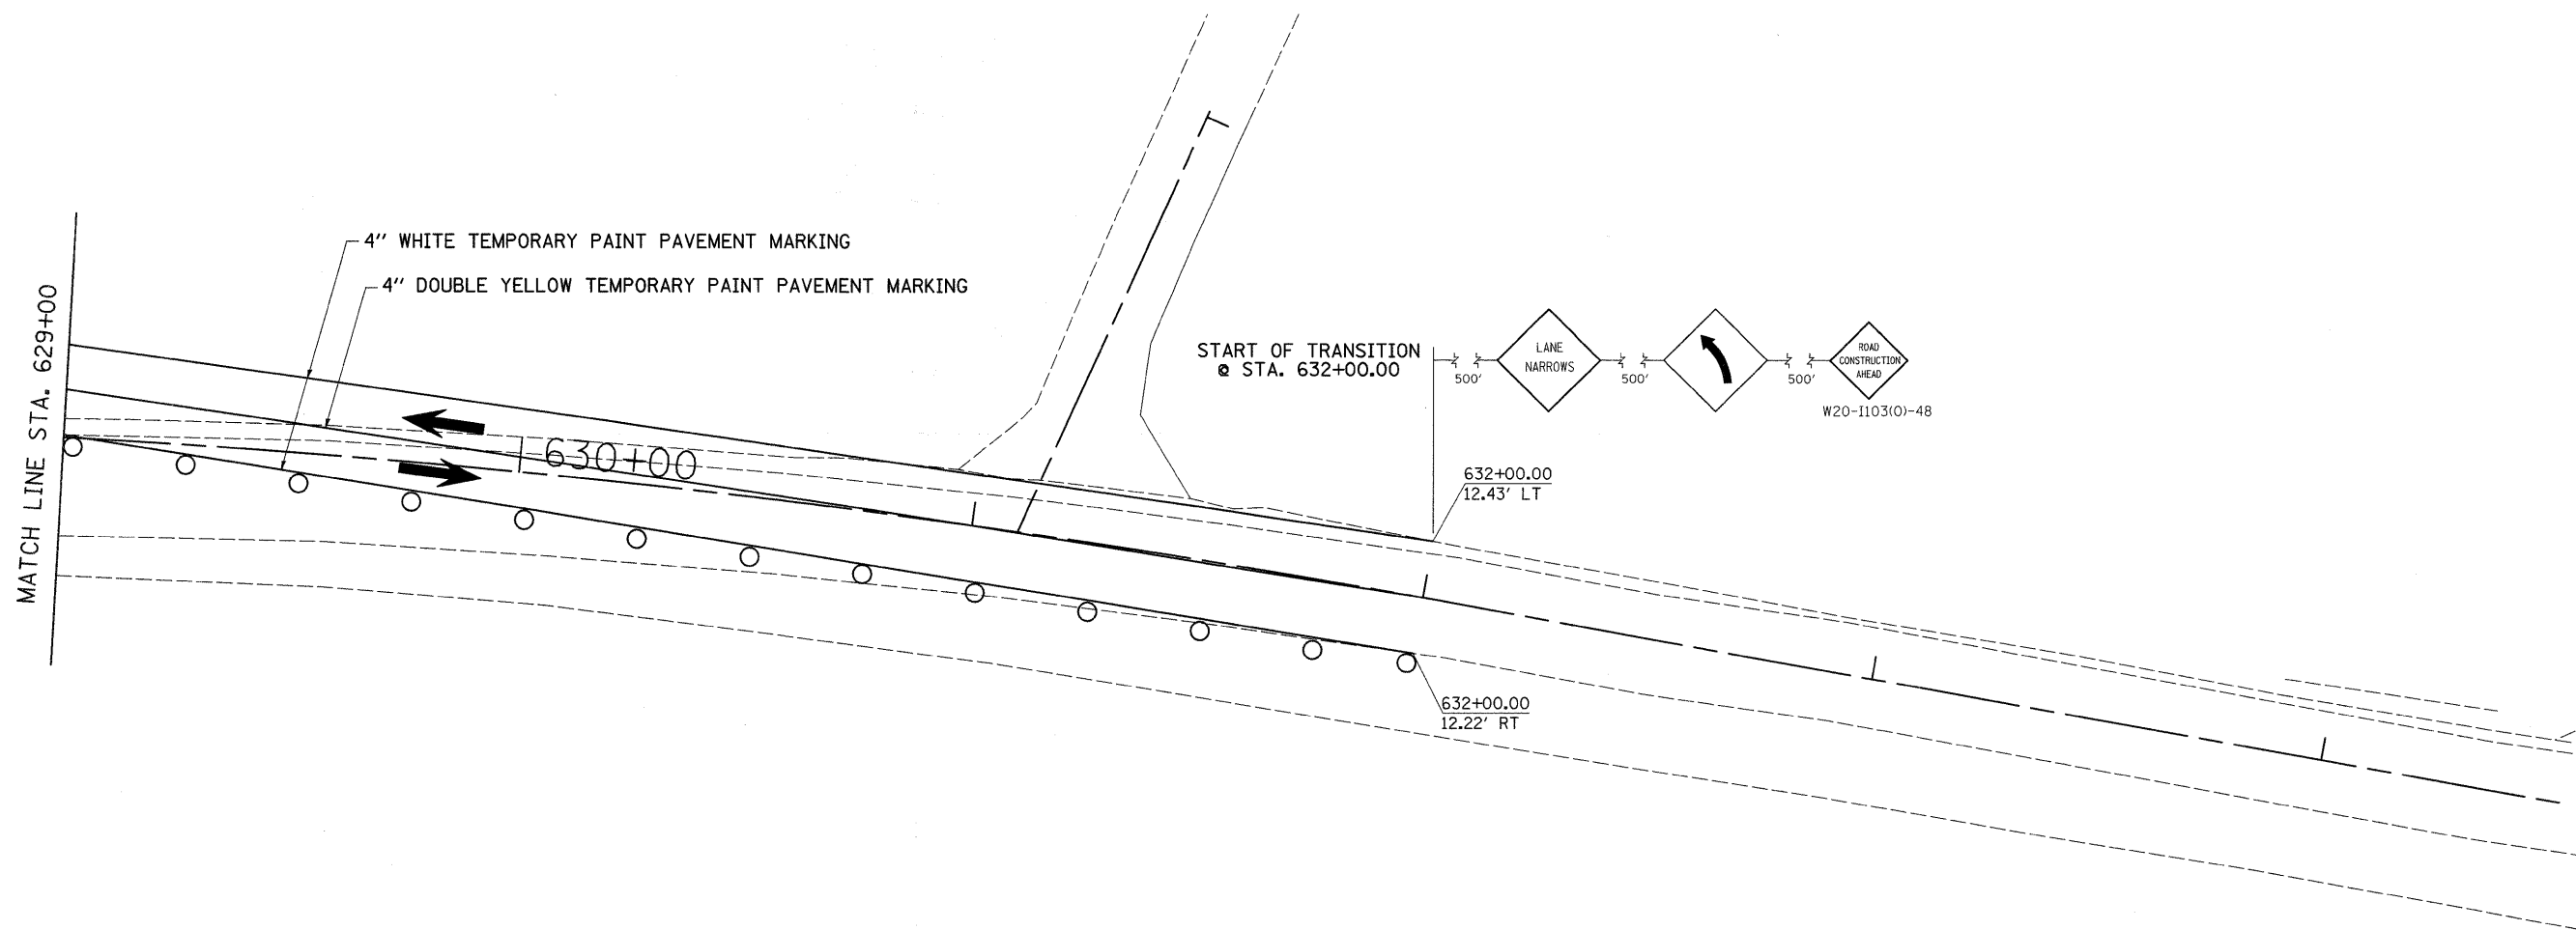

STAGE 9 NOTES

1. USE STANDARD 701331. SEE STANDARDS FOR ADDITIONAL SIGNING AND DEVICES NOT SHOWN IN DETAILS.
2. REMOVE AND SALVAGE TRAFFIC BARRIER TERMINALS FROM STA. 626+11 TO 627+11.
3. REMOVAL OF REMAINING EXISTING PAVEMENT FROM STA. 618+00 TO 628+29.
4. CONSTRUCT SUB-BASE GRANULAR MATERIAL TYPE A.
5. CONSTRUCT PCC SHOULDERS (JOINTED) & PCC SHOULDERS.
6. INSTALL STEEL PLATE BEAM GUARDRAIL, TYPE A, 6' POSTS FROM STA. 615+50 TO 627+00.
7. RELOCATE TEMPORARY IMPACT ATTENUATOR FROM STA. 615+50 TO 627+00.

	= WORK AREA
	= TYPE III BARRICADE WITH FLASHING LIGHTS
	= SIGN
	= BARRICADE, OR DRUM WITH STEADY BURNING LIGHTS
	= INDUCTION LOOP DETECTOR
	= TRAFFIC SIGNAL

FILE NAME =	USER NAME = cushmanbw	DESIGNED -	REVISED -	STATE OF ILLINOIS DEPARTMENT OF TRANSPORTATION	STAGE 9	F.A.P. RTE.	SECTION	COUNTY	TOTAL SHEETS	SHEET NO.
es:\pwwork\PWIDOT\CUSHMANBW\dms34123\466486\stage9.dgn	DRAWN -	REVISED -	742			37RS-3	OGLE	345	94	
PLOT SCALE = 20.0000' / IN.	CHECKED -	REVISED -	CONTRACT NO. 84788							
PLOT DATE = Fri May 01 07:36:16 2009	DATE -	REVISED -	FED. ROAD DIST. NO. ILLINOIS FED. AID PROJECT							
SCALE: SHEET NO. OF SHEETS STA. TO STA.										