





STAGE 10

STA. 628 + 29 - 673 + 00

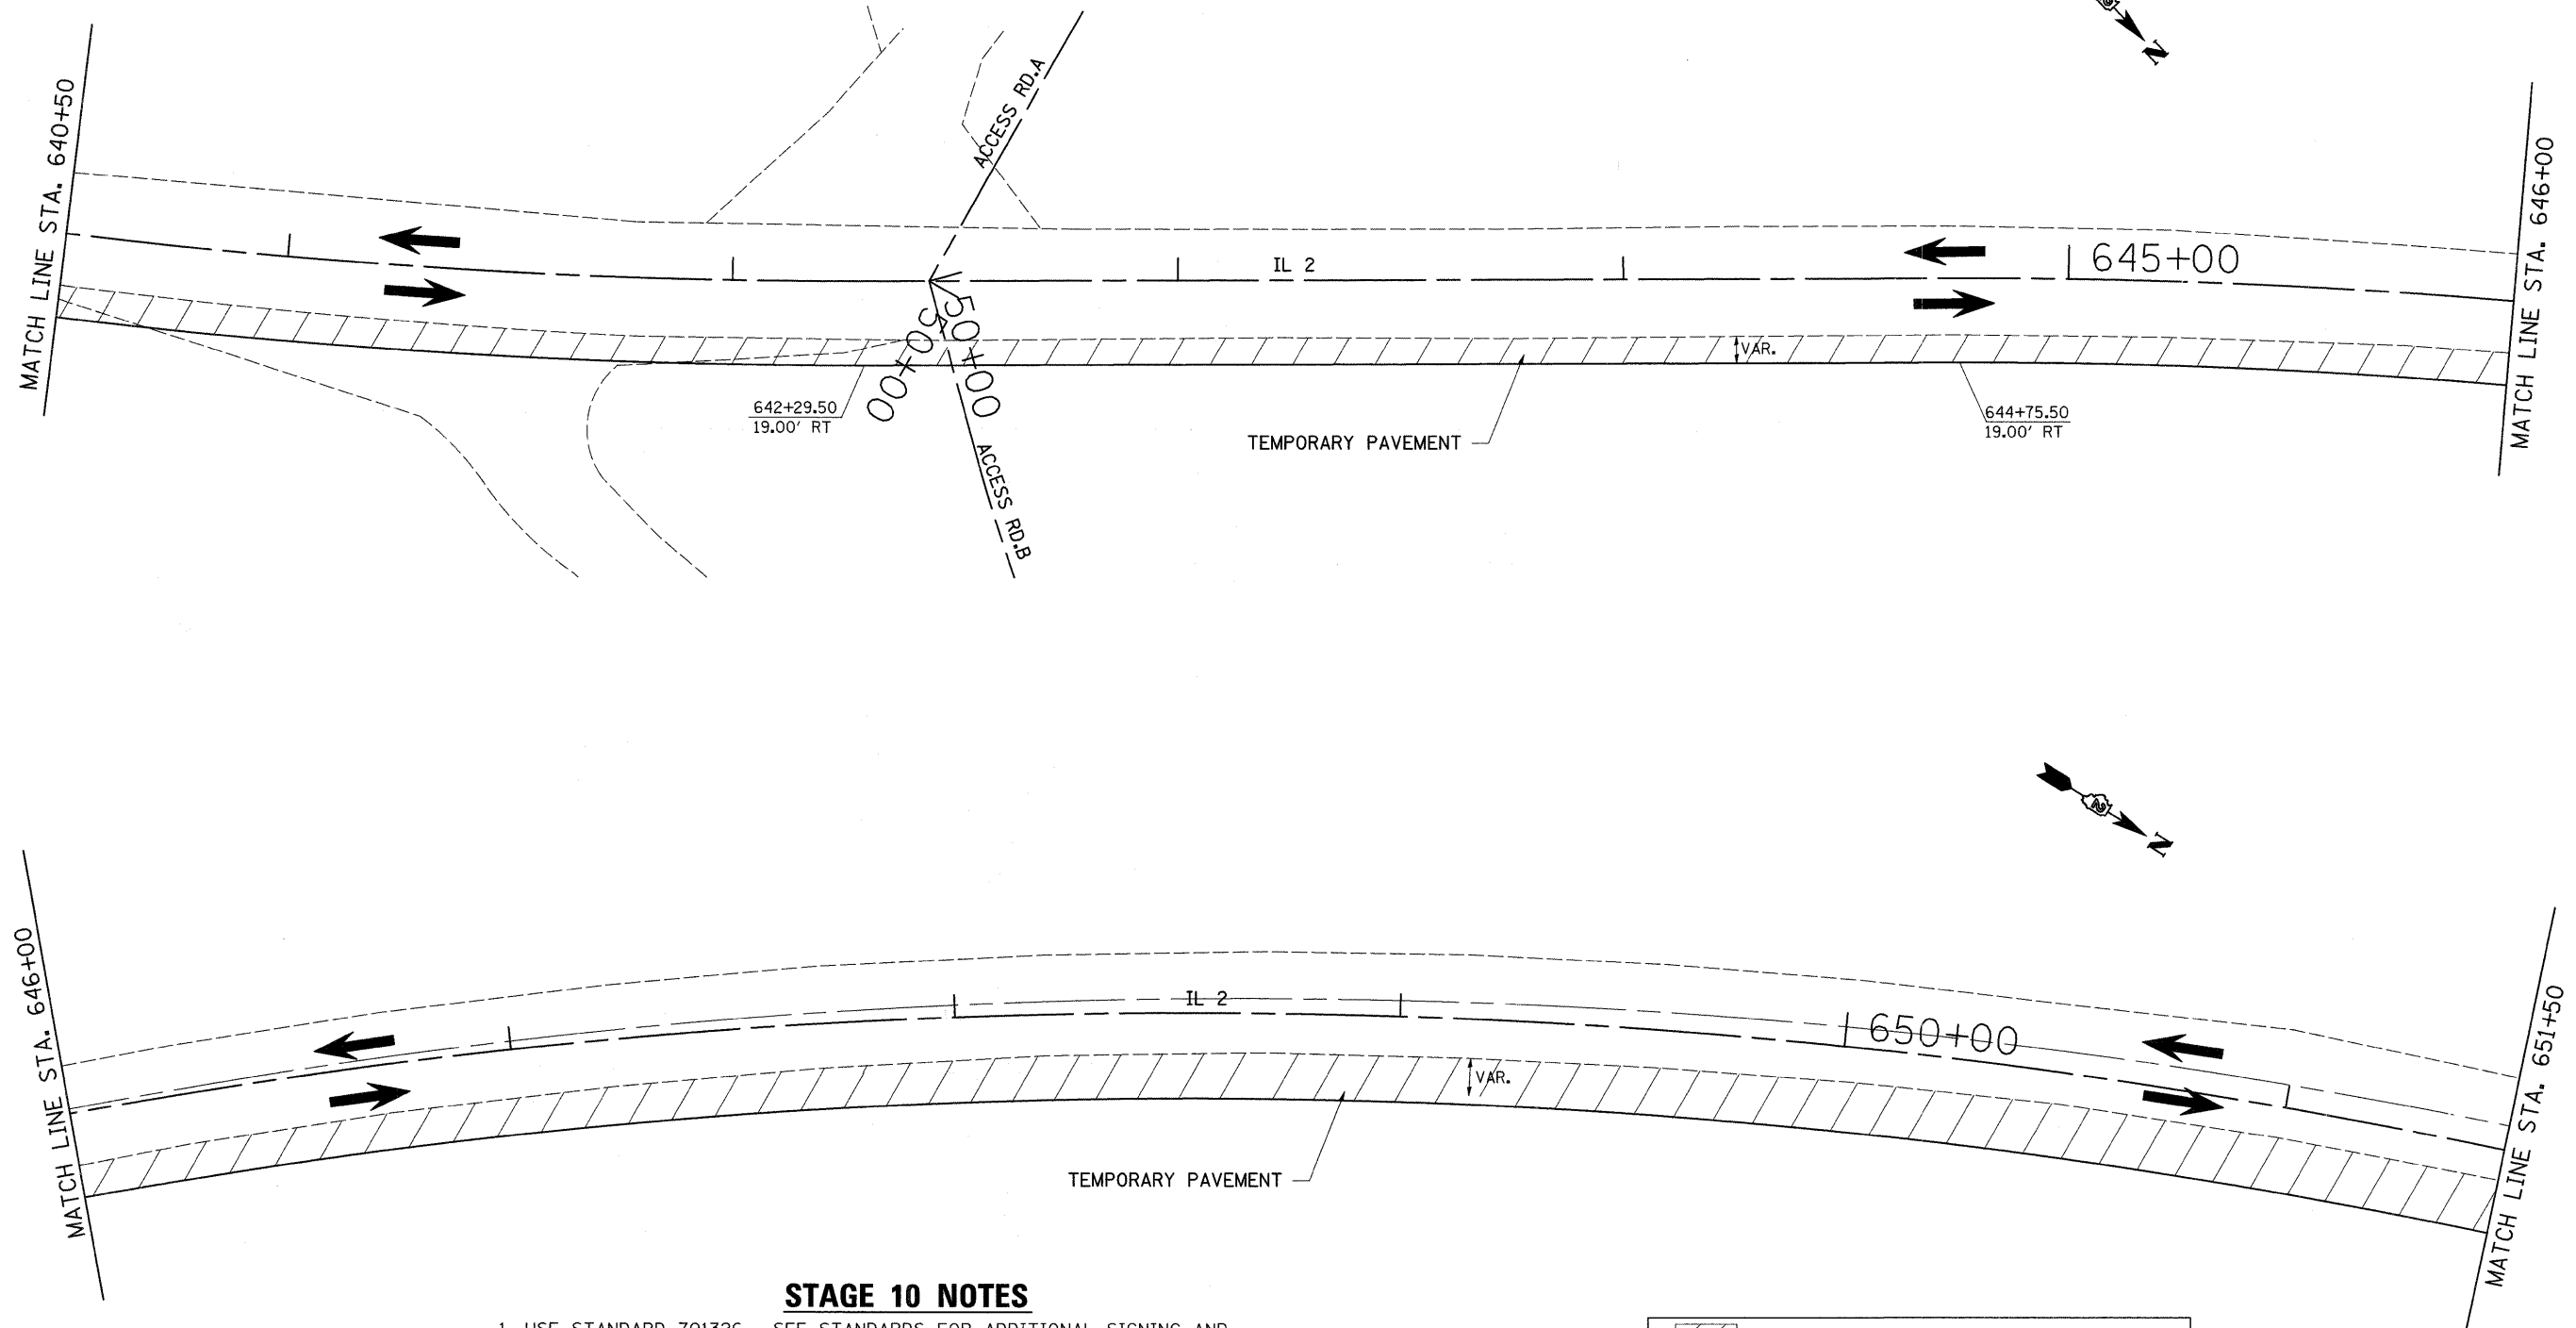

STAGE 10 NOTES

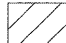1. USE STANDARD 701326. SEE STANDARDS FOR ADDITIONAL SIGNING AND DEVICES NOT SHOWN IN DETAILS.
2. CONSTRUCT TEMPORARY PAVEMENT FROM STA. 629+44 TO 669+50.

	= WORK AREA
	= TYPE III BARRICADE WITH FLASHING LIGHTS
	= SIGN

FILE NAME =	USER NAME = cushmanbw	DESIGNED -	REVISED -	STATE OF ILLINOIS DEPARTMENT OF TRANSPORTATION	STAGE 10	F.A.P. RTE.	SECTION	COUNTY	TOTAL SHEETS	SHEET NO.	
ct:\p\work\PWIDOT\CUSHMANBW\dms34123\6486stg69.dgn		DRAWN -	REVISED -			742	37RS-3	OGLE	345	96	
PLOT SCALE = 20,0000 ' / IN.		CHECKED -	REVISED -			CONTRACT NO. 84788					
PLOT DATE = Fri May 01 07:36:46 2009		DATE -	REVISED -			SCALE:	SHEET NO.	OF	SHEETS	STA.	TO STA.