
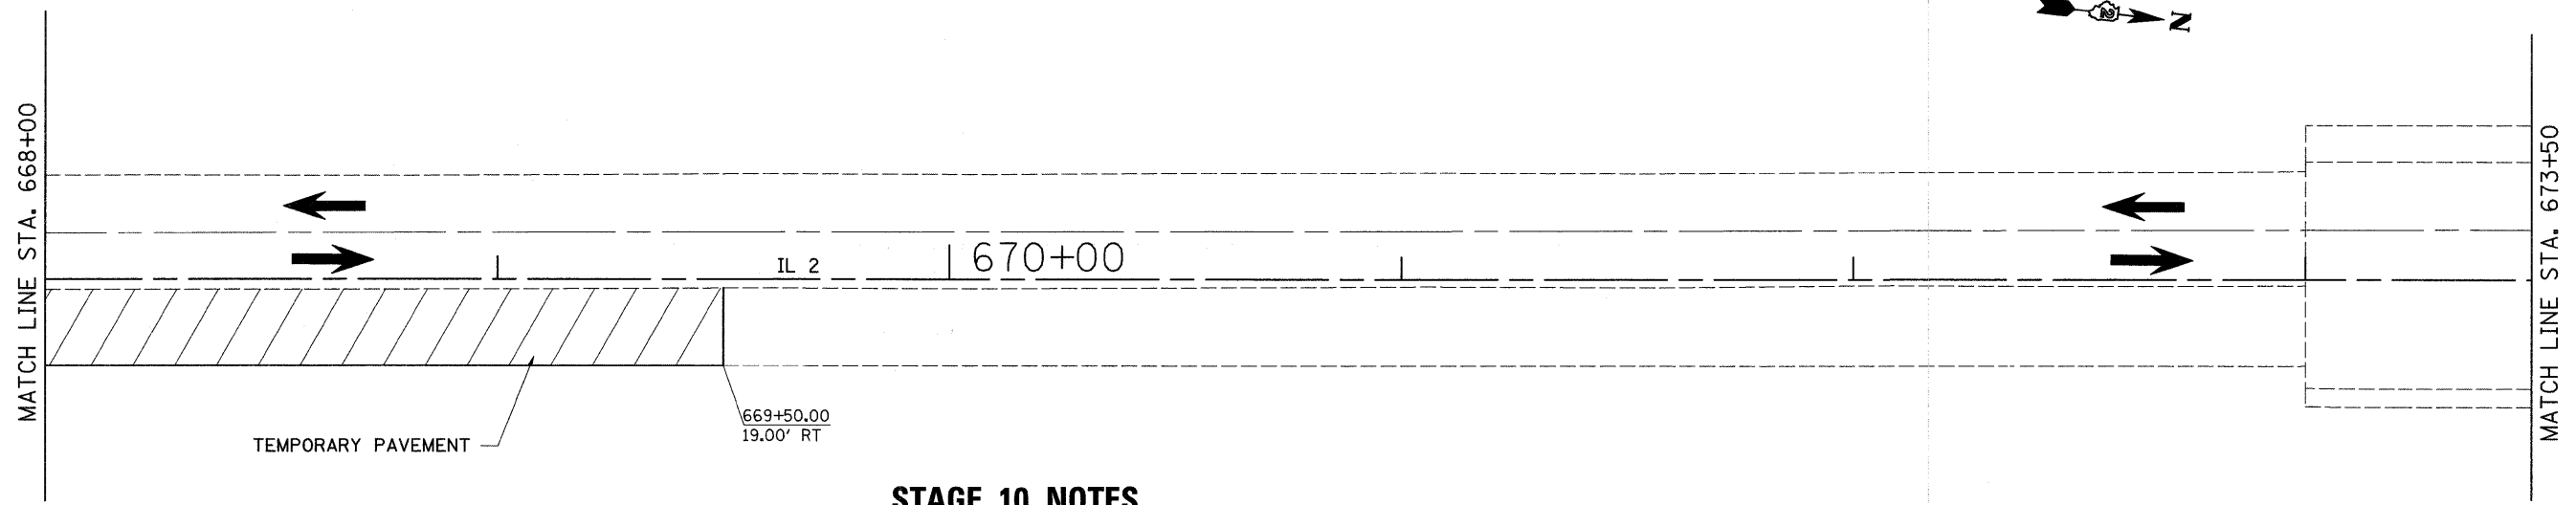


STAGE 10

STA. 628 + 29 - 673 + 00

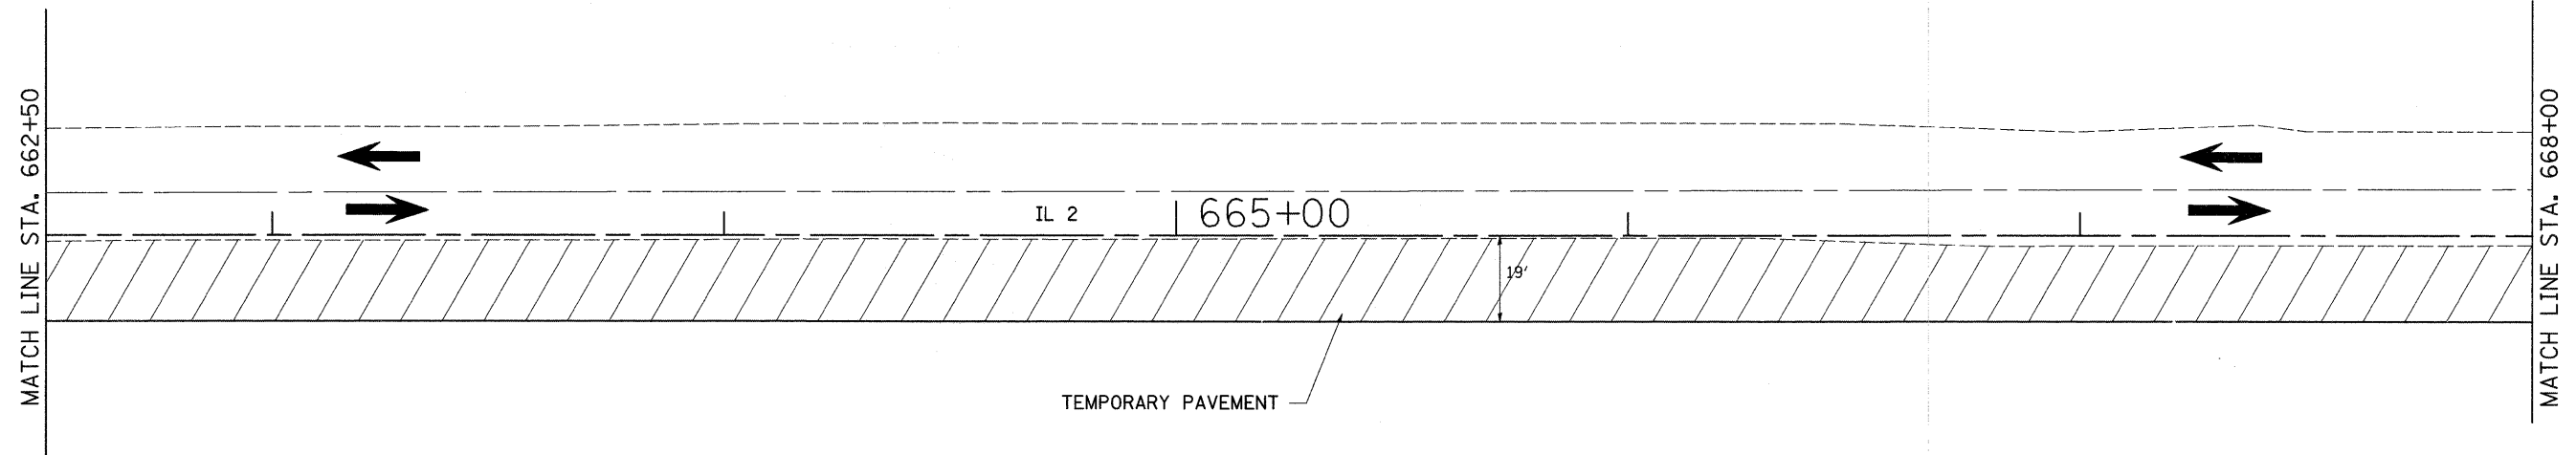

STAGE 10 NOTES

1. USE STANDARD 701326. SEE STANDARDS FOR ADDITIONAL SIGNING AND DEVICES NOT SHOWN IN DETAILS.
2. CONSTRUCT TEMPORARY PAVEMENT FROM STA. 629+44 TO 669+50.

	= WORK AREA
	= TYPE III BARRICADE WITH FLASHING LIGHTS
	= SIGN

FILE NAME =	USER NAME = cushmanbw	DESIGNED -	REVISED -	STATE OF ILLINOIS DEPARTMENT OF TRANSPORTATION	STAGE 10				F.A.P. RTE.	SECTION	COUNTY	TOTAL SHEETS	SHEET NO.
ct:\pw_work\PW\IDOT\CUSHMANBW\dms34123\dms34123\6486stg69.dgn		DRAWN -	REVISED -		742	37RS-3	OGLE	345	98				
PLOT SCALE = 20.0000' / IN.		CHECKED -	REVISED -		SCALE: SHEET NO. OF SHEETS STA. TO STA.				FED. ROAD DIST. NO.	ILLINOIS FED. AID PROJECT	CONTRACT NO. 84788		
PLOT DATE = Fri May 01 07:37:09 2009		DATE -	REVISED -										