
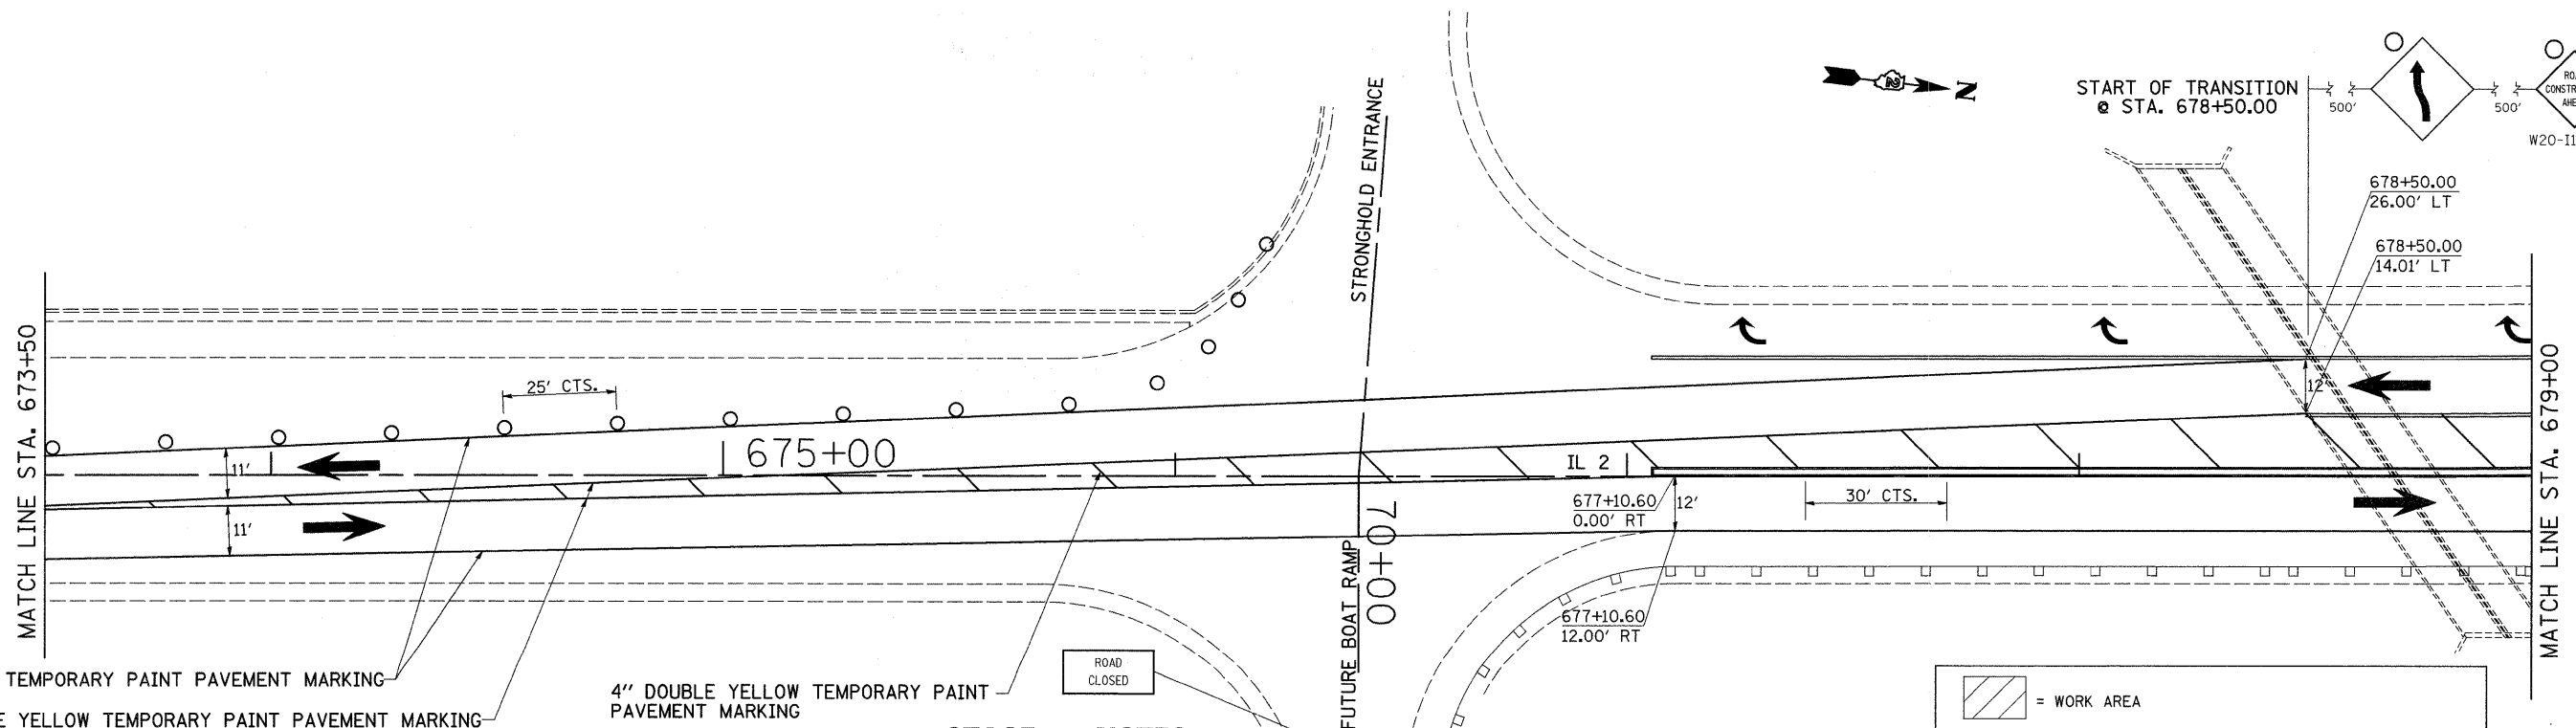


STAGE 11

STA. 628 + 29 - 673 + 00

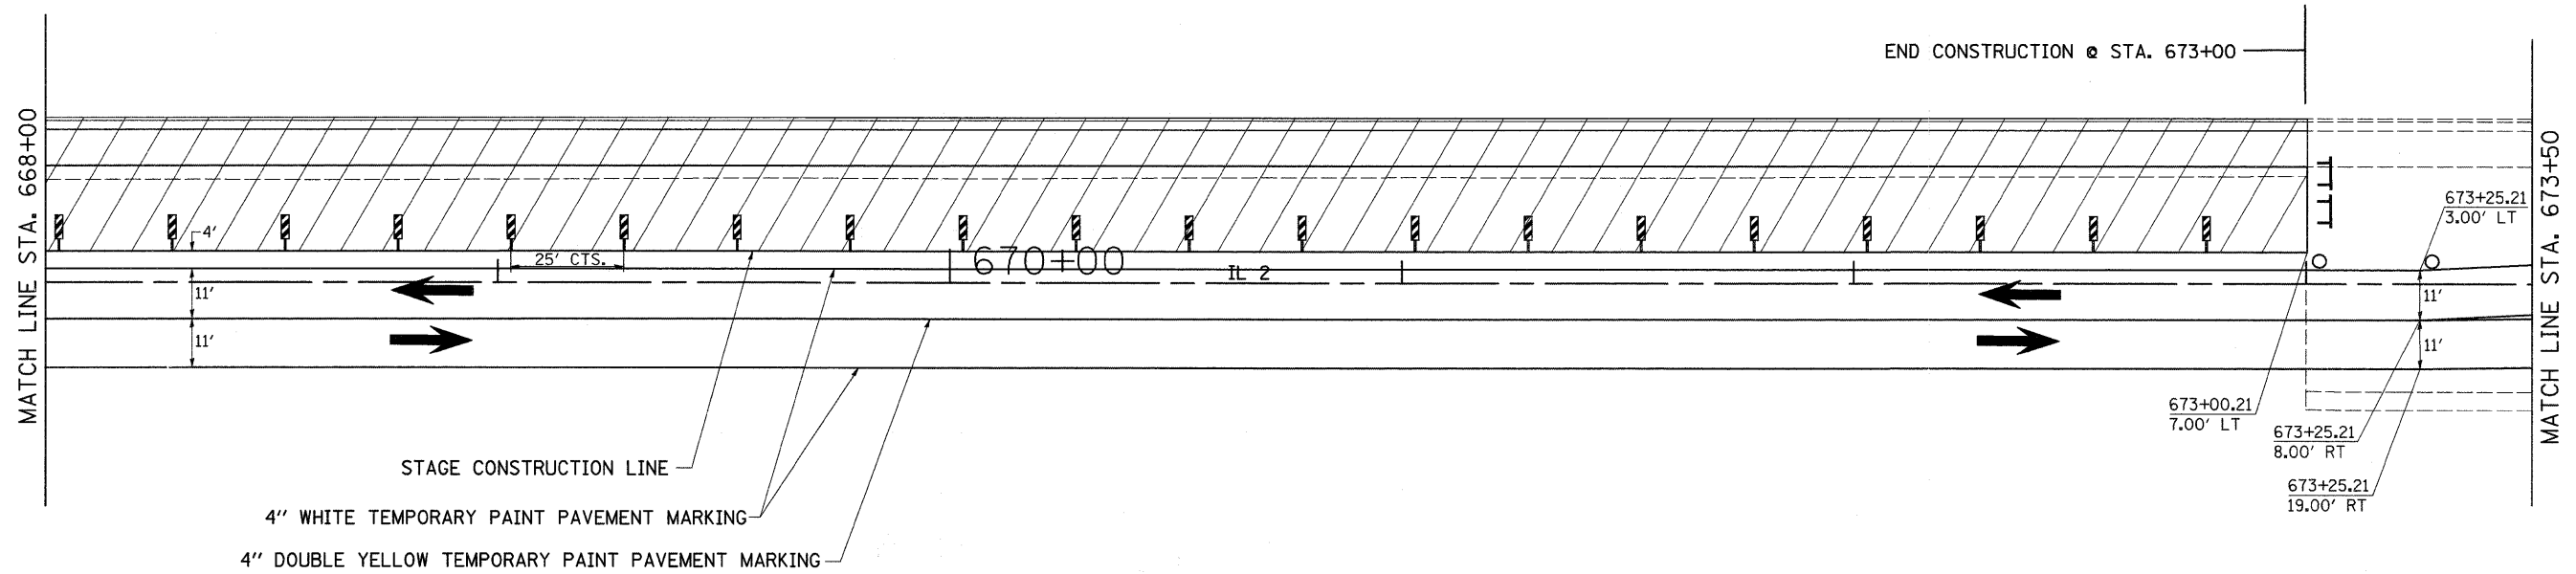

STAGE 11 NOTES

1. USE STANDARD 701331. SEE STANDARDS FOR ADDITIONAL SIGNING AND DEVICES NOT SHOWN IN DETAILS.
2. CLOSE SIDEROADS "BLACKHAWK VISTA" AND "CARTWRIGHT LN." AS SHOWN
3. REMOVAL OF EXISTING PAVEMENT FROM STA. 628+29 TO 673+00 TO STAGE LINE.
4. CONSTRUCT SUB-BASE GRANULAR MATERIAL TYPE A.
5. CONSTRUCT STORM SEWER, INLETS AND COMBINATION CONCRETE CURB & GUTTER.
6. CONSTRUCT PCC PAVEMENT (JOINTED) & PCC SHOULDERS.

	= WORK AREA
	= TYPE III BARRICADE WITH FLASHING LIGHTS
	= SIGN
	= BARRICADE, OR DRUM WITH STEADY BURNING LIGHTS
	= VERTICAL PANEL OR VERTICAL BARRICADE

FILE NAME =	USER NAME = cushmanbw	DESIGNED -	REVISED -	STATE OF ILLINOIS DEPARTMENT OF TRANSPORTATION	STAGE 11	F.A.P. RTE. 742	SECTION 37RS-3	COUNTY OGLE	TOTAL SHEETS 345	SHEET NO. 104	
ct:\pwwork\pwidot\CUSHMANBW\dms34123\6486stg69.dgn	DRAWN -	REVISED -	SCALE:			SHEET NO. OF SHEETS	STA. TO STA.	FED. ROAD DIST. NO.	ILLINOIS FED. AID PROJECT	CONTRACT NO. 84788	
PLOT SCALE = 20,0000' / IN.	CHECKED -	REVISED -									
PLOT DATE = Fri May 01 07:38:20 2009	DATE -	REVISED -									