

PAVEMENT MARKING, R.O.W. & EASEMENT

POLYUREA PAVEMENT MARKING
TYPE 1 - LINE 4" (YELLOW)

POLYUREA PAVEMENT MARKING
TYPE 1 - LINE 4" (WHITE)
STA 249+00 - 249+57 LT
STA 249+00 - 250+00 RT

POLYUREA PAVEMENT MARKING
TYPE 1 - LINE 24" (WHITE)
STA. 249+70


NOTE: ALL LETTERS & SYMBOLS ARE POLYUREA.

URETHANE PAVEMENT MARKING
LINE 4" (DOUBLE YELLOW)
STA. 604+21 - STA. 620+42

URETHANE PAVEMENT MARKING
LINE 4" (WHITE)
STA. 604+40 - 620+42

URETHANE PAVEMENT MARKING
LINE 4" (DOUBLE YELLOW)
STA. 604+21 - STA. 620+42

URETHANE PAVEMENT MARKING
LINE 4" (WHITE)
STA. 604+40 - 620+42

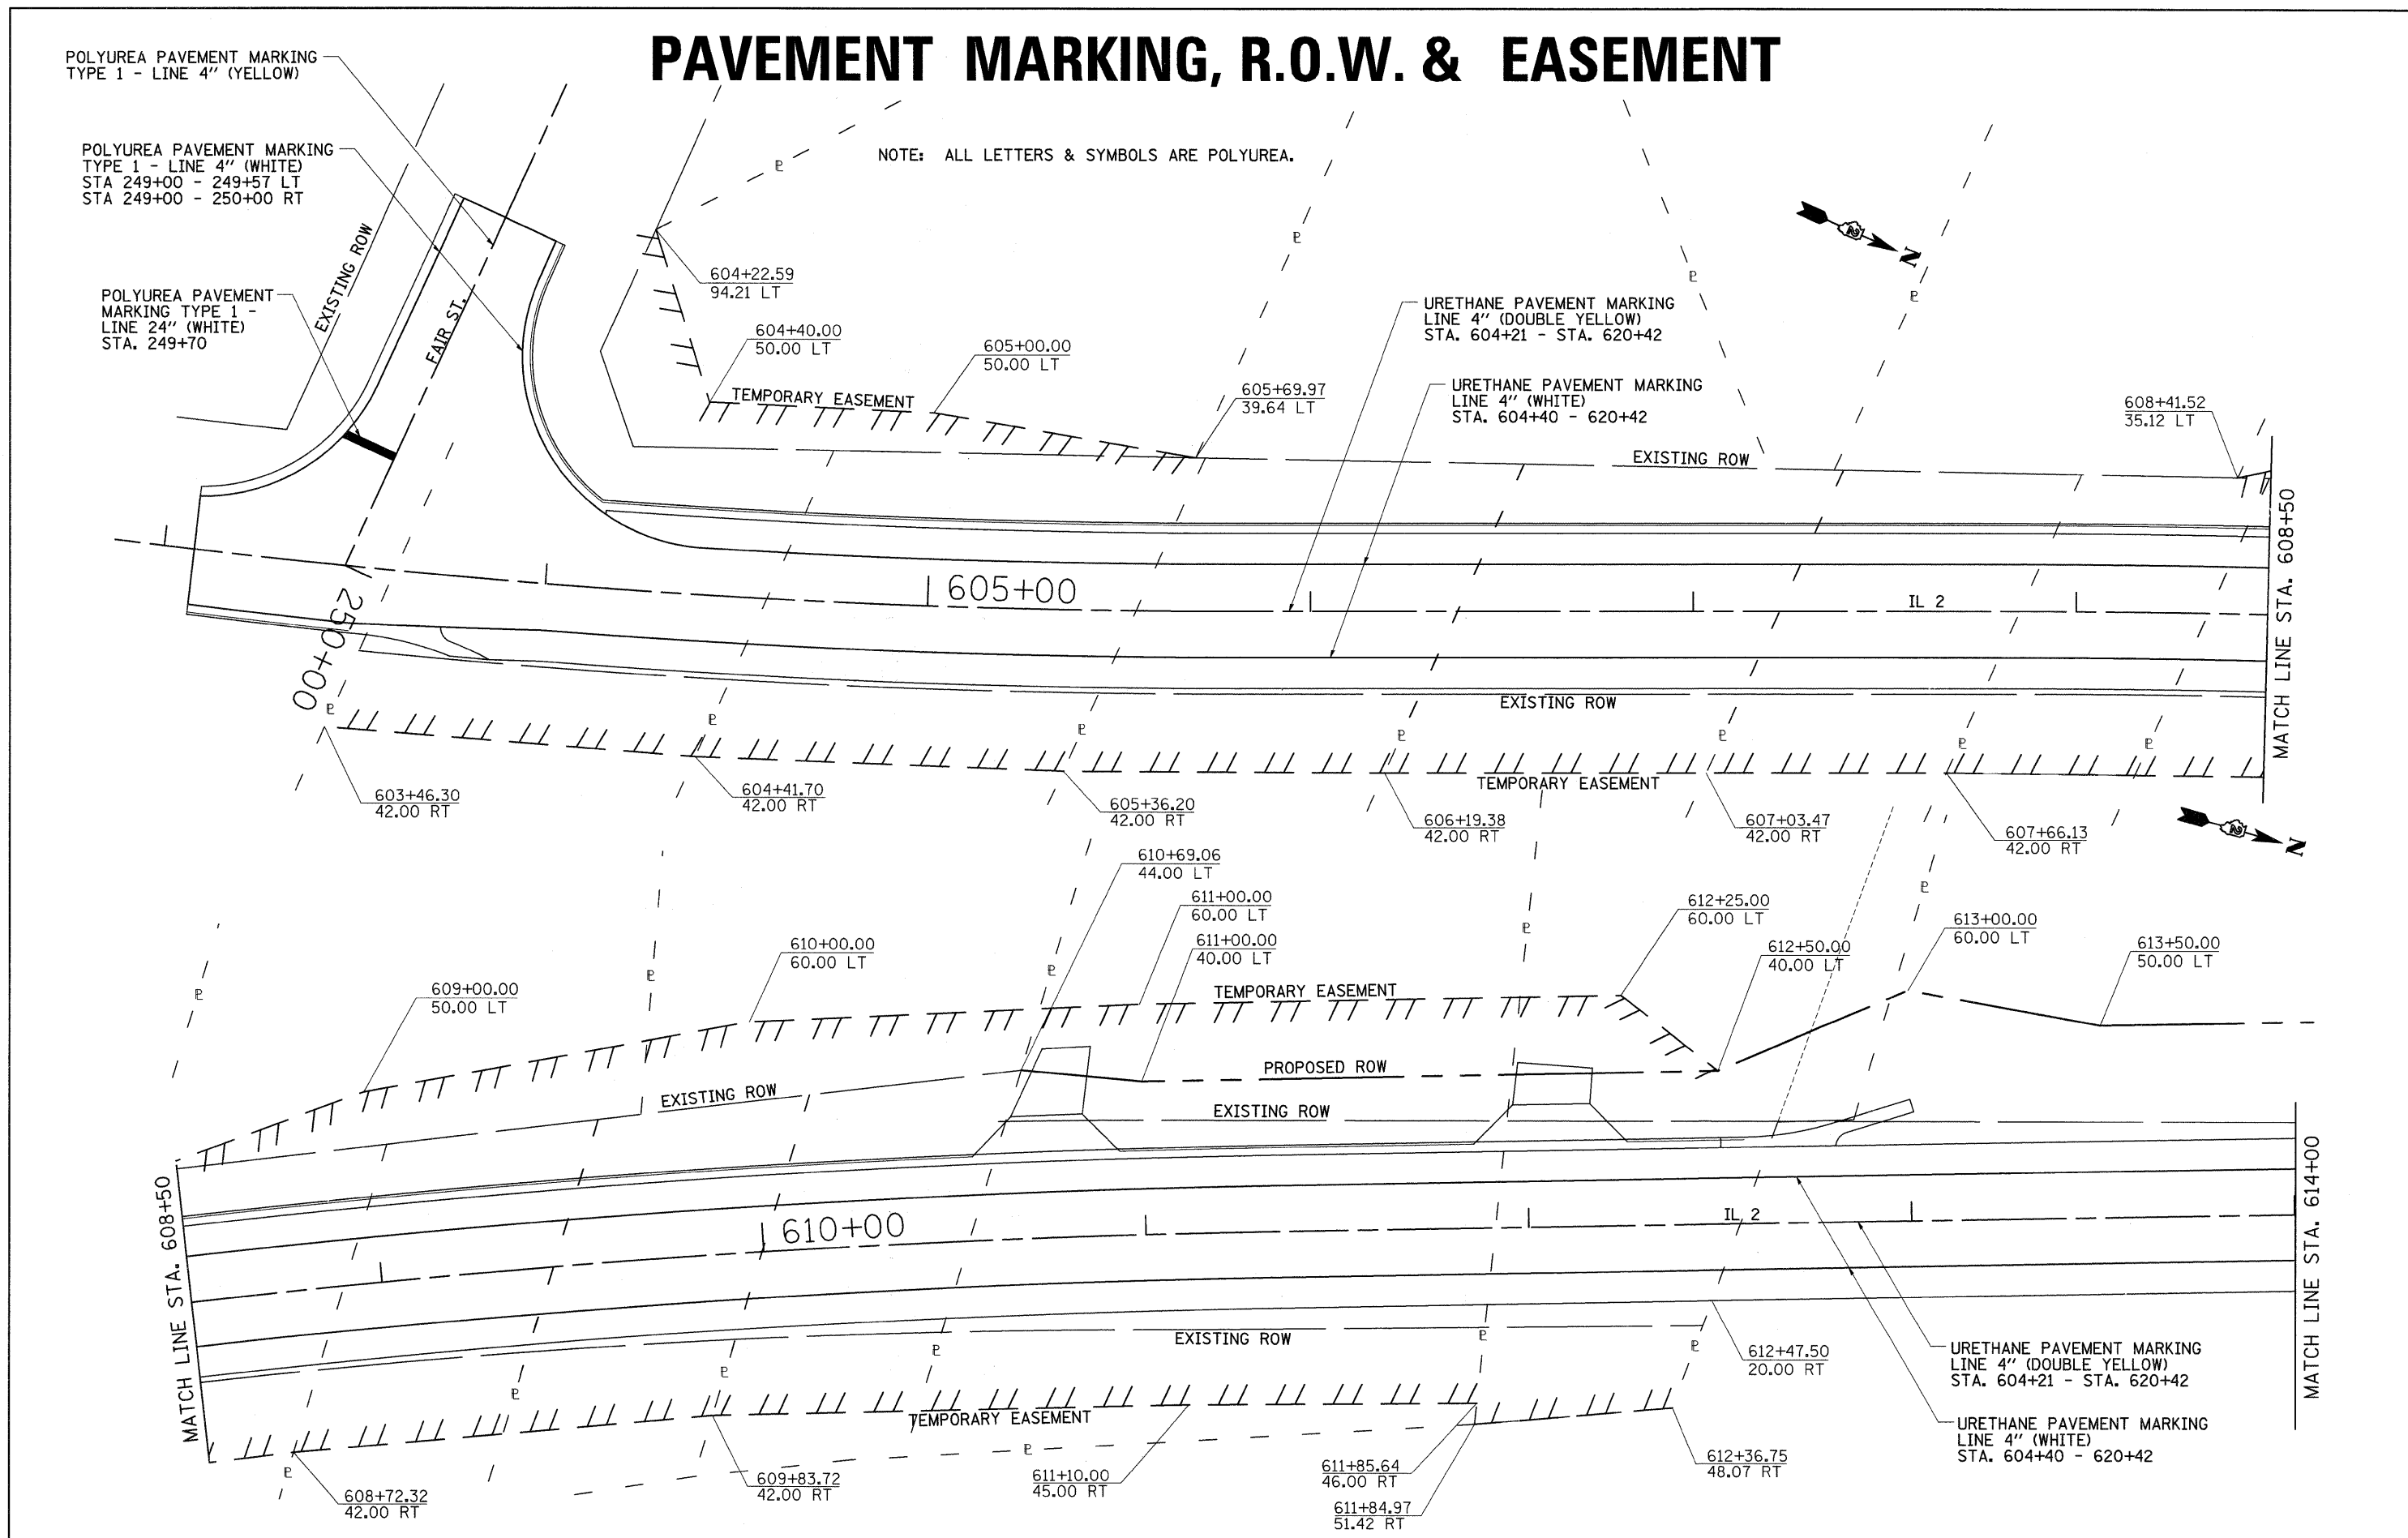

FILE NAME =	USER NAME = cushmanbw	DESIGNED -	REVISED -	STATE OF ILLINOIS DEPARTMENT OF TRANSPORTATION	PAVEMENT MARKING, R.O.W. & EASEMENT	F.A.P. RTE.	SECTION	COUNTY	TOTAL SHEETS	SHEET NO.	
cr:\pw_work\PWIDOT\CUSHMANBW\dms34123\g6486pmk.dgn		DRAWN -	REVISED -			742	37R-3	OGLE	345	133	
PLOT SCALE = 20,000' / IN.		CHECKED -	REVISED -			CONTRACT NO. 84788					
PLOT DATE = Fri May 01 08:13:34 2009		DATE -	REVISED -			SCALE:	SHEET NO.	OF	SHEETS	STA.	TO STA.