


PAVEMENT MARKING, R.O.W. & EASEMENT

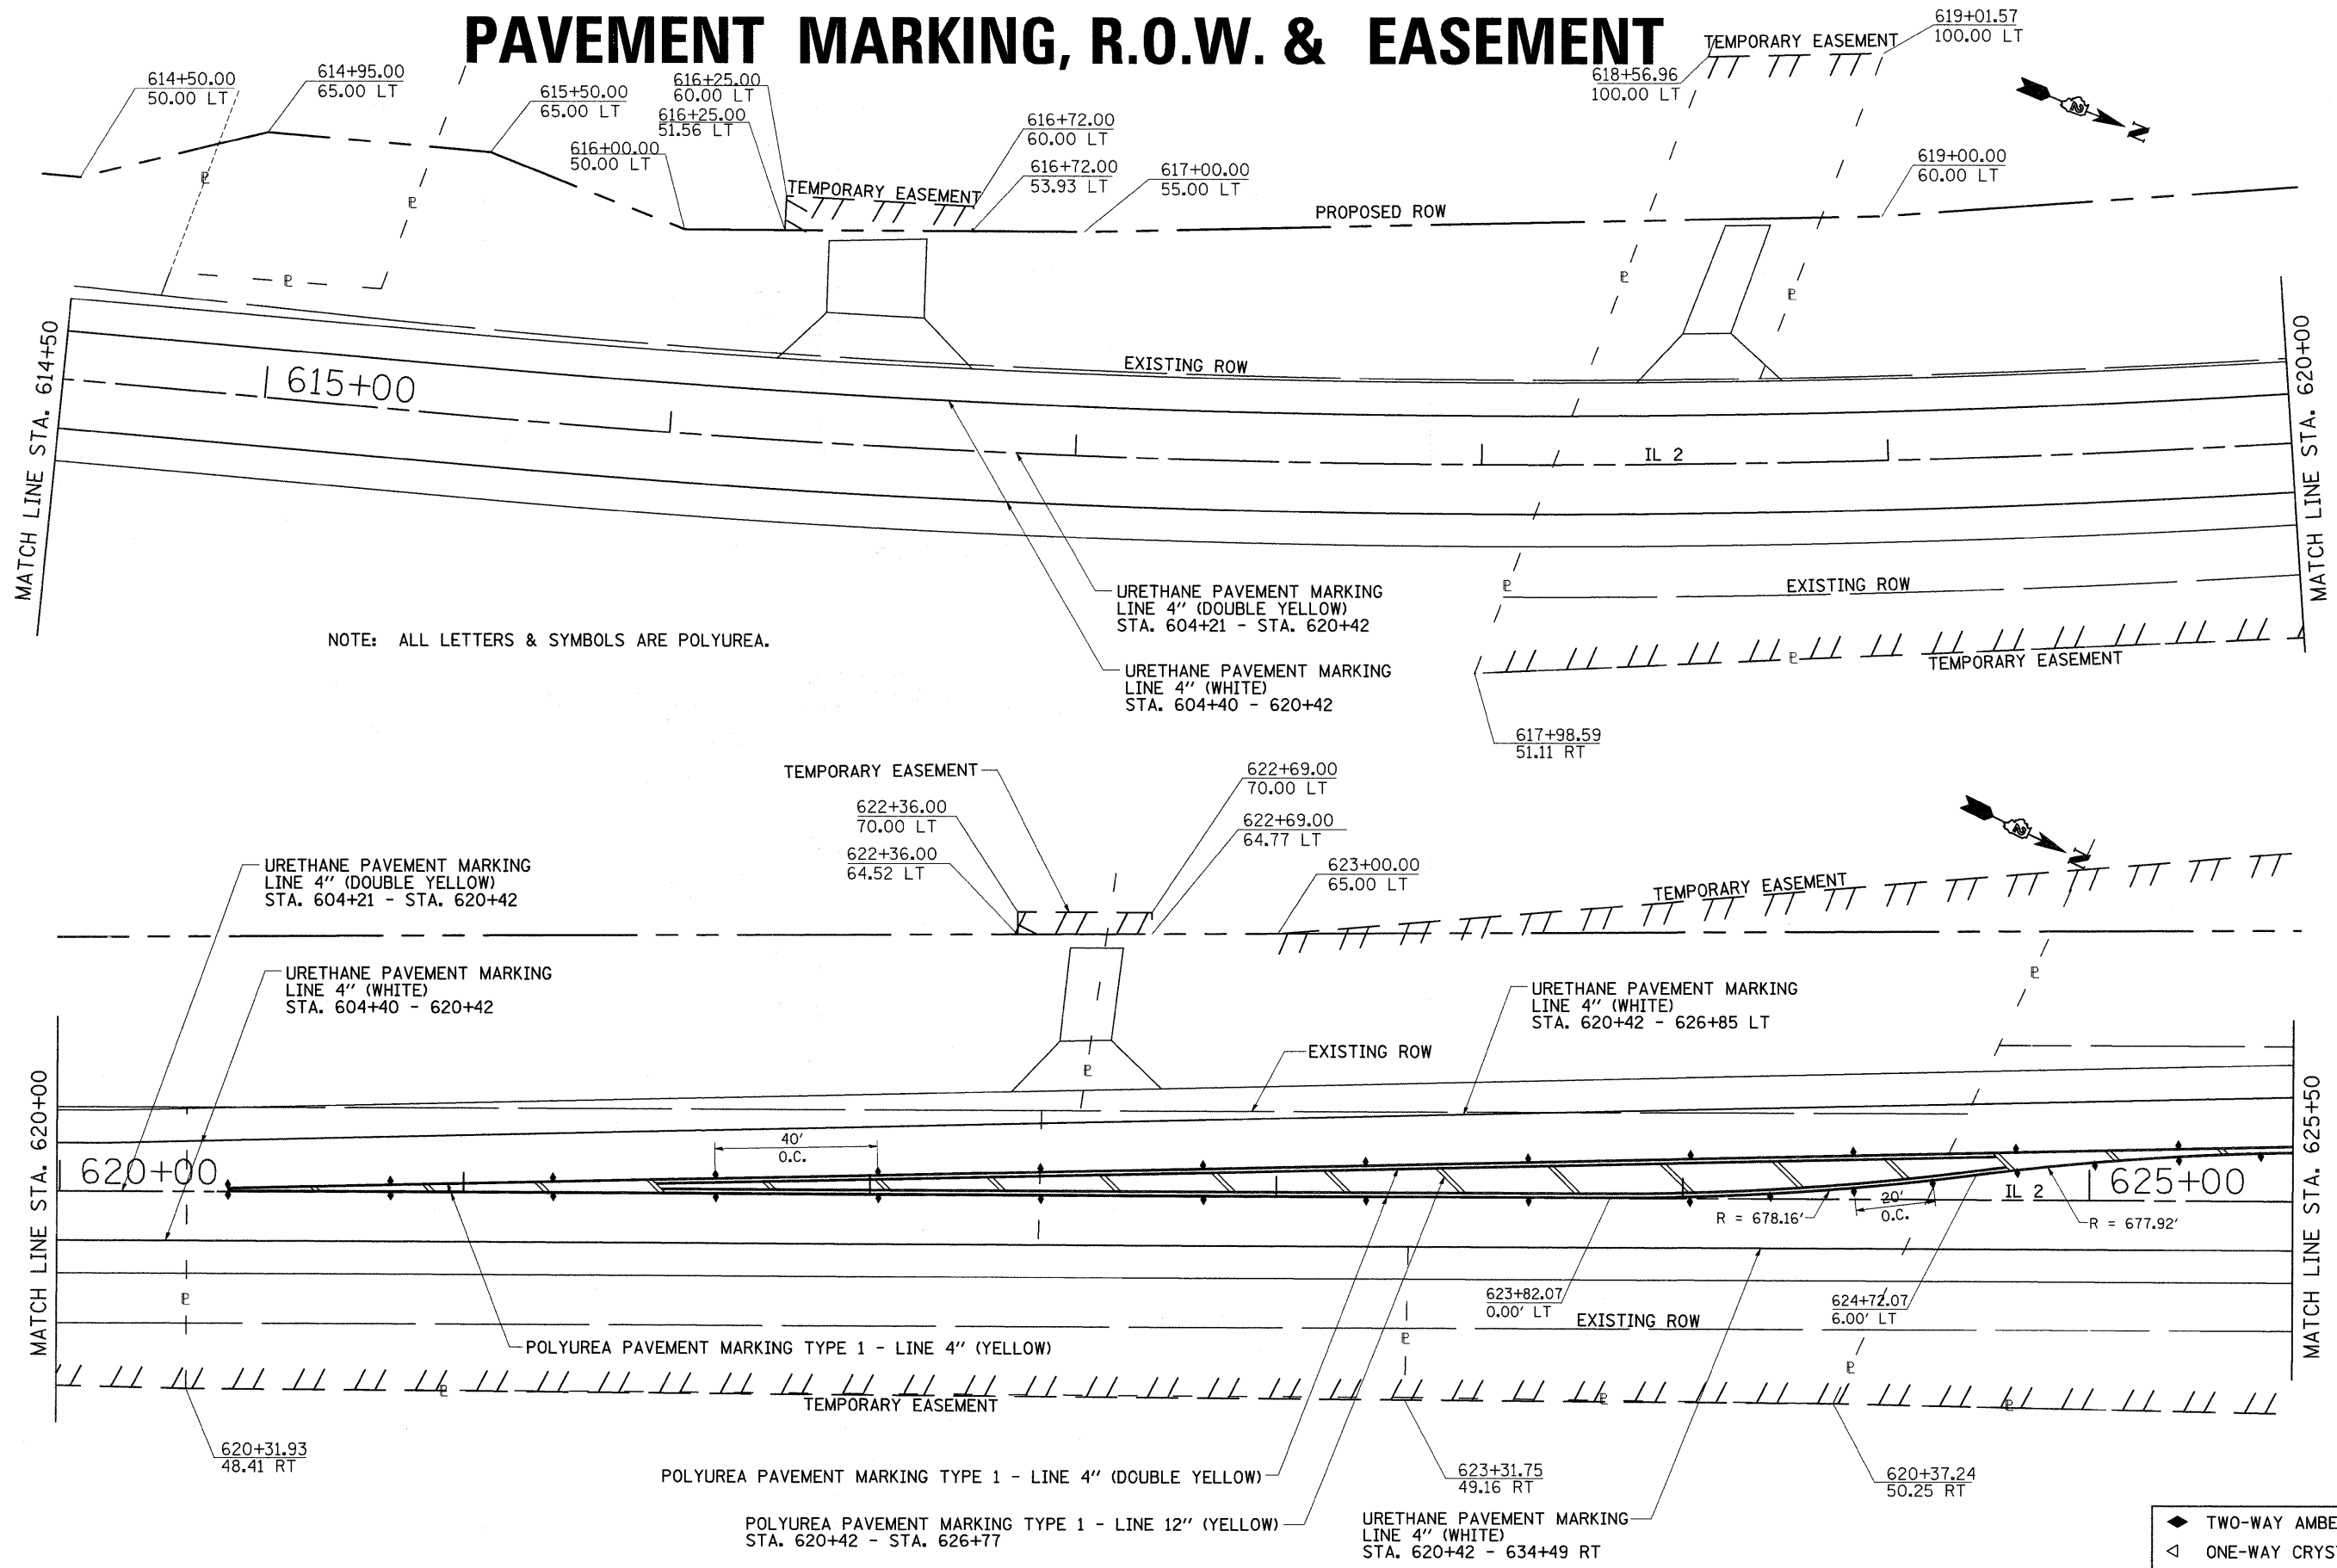

NOTE: ALL LETTERS & SYMBOLS ARE POLYUREA.

◆ TWO-WAY AMBER
◁ ONE-WAY CRYSTAL

FILE NAME =	USER NAME = cushmanbw	DESIGNED -	REVISED -	STATE OF ILLINOIS DEPARTMENT OF TRANSPORTATION	PAVEMENT MARKING, R.O.W. & EASEMENT	F.A.P. RTE.	SECTION	COUNTY	TOTAL SHEETS	SHEET NO.	
ct:\pwork\PWIDOT\CUSHMANBW\dms34123\dms34123.dwg	6/8/09	DRAWN -	REVISED -			742	37R-3	OGLE	345	134	
PLOT SCALE = 28.0000' / IN.		CHECKED -	REVISED -			CONTRACT NO. 84788					
PLOT DATE = Fri May 01 08:13:34 2009		DATE -	REVISED -			FED. ROAD DIST. NO. ILLINOIS FED. AID PROJECT					