


PAVEMENT MARKING, R.O.W. & EASEMENT

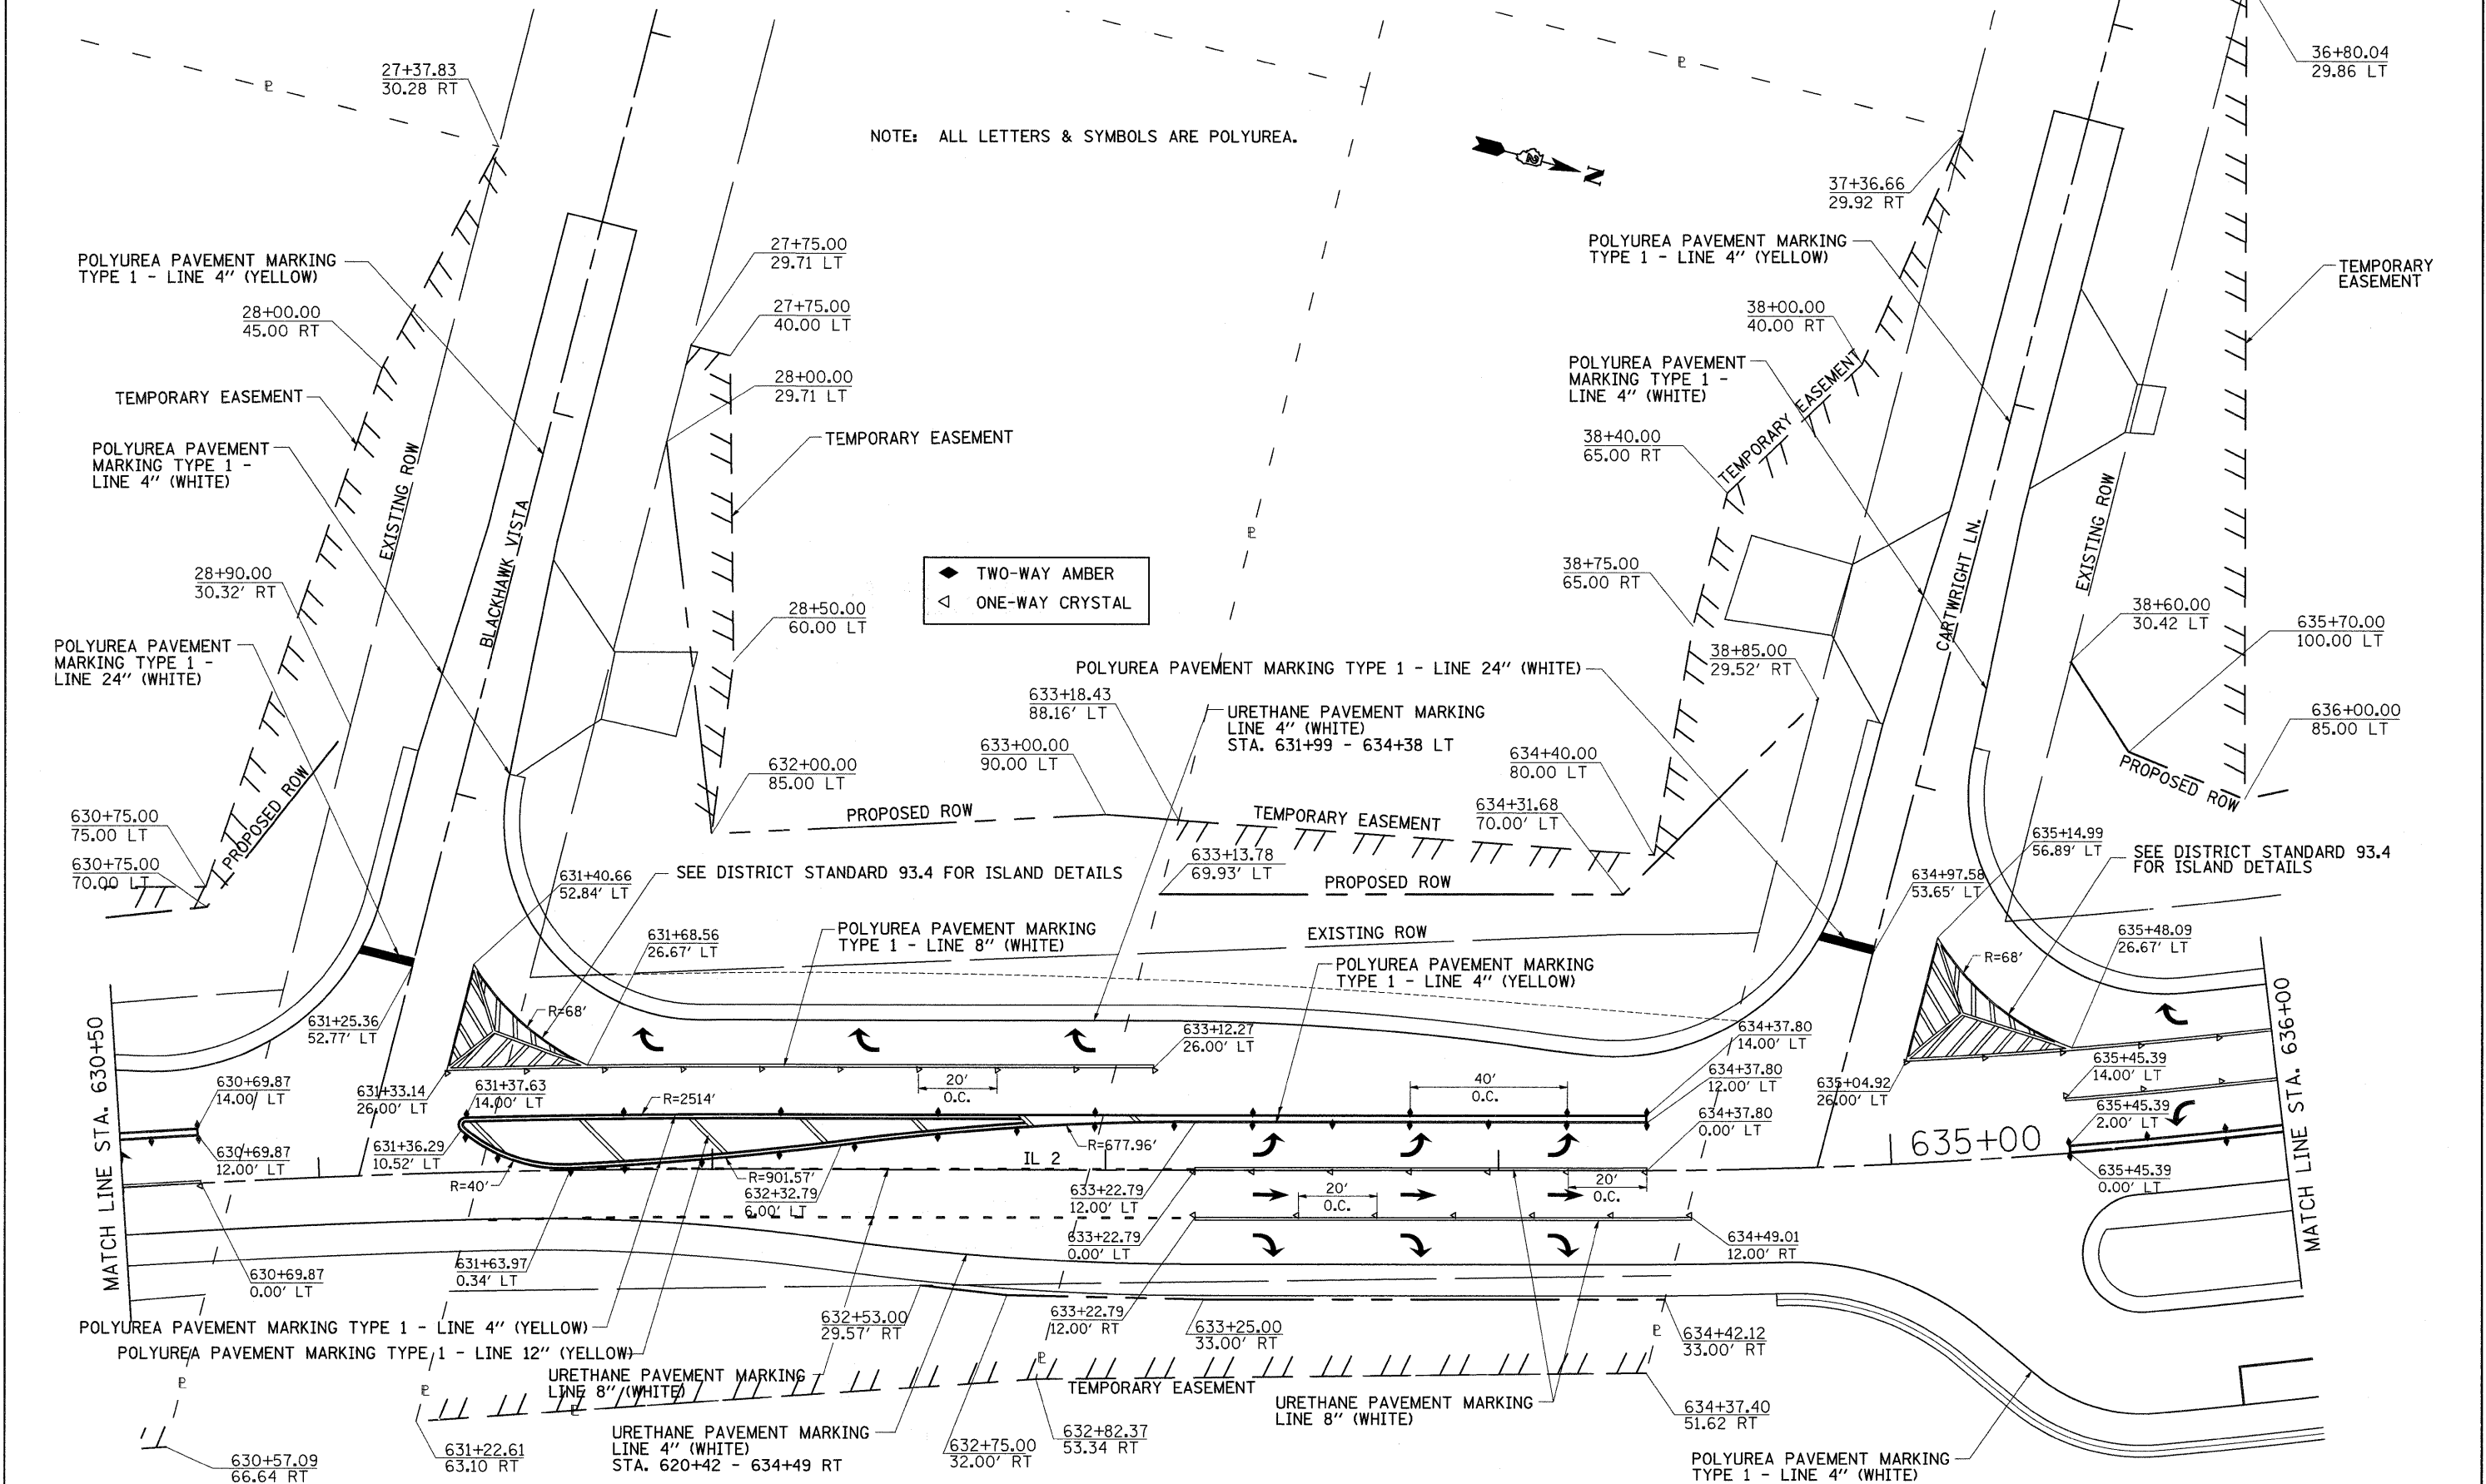

NOTE: ALL LETTERS & SYMBOLS ARE POLYUREA.

◆ TWO-WAY AMBER
◁ ONE-WAY CRYSTAL

FILE NAME =	USER NAME = cushmanbw	DESIGNED -	REVISED -	STATE OF ILLINOIS DEPARTMENT OF TRANSPORTATION	PAVEMENT MARKING, R.O.W. & EASEMENT	F.A.P. RTE.	SECTION	COUNTY	TOTAL SHEETS	SHEET NO.	
c:\pwork\p\WIDOT\CUSHMANBW\dms34123\06486pmk.dgn	PLOT SCALE = 20.0000' / IN.	DRAWN -	REVISED -			742	37R-3	OGLE	345	136	
	PLOT DATE = Fri May 01 08:13:26 2009	CHECKED -	REVISED -			CONTRACT NO. 84788					
		DATE -	REVISED -			SCALE:	SHEET NO.	OF	SHEETS	STA.	TO STA.