


# PAVEMENT MARKING, R.O.W. & EASEMENT

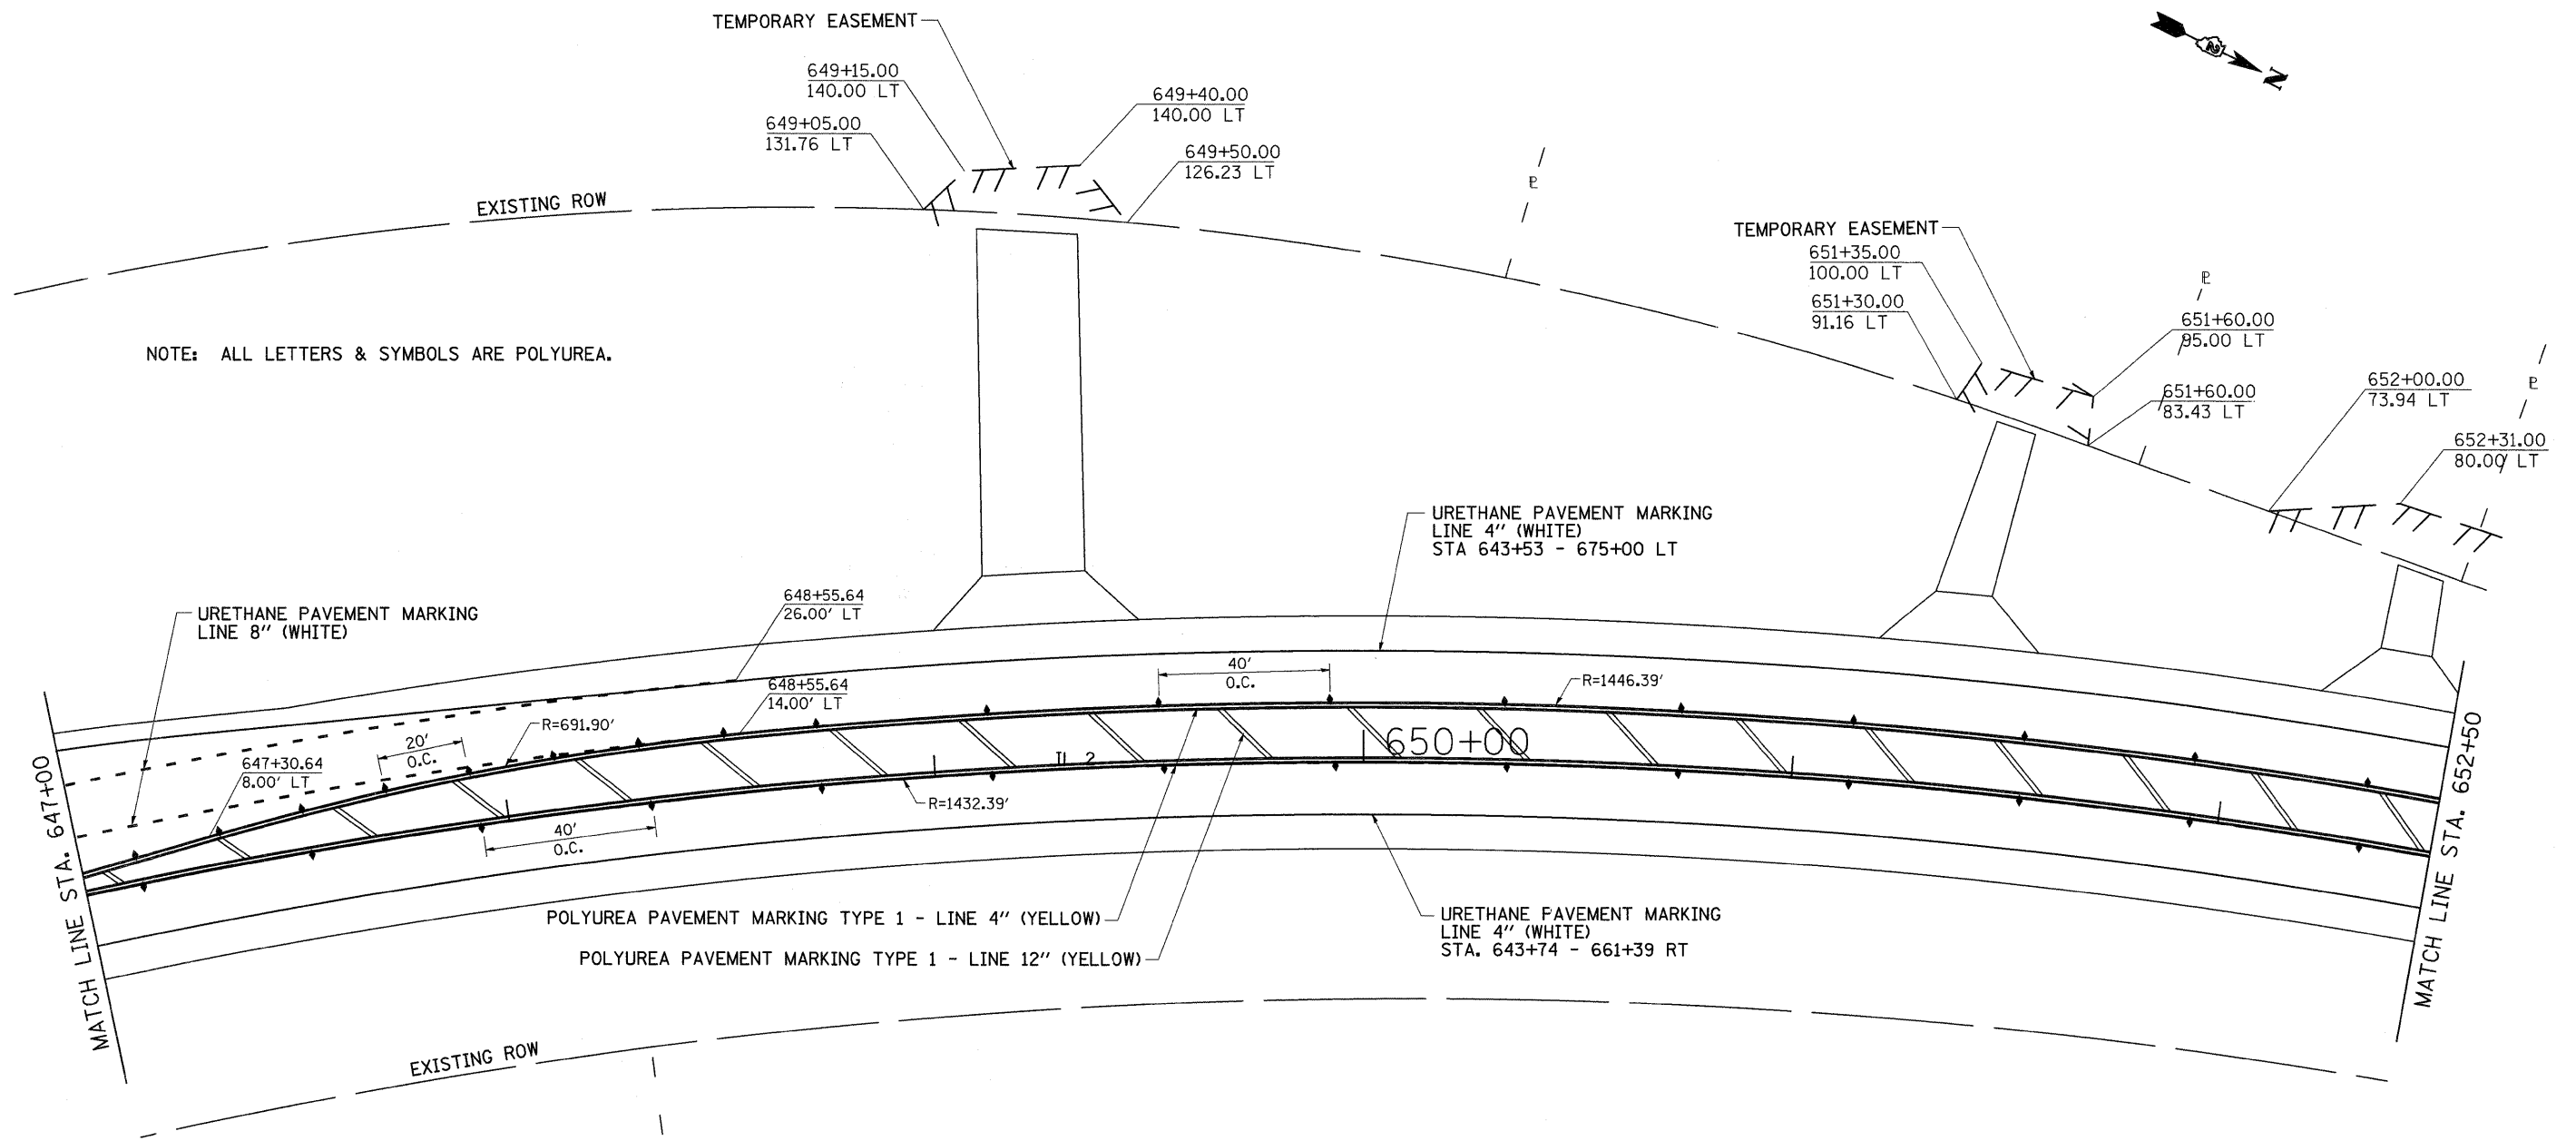

NOTE: ALL LETTERS & SYMBOLS ARE POLYUREA.

◆ TWO-WAY AMBER  
◁ ONE-WAY CRYSTAL

FILE NAME =	USER NAME = cushmanbw	DESIGNED -	REVISED -	<b>STATE OF ILLINOIS DEPARTMENT OF TRANSPORTATION</b>	<b>PAVEMENT MARKING, R.O.W. &amp; EASEMENT</b>	F.A.P. RTE.	SECTION	COUNTY	TOTAL SHEETS	SHEET NO.
c:\pw_work\PW\DOT\CUSHMANBW\dms34123\dms34123.dwg	6488pmk.dgn	DRAWN -	REVISED -			742	37R-3	OGLE	345	139
PLOT SCALE = 20.0000' / IN.	CHECKED -	REVISED -	REVISED -			CONTRACT NO. 84788				
PLOT DATE = Fri May 01 08:13:29 2009	DATE -	REVISED -	REVISED -			FED. ROAD DIST. NO.	ILLINOIS FED. AID PROJECT			