


PAVEMENT MARKING, R.O.W. & EASEMENT

NOTE: ALL LETTERS & SYMBOLS ARE POLYUREA.

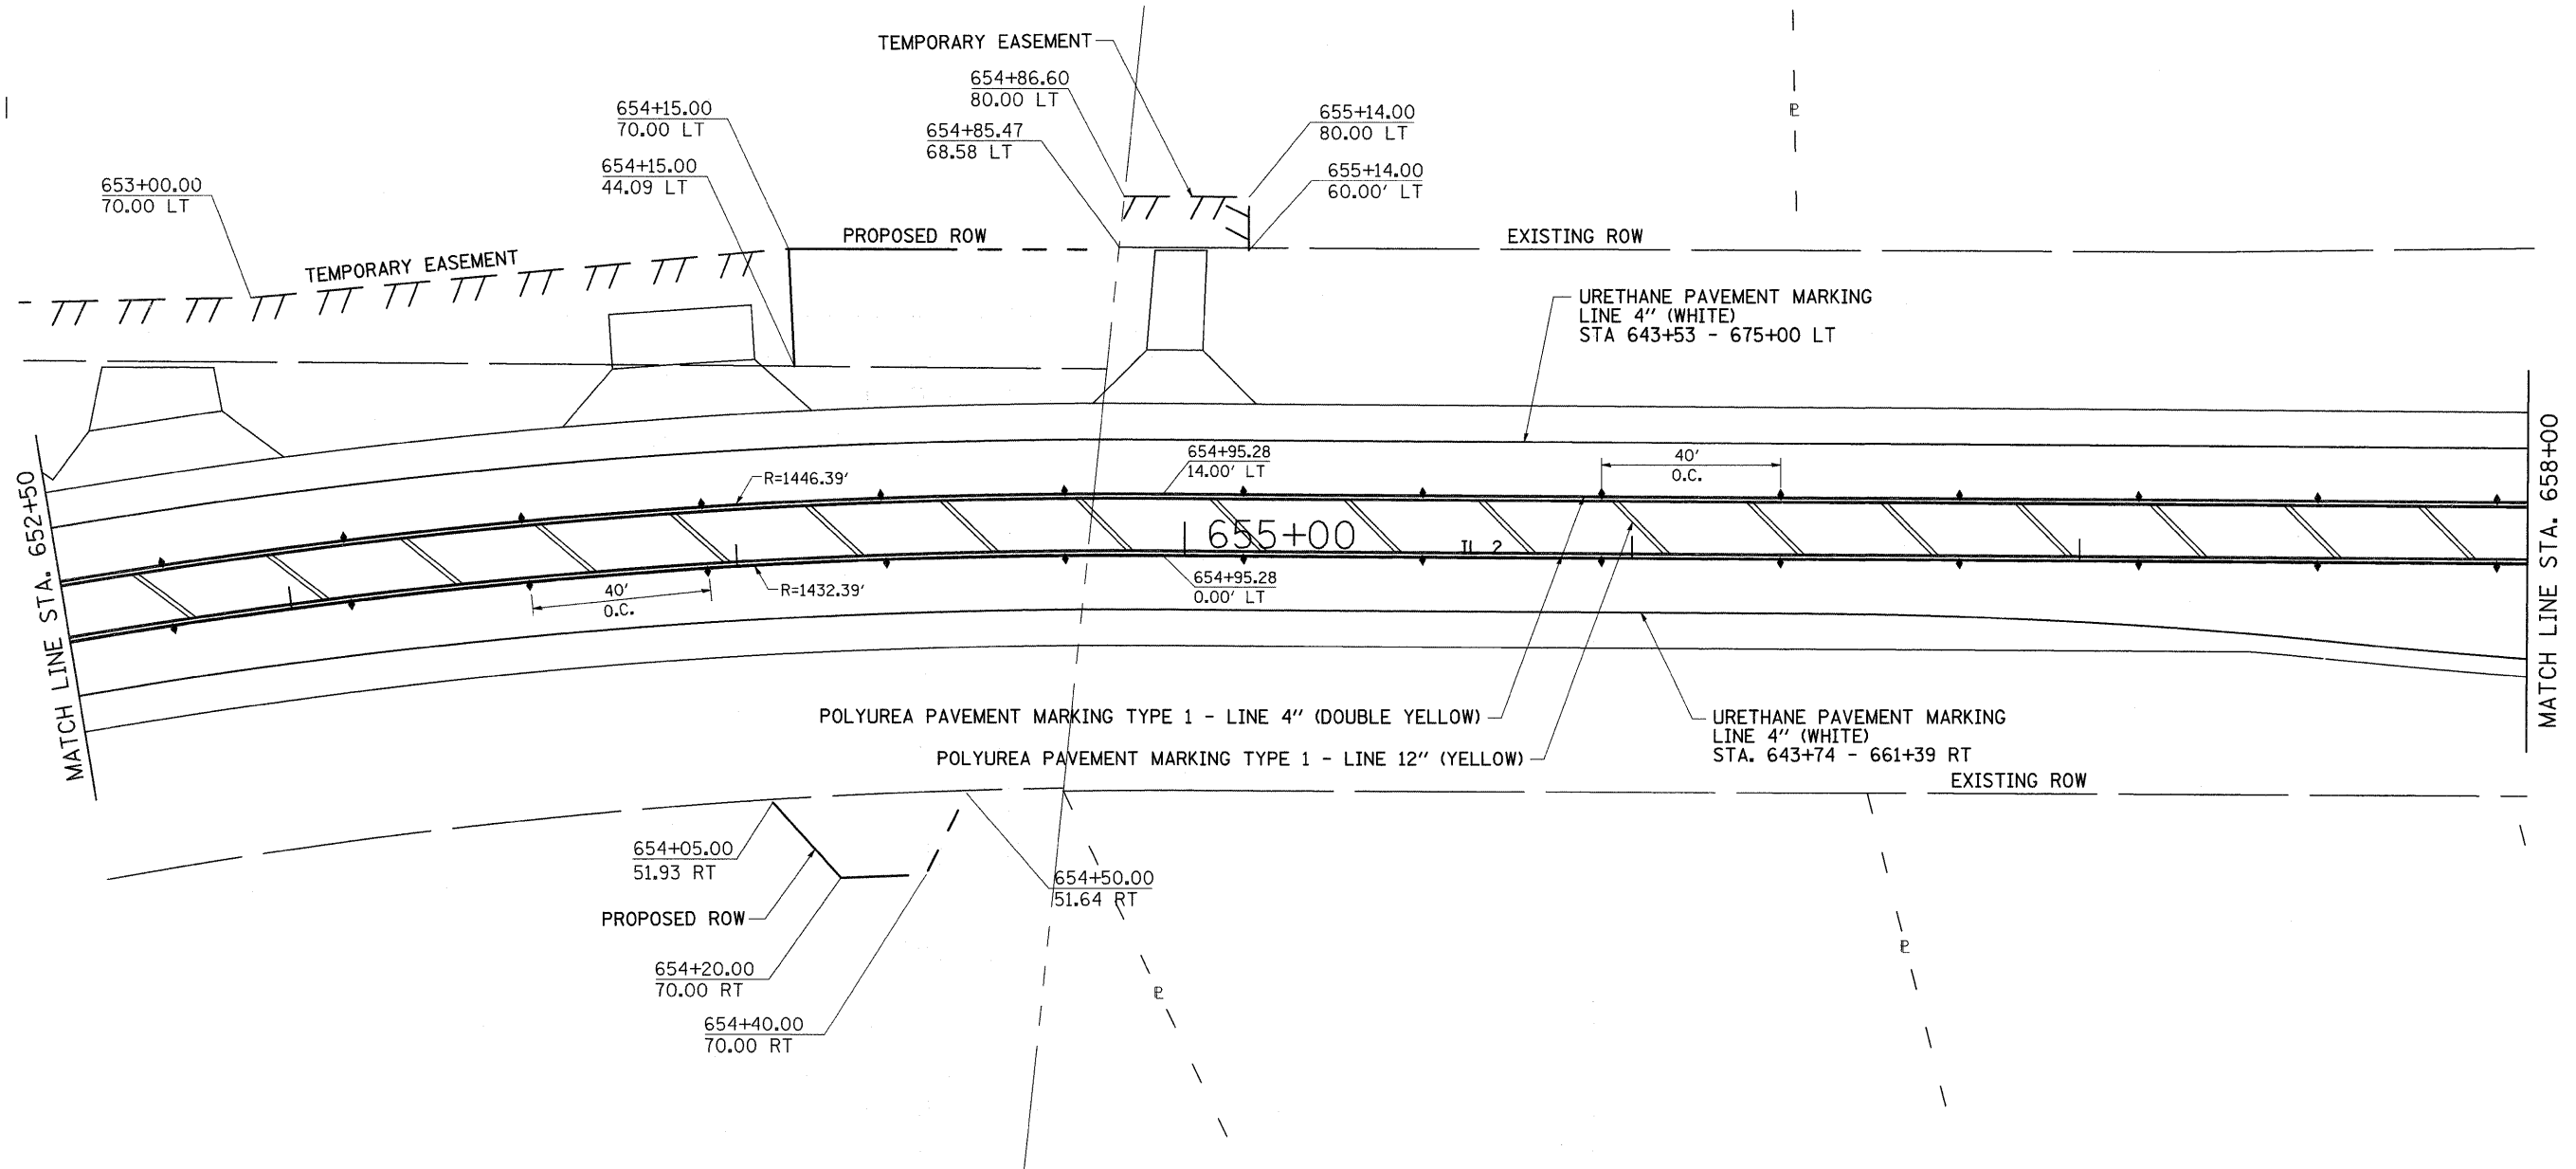

◆ TWO-WAY AMBER
◁ ONE-WAY CRYSTAL

| | | | | | | | | | | | |
|---|--------------------------------------|------------|-----------|---|--|--------------------|-----------|--------|--------------|-----------|---------|
| FILE NAME = | USER NAME = cushmanbw | DESIGNED - | REVISED - | STATE OF ILLINOIS DEPARTMENT OF TRANSPORTATION | PAVEMENT MARKING, R.O.W. & EASEMENT | F.A.P. RTE. | SECTION | COUNTY | TOTAL SHEETS | SHEET NO. | |
| c:\pw_work\FWIDOT\CUSHMANBW\dms34123\dms34123.dwg | 6486pmk.dgn | DRAWN - | REVISED - | | | 742 | 37R-3 | OGLE | 345 | 140 | |
| | PLOT SCALE = 20.0000' / IN. | CHECKED - | REVISED - | | | CONTRACT NO. 84788 | | | | | |
| | PLOT DATE = Fri May 01 08:13:30 2009 | DATE - | REVISED - | | | SCALE: | SHEET NO. | OF | SHEETS | STA. | TO STA. |