


PAVEMENT MARKING, R.O.W. & EASEMENT

NOTE: ALL LETTERS & SYMBOLS ARE POLYUREA.

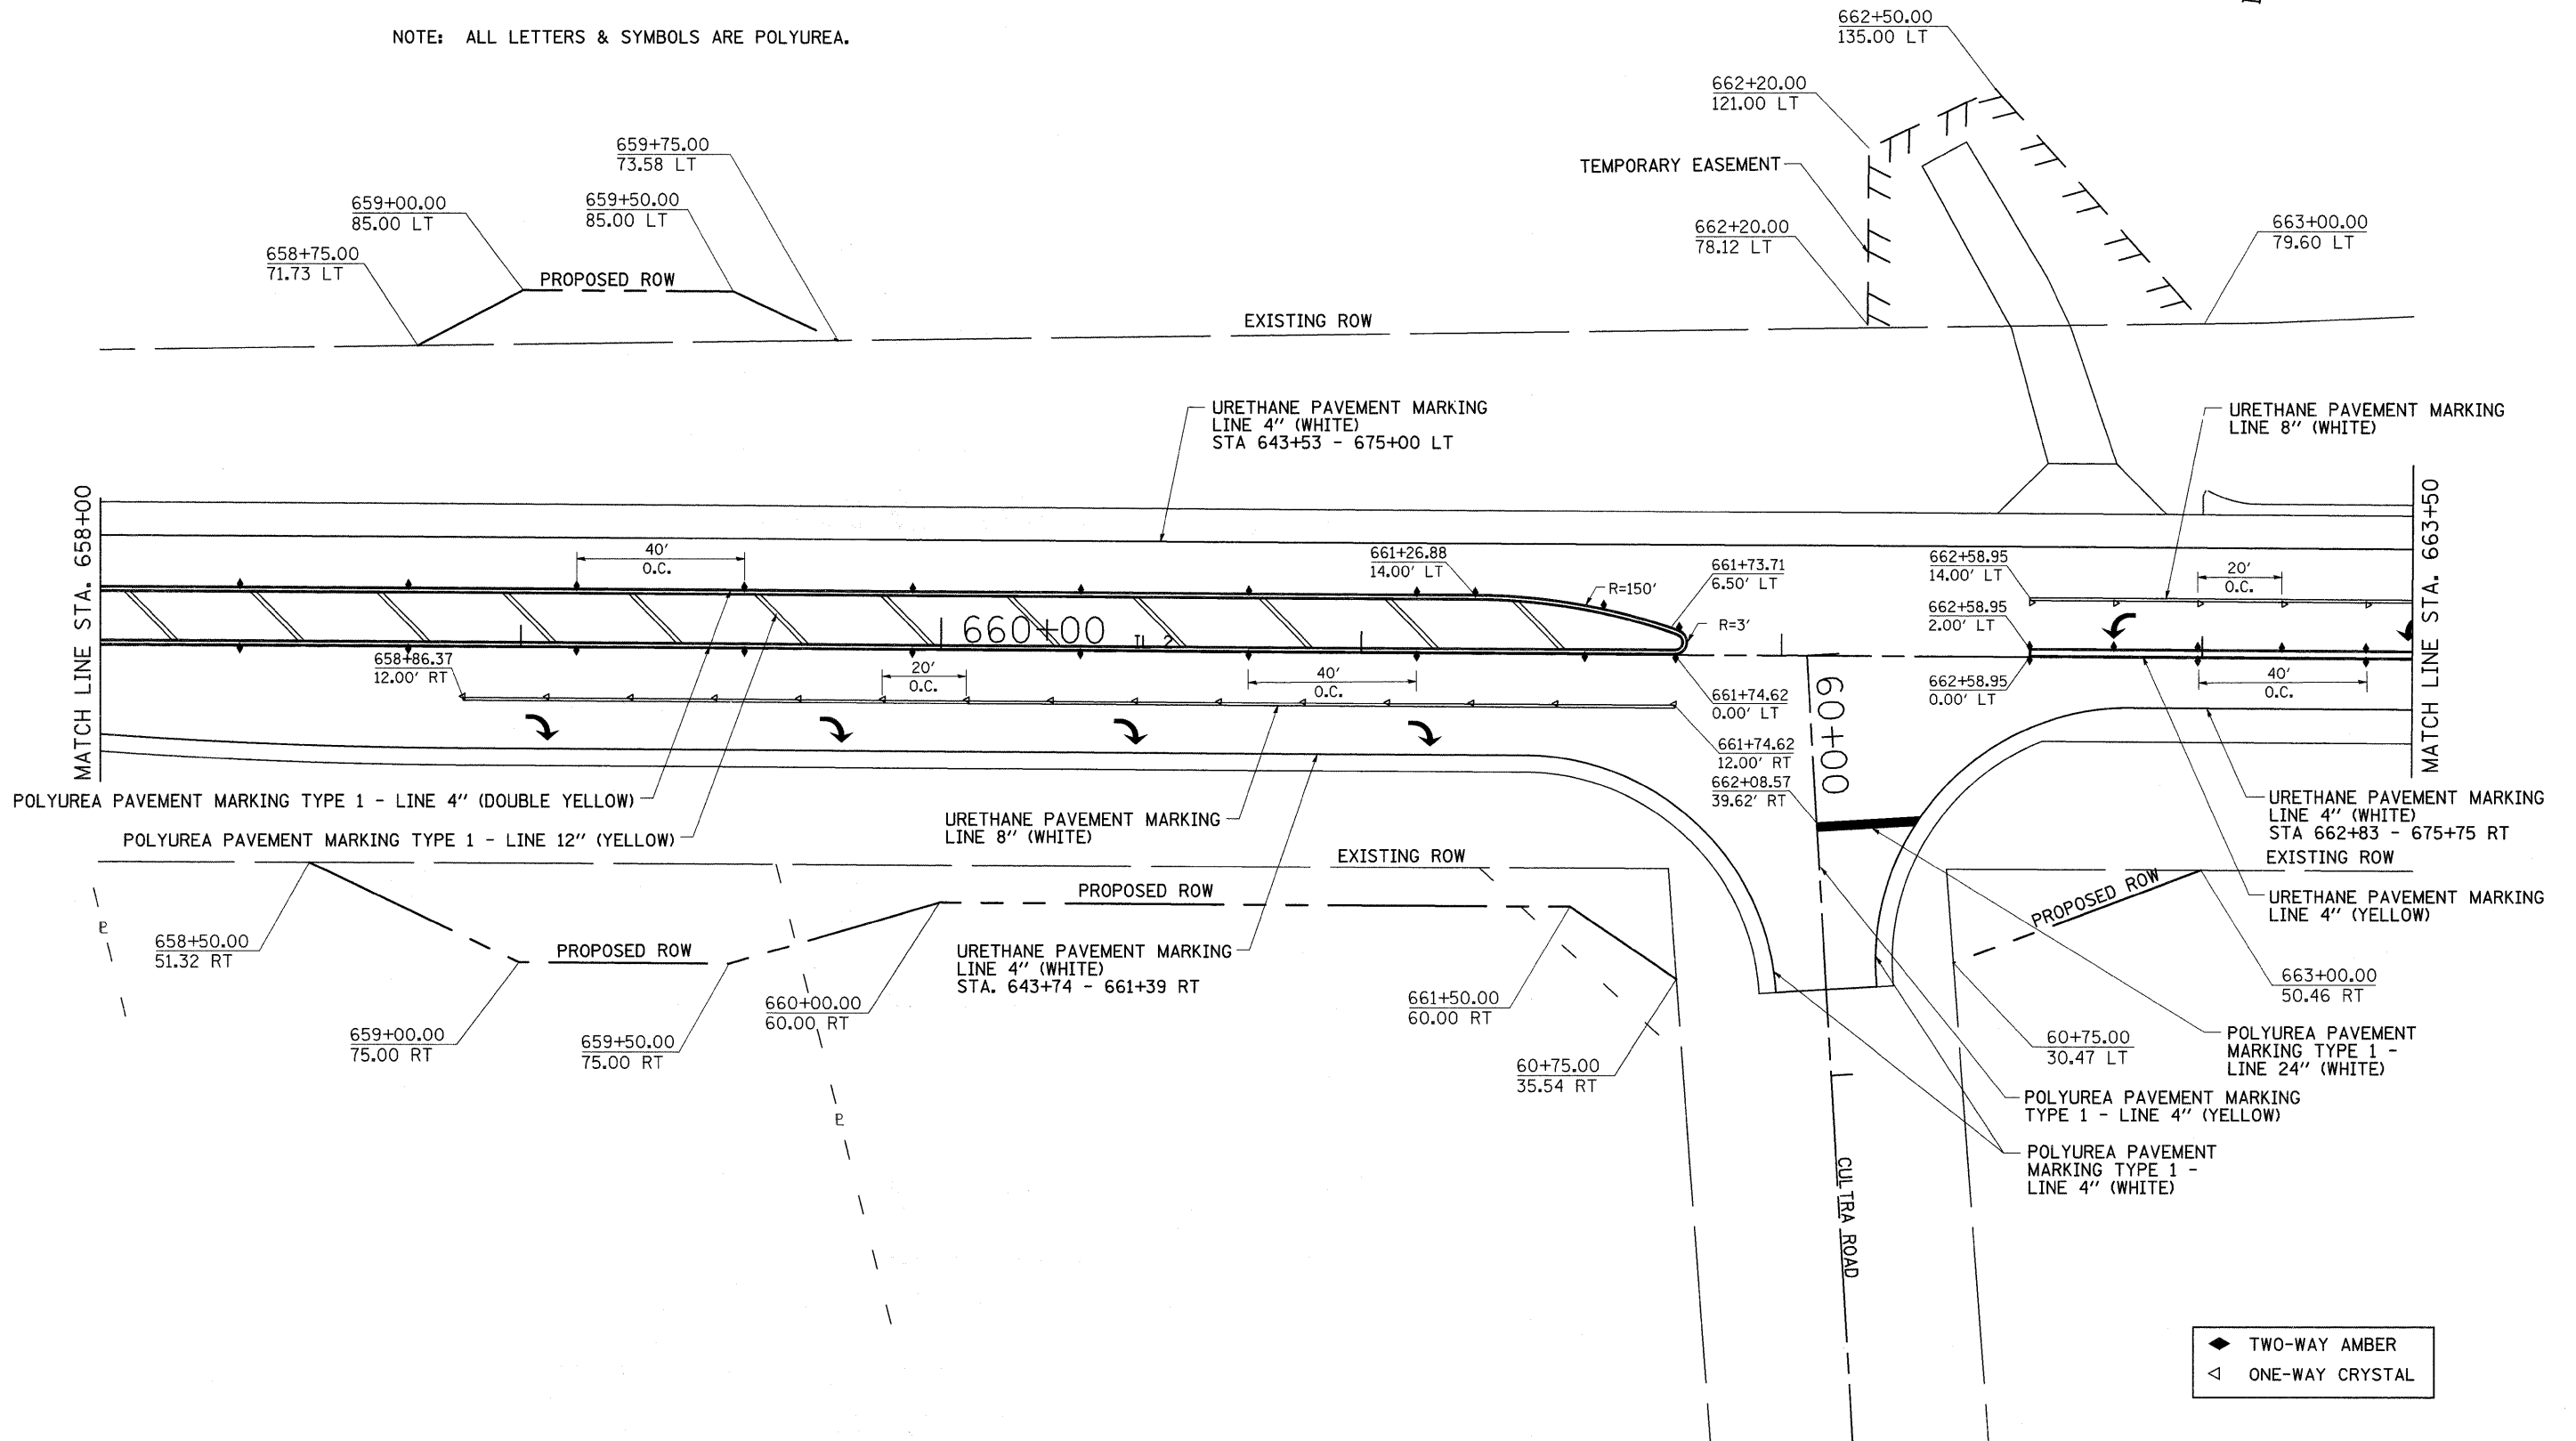

◆ TWO-WAY AMBER
◁ ONE-WAY CRYSTAL

FILE NAME =	USER NAME = cushmanbw	DESIGNED -	REVISED -	STATE OF ILLINOIS DEPARTMENT OF TRANSPORTATION	PAVEMENT MARKING, R.O.W. & EASEMENT	F.A.P. RTE.	SECTION	COUNTY	TOTAL SHEETS	SHEET NO.
c:\pwork\pwork\DOT\CUSHMANBW\dms34123\06486pmk.dgn		DRAWN -	REVISED -			742	37R-3	OGLE	345	141
		CHECKED -	REVISED -			CONTRACT NO. 84788				
		DATE -	REVISED -			FED. ROAD DIST. NO. ILLINOIS FED. AID PROJECT				
		PLOT SCALE = 20.0000' / IN.		SCALE:	SHEET NO.	OF	SHEETS	STA.	TO STA.	
		PLOT DATE = Fri May 01 08:13:31 2009								