


# PAVEMENT MARKING, R.O.W. & EASEMENT

NOTE: ALL LETTERS & SYMBOLS ARE POLYUREA.

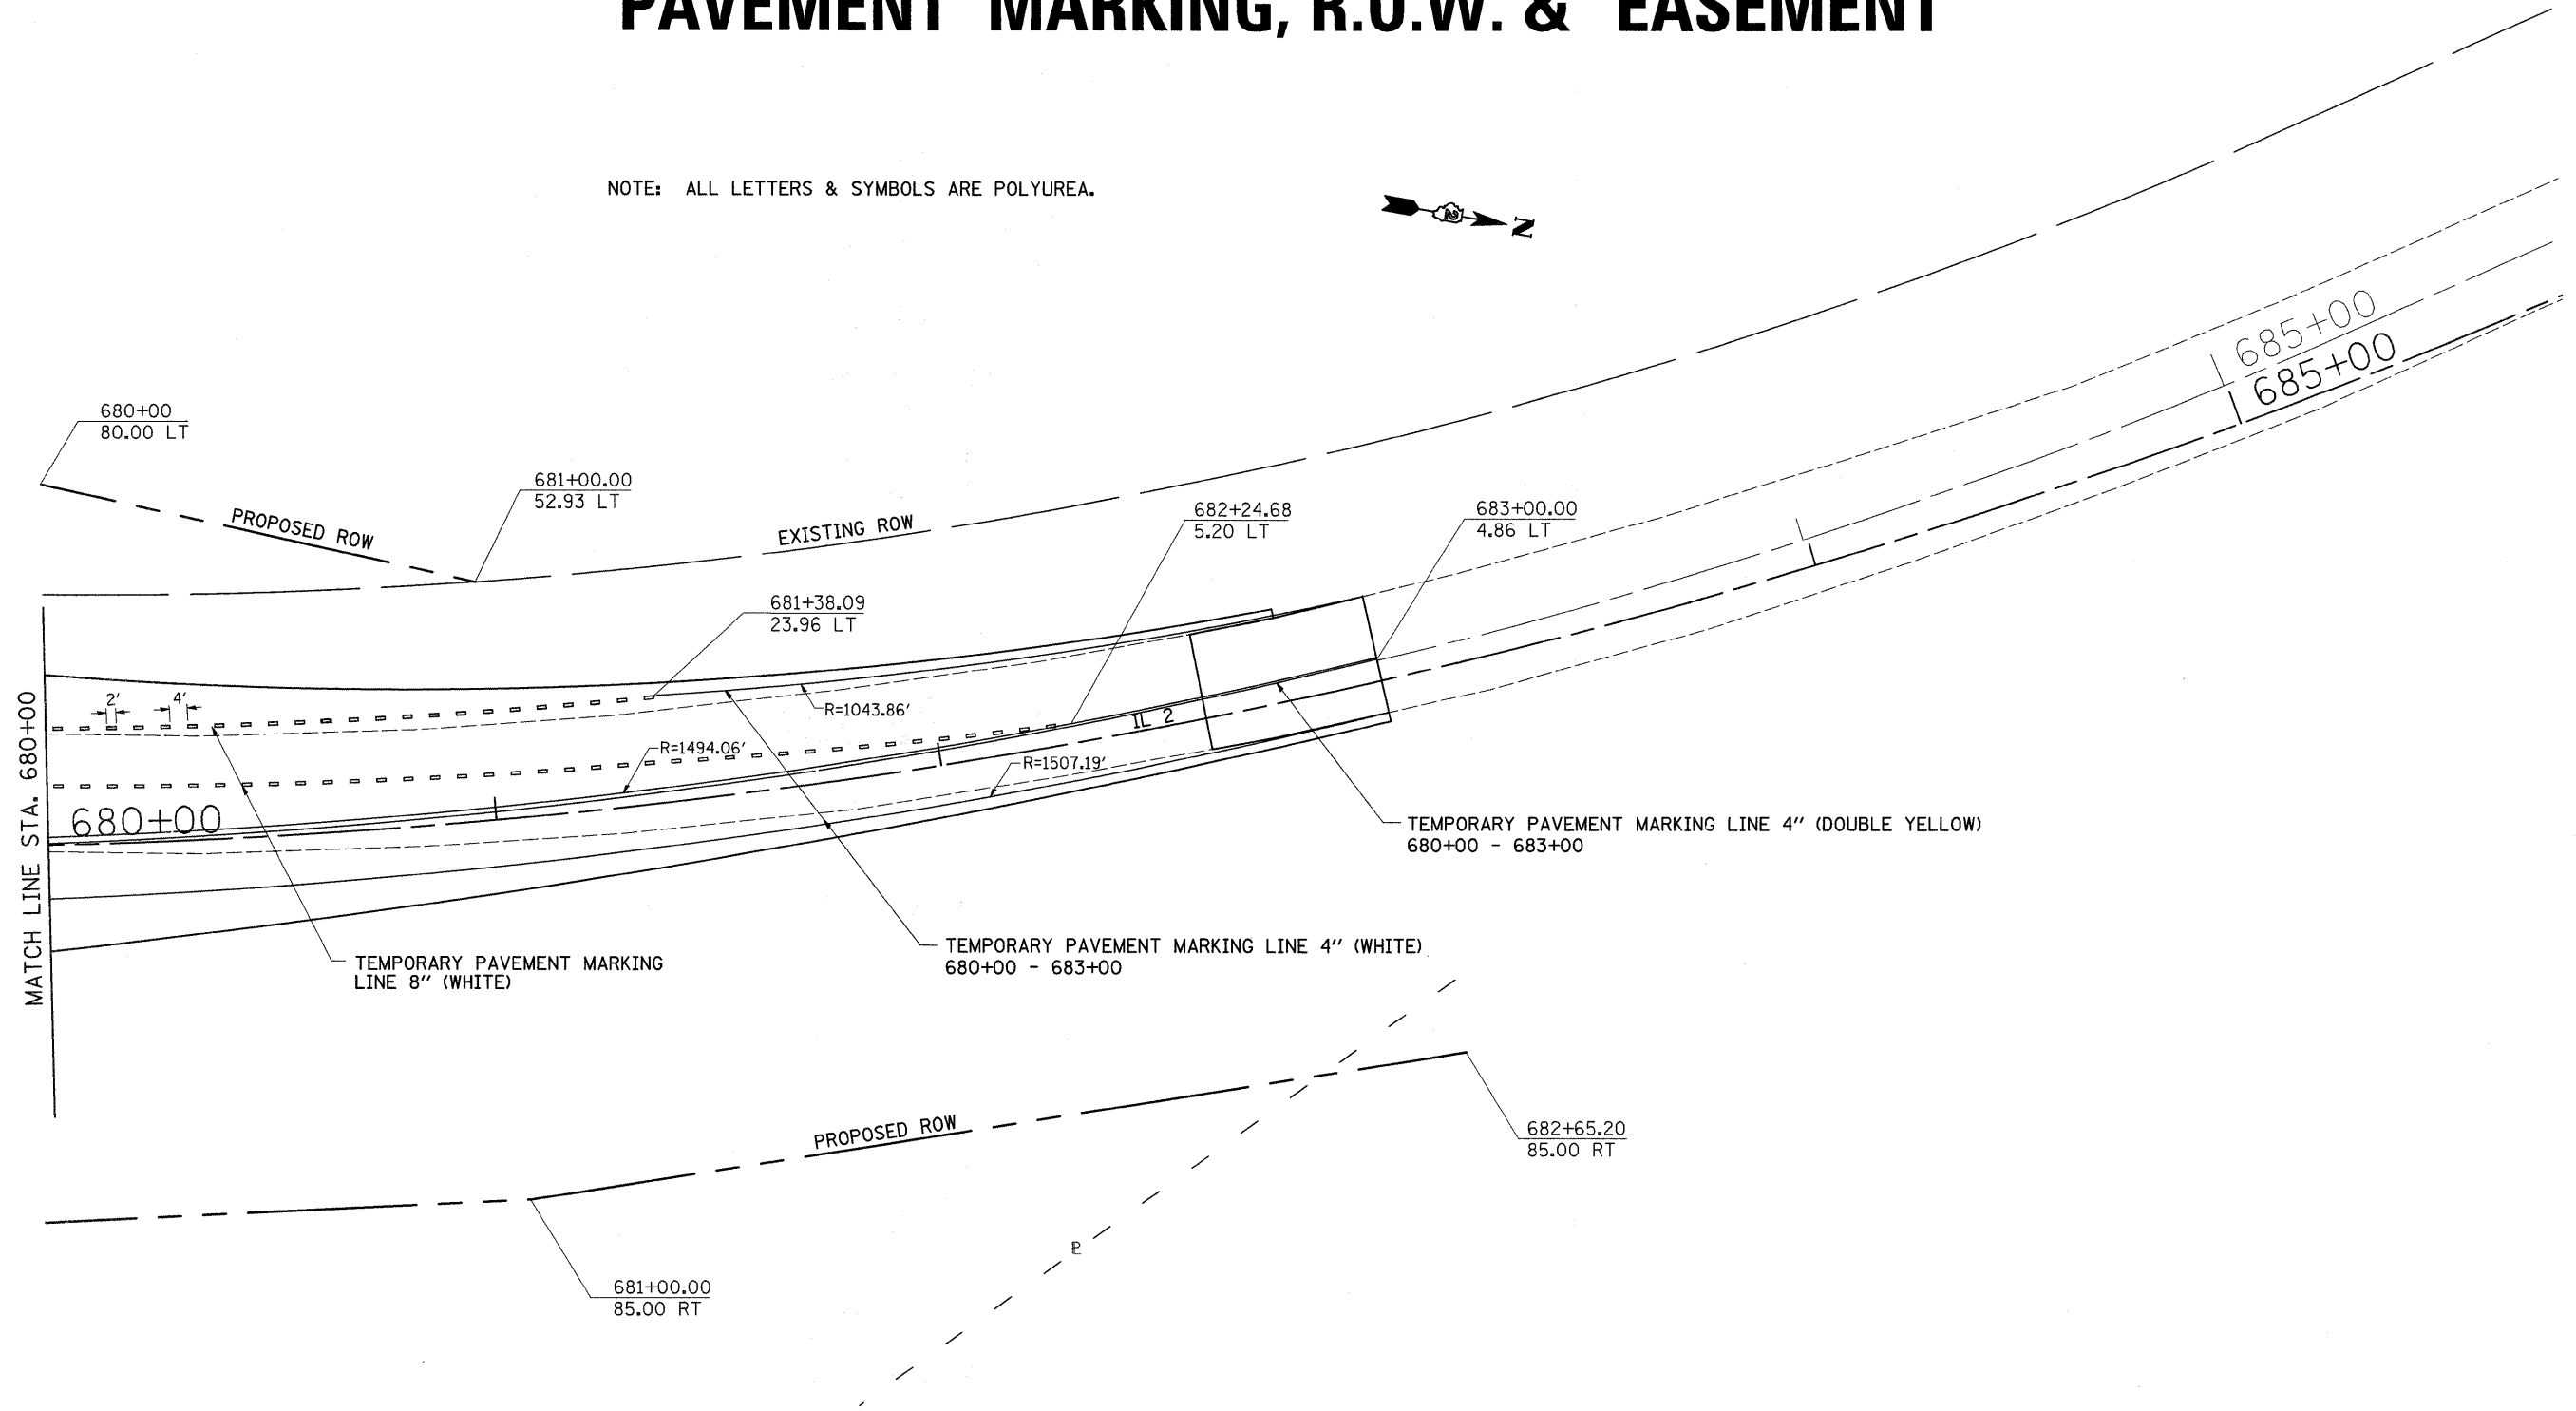

◆ TWO-WAY AMBER  
◁ ONE-WAY CRYSTAL

FILE NAME = c:\pw_work\PWIDOT\CUSHMANBW\dms34123\dms34123.dwg	USER NAME = cushmanbw	DESIGNED -	REVISED -	<b>STATE OF ILLINOIS DEPARTMENT OF TRANSPORTATION</b>	<b>PAVEMENT MARKING, R.O.W. &amp; EASEMENT</b>	F.A.P. RTE. 742	SECTION 37R-3	COUNTY OGLE	TOTAL SHEETS 345	SHEET NO. 145
	PLOT SCALE = 20.0000' / IN.	CHECKED -	REVISED -			CONTRACT NO. 84788				
PLOT DATE = Fri May 01 08:13:33 2009	DATE -	REVISED -	REVISED -	SCALE: SHEET NO. OF SHEETS STA. TO STA.		FED. ROAD DIST. NO. ILLINOIS FED. AID PROJECT				