
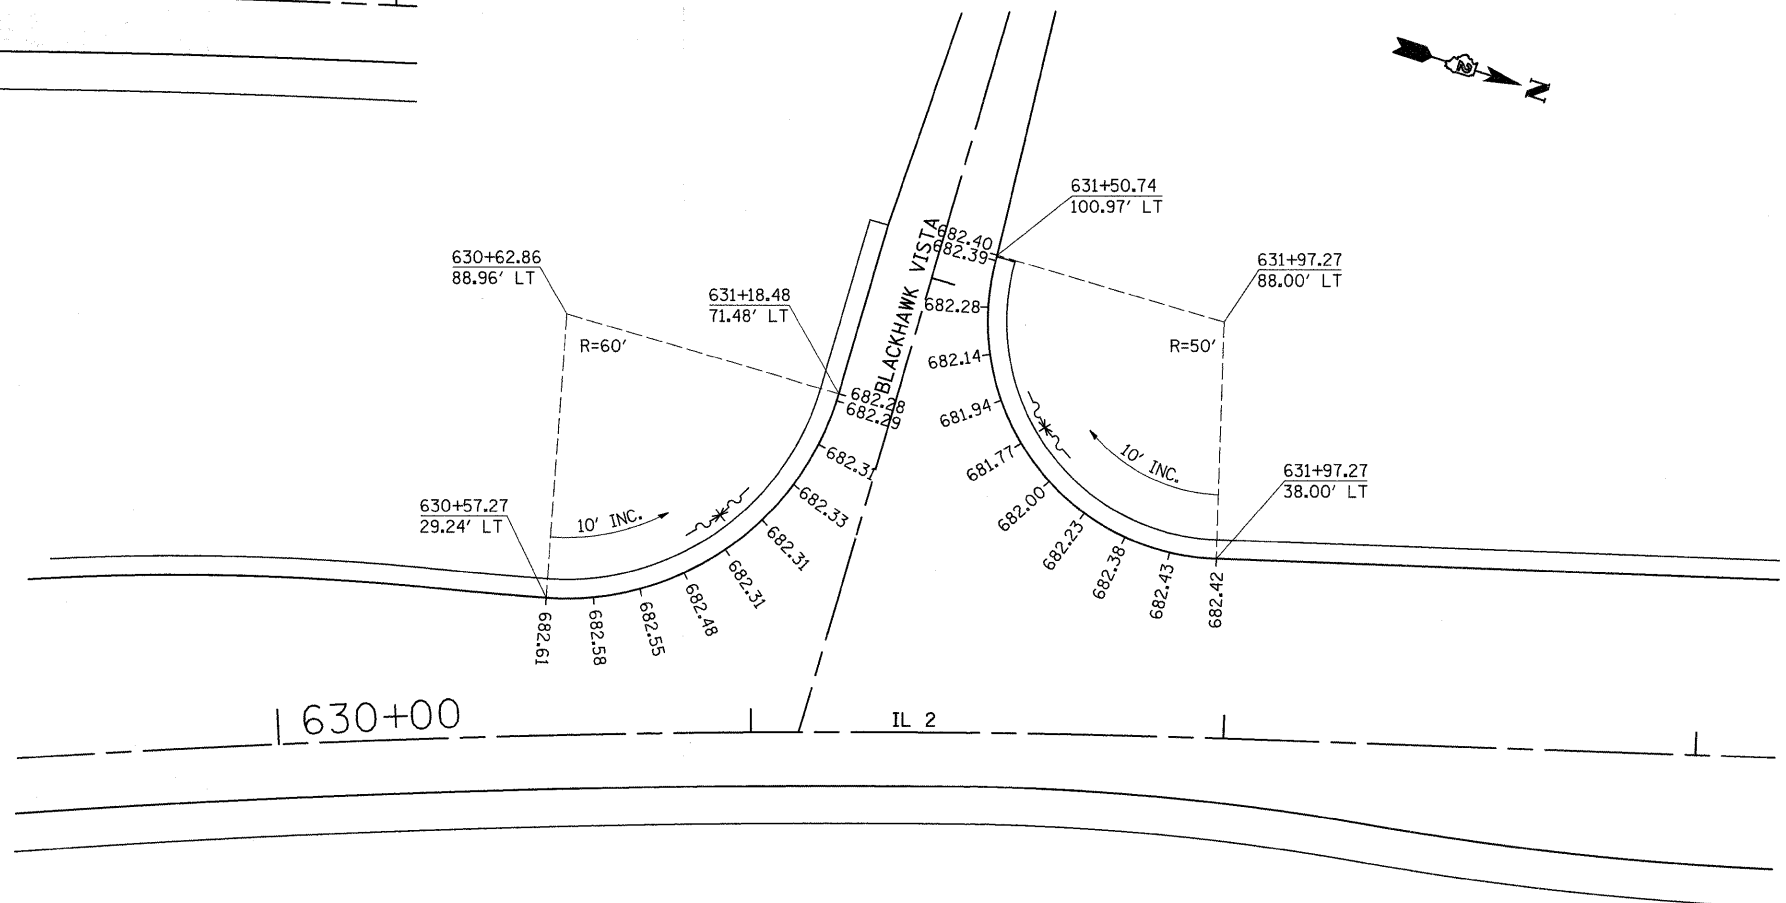


PAVEMENT ELEVATIONS

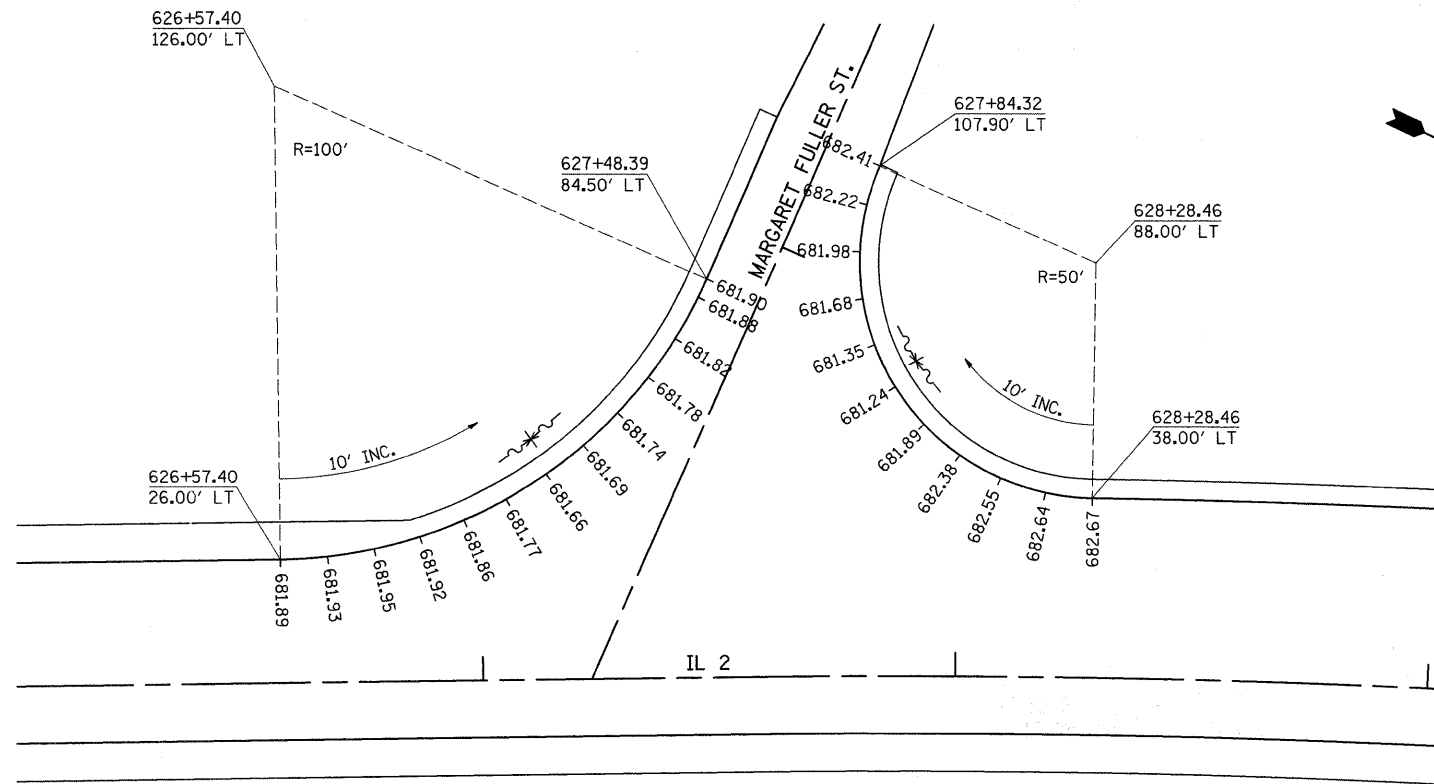

FILE NAME =	USER NAME = cushmanbw	DESIGNED -	REVISED -	STATE OF ILLINOIS DEPARTMENT OF TRANSPORTATION	PAVEMENT ELEVATIONS	F.A.P. RTE.	SECTION	COUNTY	TOTAL SHEETS	SHEET NO.	
c:\pw_work\PWIDOT\CUSHMANBW\dms34123\dms34123.dgn	6486e1.dgn	DRAWN -	REVISED -			742	37R-3	OGLE	345	149	
		CHECKED -	REVISED -			CONTRACT NO. 84788					
		DATE -	REVISED -			ILLINOIS FED. AID PROJECT					
					SCALE:	SHEET NO. OF SHEETS		STA. TO STA.			