


PAVEMENT JOINTS

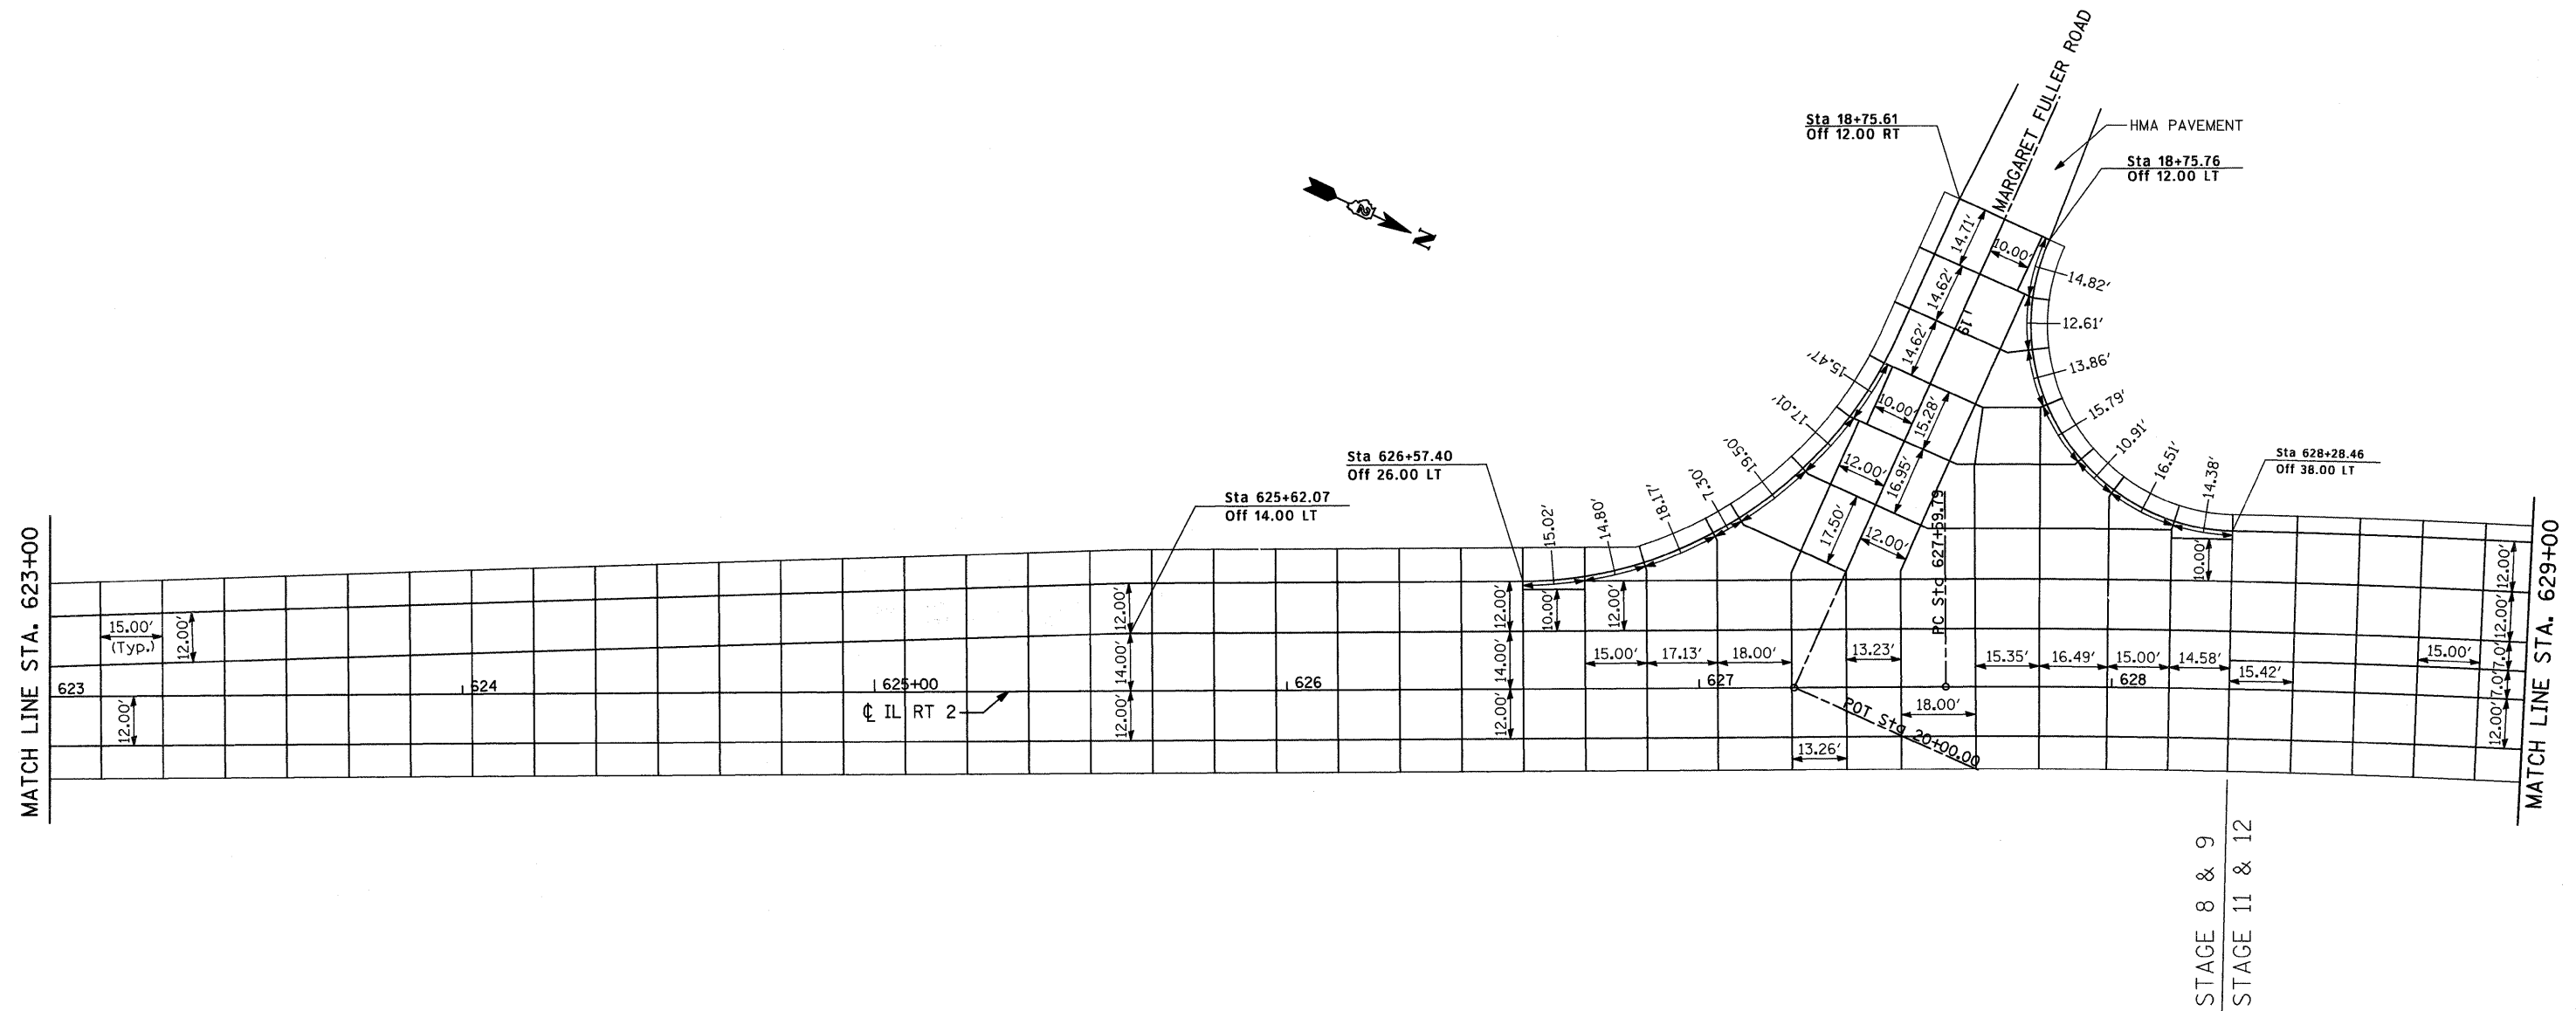

NOTE:
DIMENSIONS SHOWN ON CURVES
ARE ALONG CENTERLINE, EDGE
OF PAVEMENT DIMENSIONS
BETWEEN JOINTS WILL VARY.

FILE NAME =	USER NAME = cushmanbw	DESIGNED -	REVISED -	STATE OF ILLINOIS DEPARTMENT OF TRANSPORTATION	PAVEMENT JOINTS				F.A.P. RTE.	SECTION	COUNTY	TOTAL SHEETS	SHEET NO.	
c:\pwork\PWIDOT\CUSHMANBW\dms34123\ Pavt_Joints.dgn		DRAWN -	REVISED -		SCALE:	SHEET NO.	OF	SHEETS	STA.	TO STA.	742	37R-3	OGLE	345 154
		PLOT SCALE = 20.0000' / IN.	CHECKED -		REVISED -							CONTRACT NO. 84788		
		PLOT DATE = Fri May 01 08:22:31 2009	DATE -		REVISED -							ILLINOIS FED. AID PROJECT		