



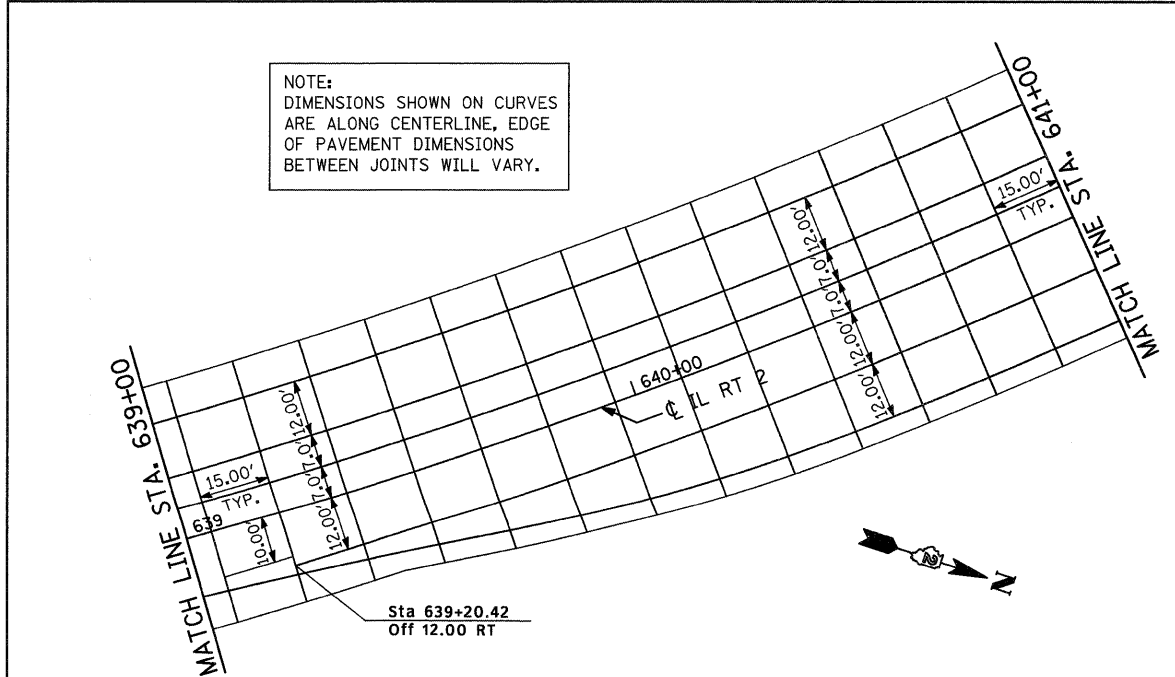
# PAVEMENT JOINTS

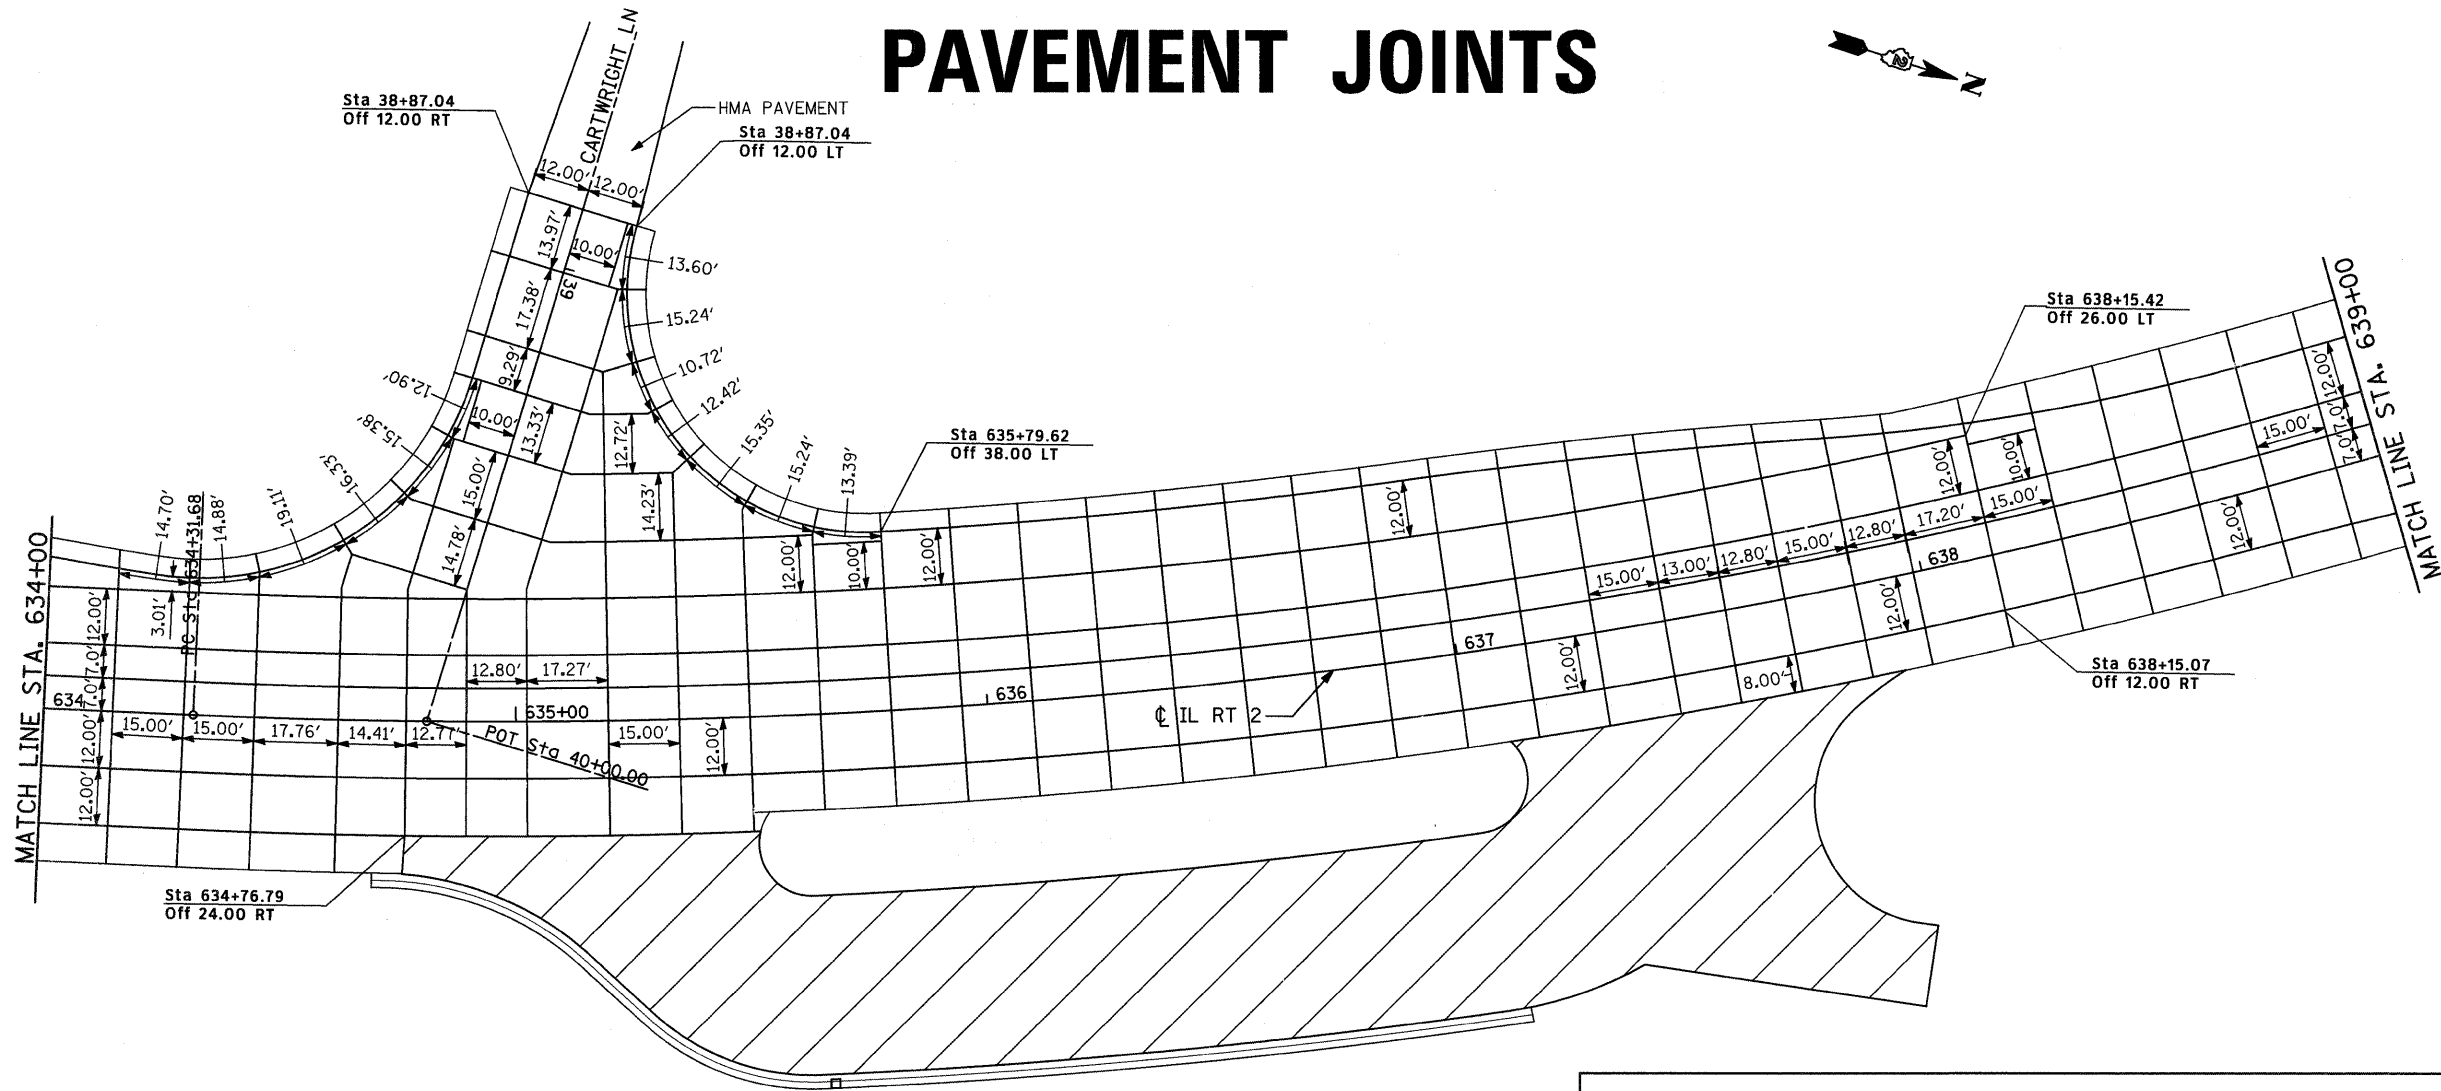

 Incidental Hot-Mix Asphalt Surfacing

NOTE:  
DIMENSIONS SHOWN ON CURVES  
ARE ALONG CENTERLINE, EDGE  
OF PAVEMENT DIMENSIONS  
BETWEEN JOINTS WILL VARY.

NOTE:  
DIMENSIONS SHOWN ON CURVES  
ARE ALONG CENTERLINE, EDGE  
OF PAVEMENT DIMENSIONS  
BETWEEN JOINTS WILL VARY.



FILE NAME =	USER NAME = cushmanbw	DESIGNED -	REVISED -	<b>STATE OF ILLINOIS DEPARTMENT OF TRANSPORTATION</b>	<b>PAVEMENT JOINTS</b>				F.A.P. RTE.	SECTION	COUNTY	TOTAL SHEETS	SHEET NO.		
et\pwork\PWIDOT\CUSHMANBW\dms34123\pvt_Joints.dgn		DRAWN -	REVISED -		SCALE:	SHEET NO.	OF	SHEETS	STA.	TO STA.	742	37R-3	OGLE	345	156
		PLOT SCALE = 20.0000' / IN.	CHECKED -		REVISED -								CONTRACT NO. 84788		
		PLOT DATE = Fri May 01 08:22:31 2009	DATE -		REVISED -								ILLINOIS FED. AID PROJECT		