



PAVEMENT JOINTS

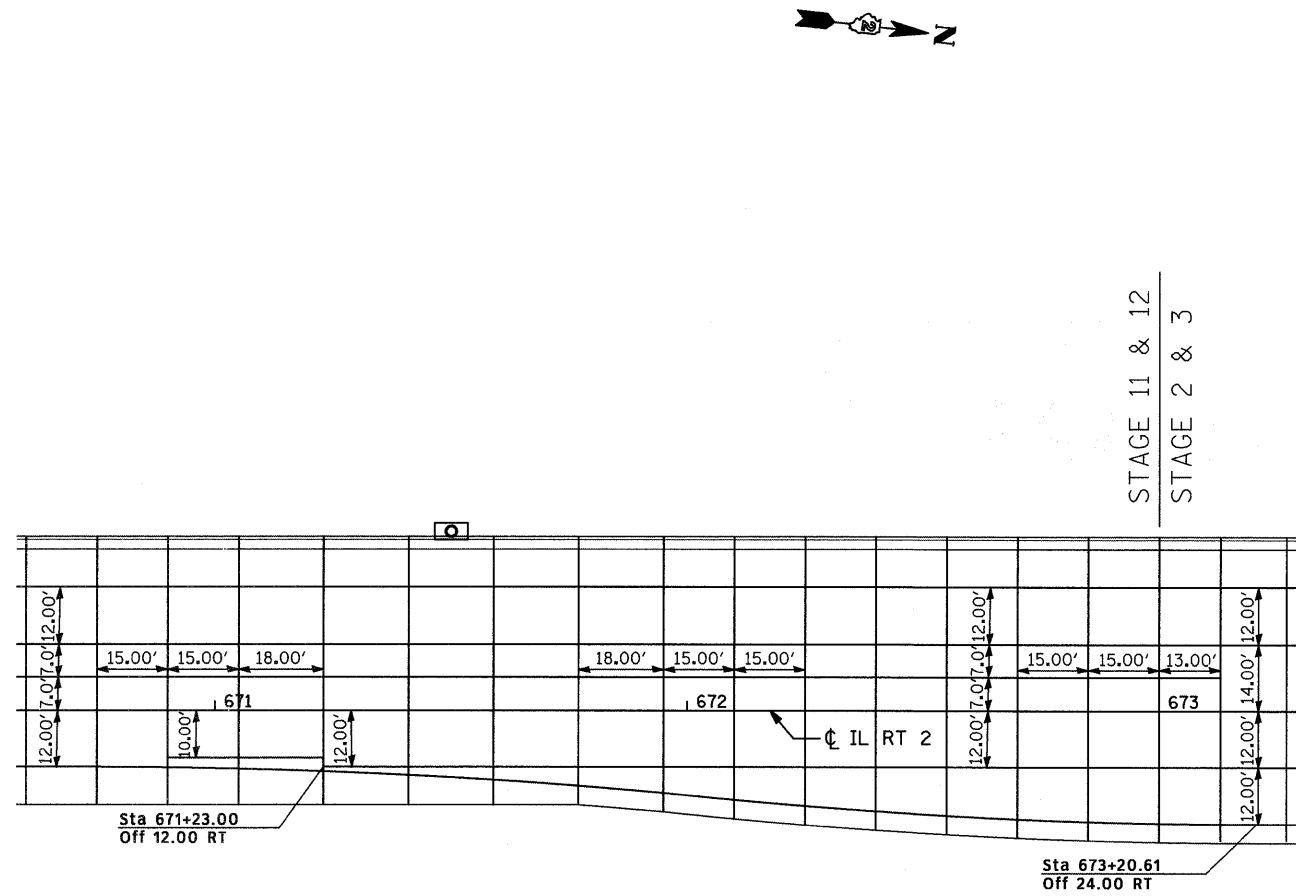

NOTE:
DIMENSIONS SHOWN ON CURVES
ARE ALONG CENTERLINE, EDGE
OF PAVEMENT DIMENSIONS
BETWEEN JOINTS WILL VARY.

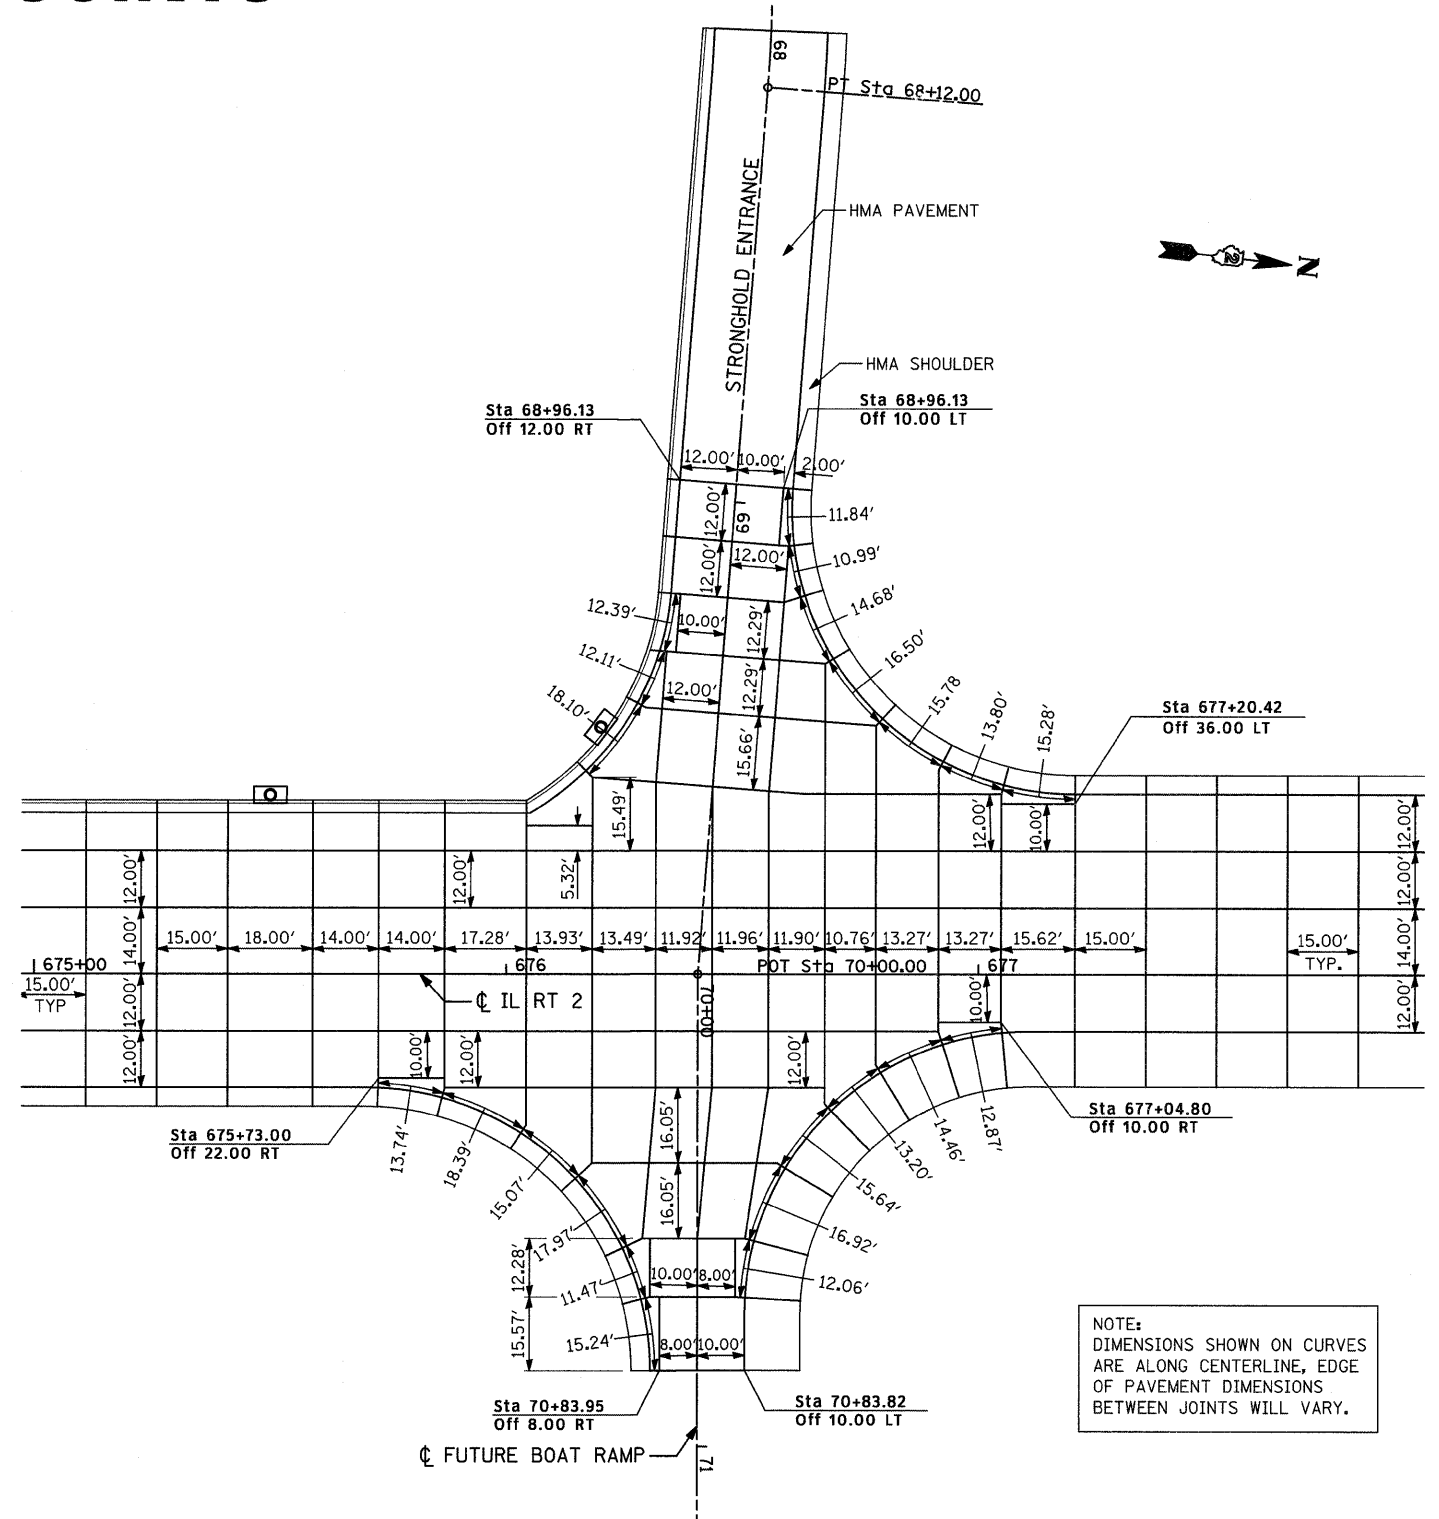

NOTE:
DIMENSIONS SHOWN ON CURVES
ARE ALONG CENTERLINE, EDGE
OF PAVEMENT DIMENSIONS
BETWEEN JOINTS WILL VARY.

FILE NAME =	USER NAME = cushmanbw	DESIGNED -	REVISED -
c:\pwork\PWIDOT\CUSHMANBW\dms34123\Pl	vt_Joints.dgn	DRAWN -	REVISED -
	PLOT SCALE = 20.0000' / IN.	CHECKED -	REVISED -
	PLOT DATE = Fri May 01 08:22:33 2009	DATE -	REVISED -

STATE OF ILLINOIS
DEPARTMENT OF TRANSPORTATION

PAVEMENT JOINTS

SCALE: SHEET NO. OF SHEETS STA. TO STA.

F.A.P. RTE.	SECTION	COUNTY	TOTAL SHEETS	SHEET NO.
742	37R-3	OGLE	345	160
CONTRACT NO. 84788				
FED. ROAD DIST. NO.		ILLINOIS FED. AID PROJECT		