


BY	DATE
SURVEYED	
PLOTTED	
REVISION	
NO.	

BY	DATE
SURVEYED	
PLOTTED	
REVISION	
NO.	

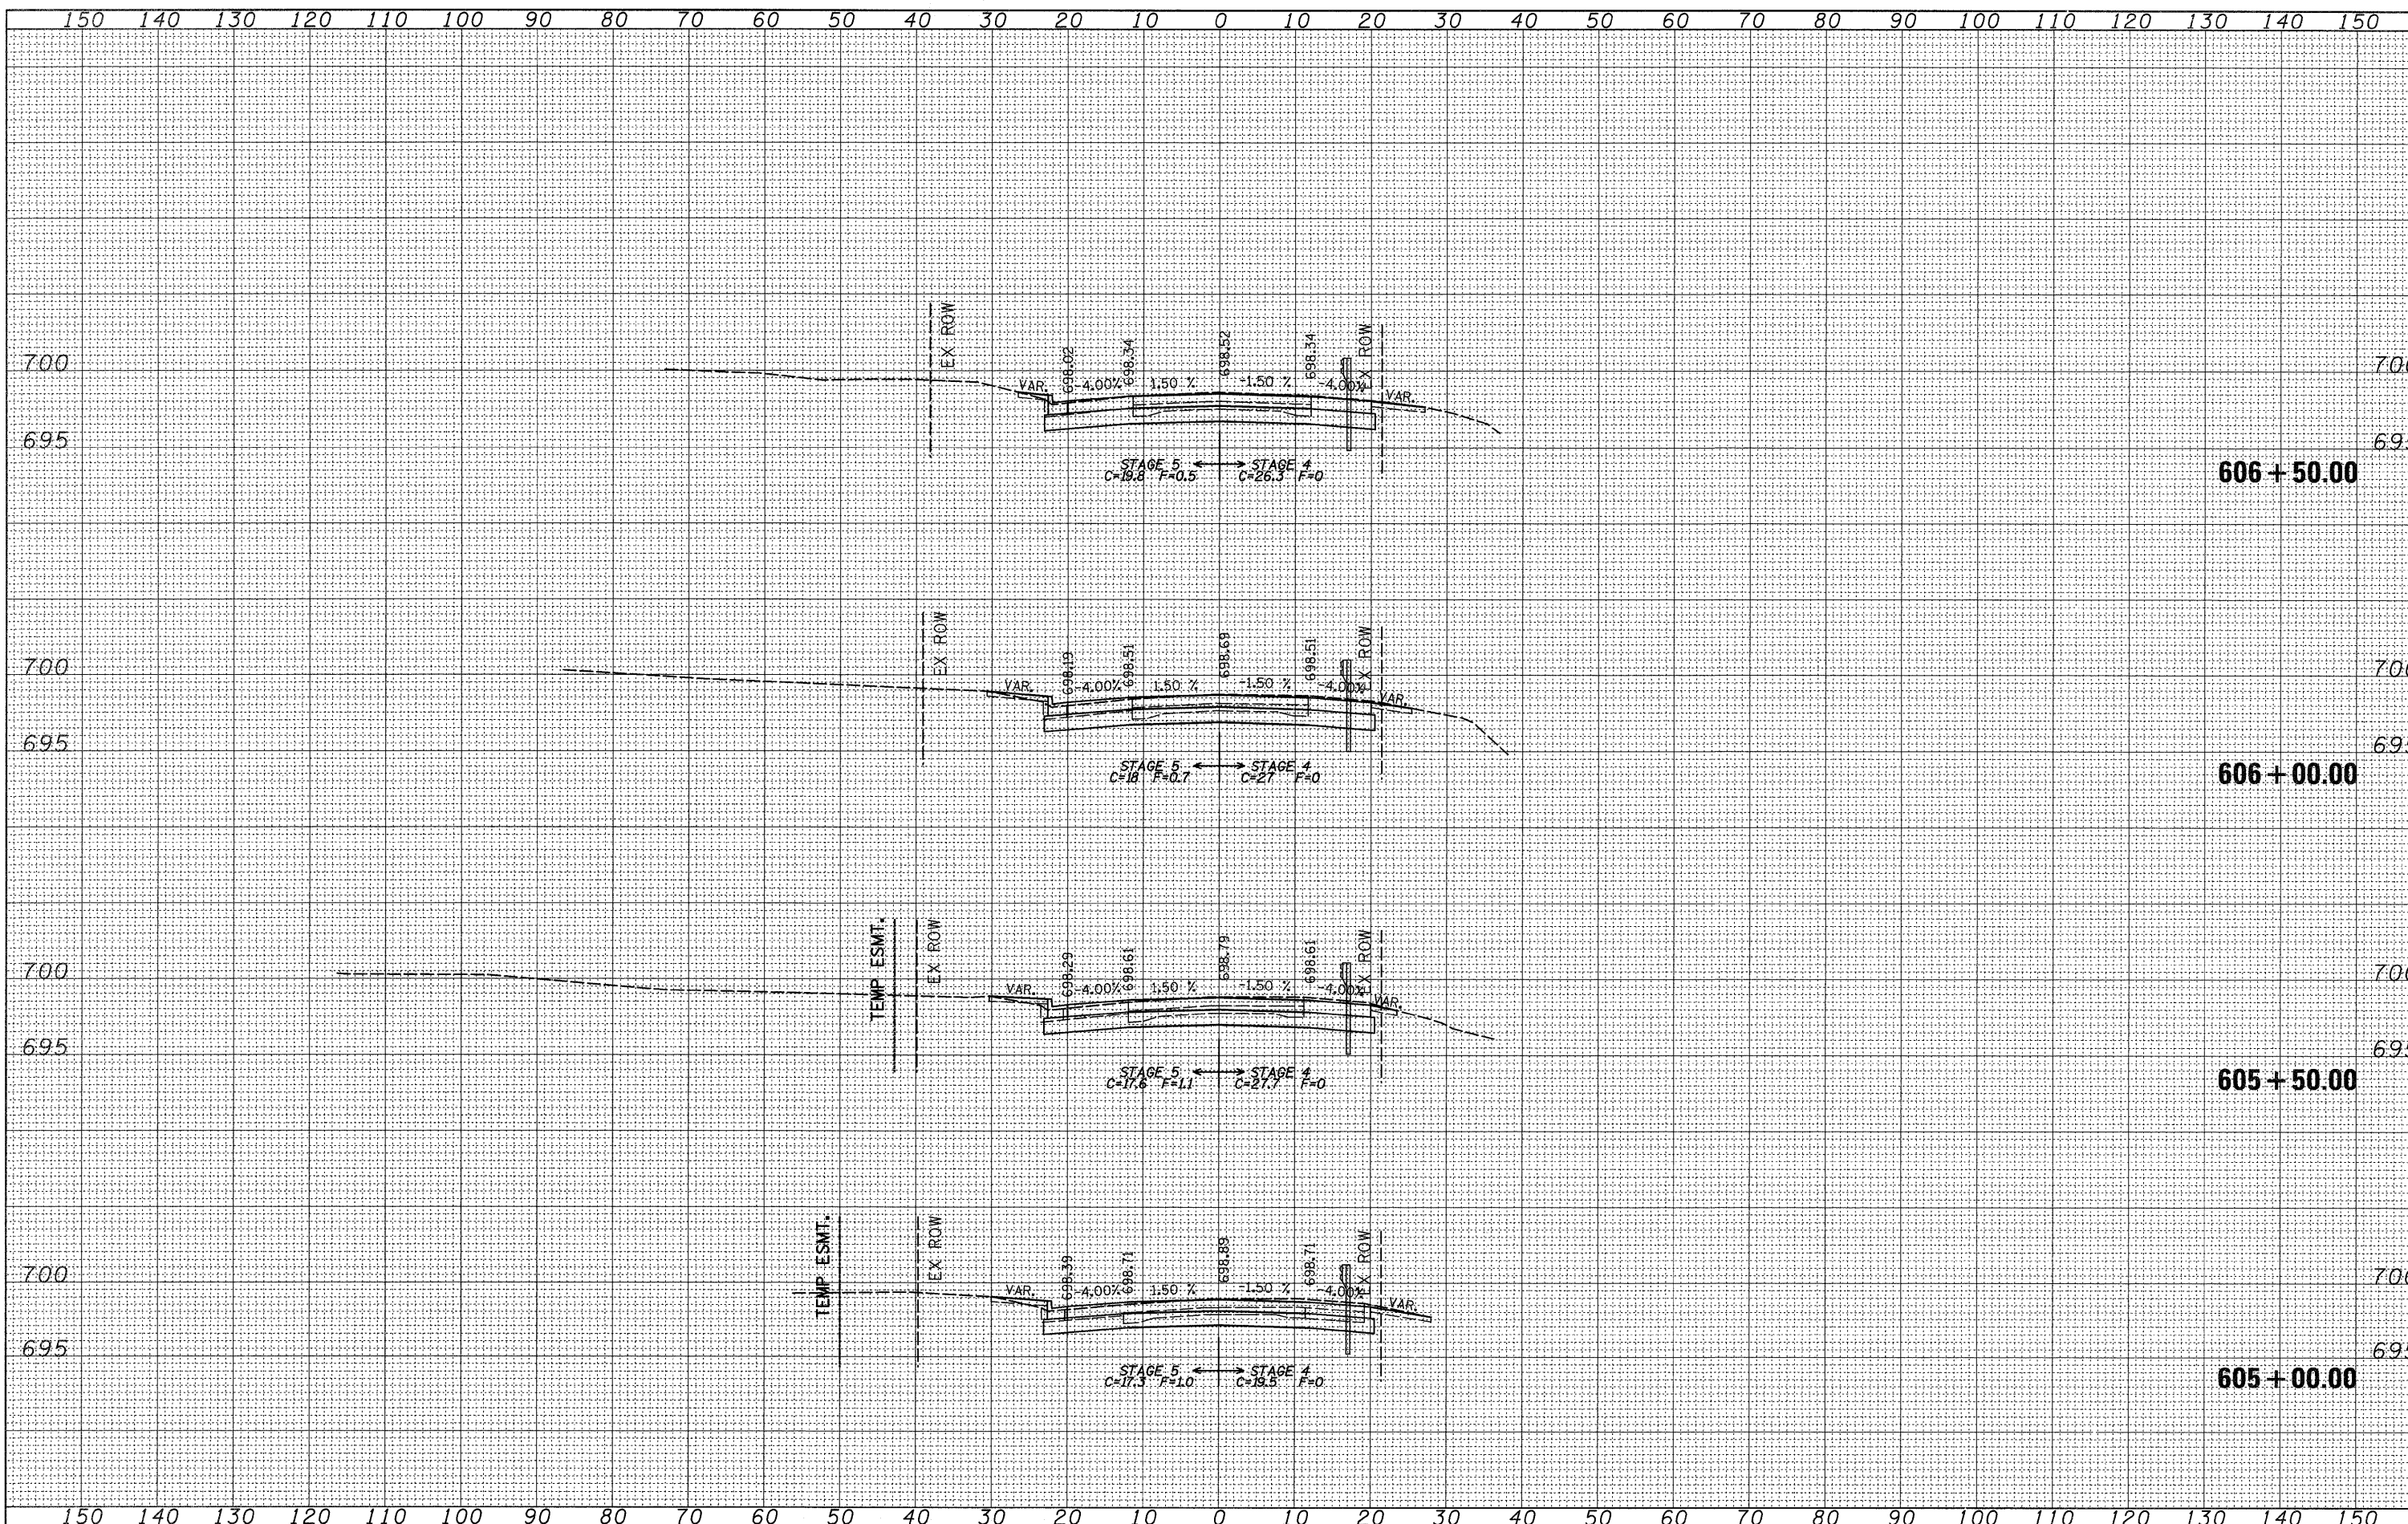

FILE NAME =
 c:\pwwork\pwwid\DOT\CUSHMANBW\dms34123\d26486\msh.tldgn

USER NAME = cushmanbw
 DESIGNED -
 DRAWN -
 CHECKED -
 DATE - Thu Apr 30 11:04:16 2009

REVISIED -
 REVISIED -
 REVISIED -
 REVISIED -

**STATE OF ILLINOIS
 DEPARTMENT OF TRANSPORTATION**

IL RTE 2

SCALE: SHEET NO. OF SHEETS STA. 605+00.00 TO STA. 606+50.00

F.A.P. RTE. 742	SECTION 37R-3	COUNTY OGLE	TOTAL SHEETS 345	SHEET NO. 242
CONTRACT NO. 84788				
FED. ROAD DIST. NO. ILLINOIS FED. AID PROJECT				