


BY _____ DATE _____
 SURVEYED _____
 PLOTTED _____
 NOTE BOOK _____
 AREAS _____
 AREAS CHECKED _____
 NO. _____

BY _____ DATE _____
 SURVEYED _____
 PLOTTED _____
 NOTE BOOK _____
 AREAS _____
 AREAS CHECKED _____
 NO. _____

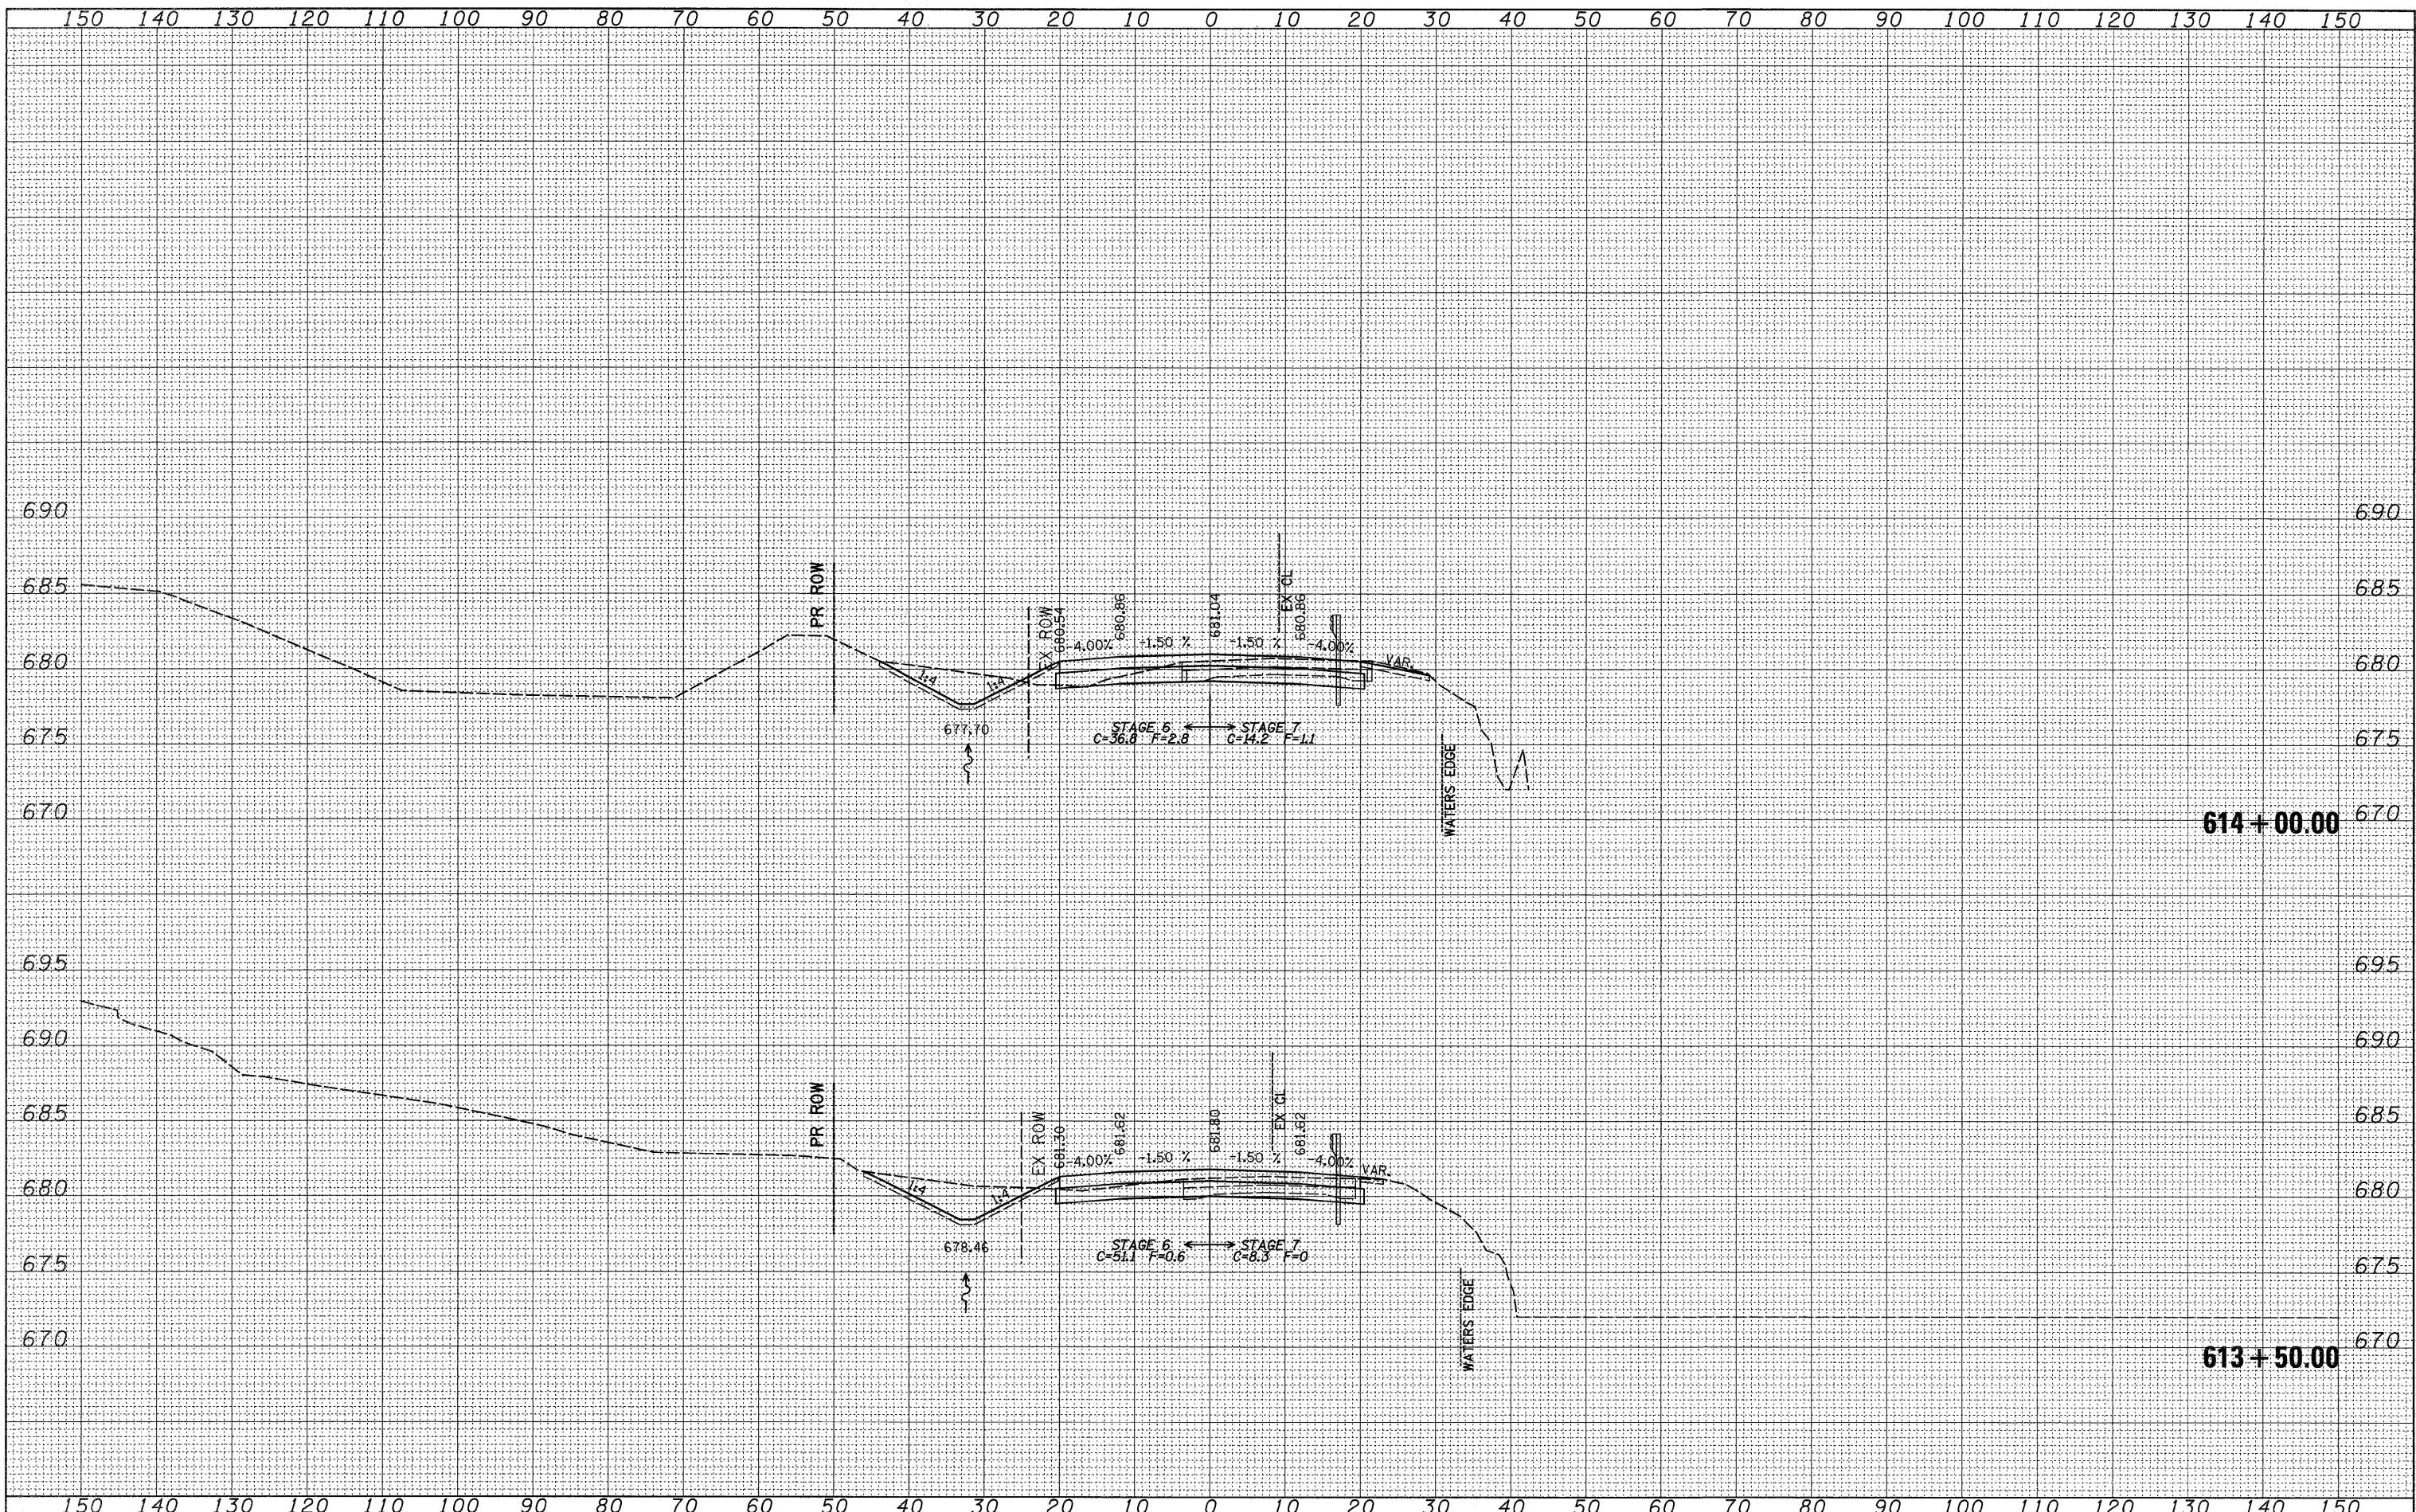

FILE NAME =
 c:\pwork\PWIDOT\CUSHMANBW\dms34123\d86486xsh1.dgn

USER NAME = cushmanbw
 DESIGNED -
 DRAWN -
 CHECKED -
 DATE - Thu Apr 30 11:04:19 2009

DESIGNED -
 DRAWN -
 CHECKED -
 DATE -

REVISED -
 REVISED -
 REVISED -
 REVISED -

STATE OF ILLINOIS
 DEPARTMENT OF TRANSPORTATION

IL RTE 2
 SCALE: SHEET NO. OF SHEETS STA. 613+50.00 TO STA. 614+00.00

F.A.P. RTE. 742	SECTION 3TR-3	COUNTY OGLE	TOTAL SHEETS 345	SHEET NO. 248
CONTRACT NO. 84788				
FED. ROAD DIST. NO. ILLINOIS FED. AID PROJECT				