


DATE	
BY	
SURVEYED	
PLOTTED	
TEMPLATE	
NOTE BOOK	
AREAS CHECKED	
NO.	

DATE	
BY	
SURVEYED	
PLOTTED	
TEMPLATE	
NOTE BOOK	
AREAS CHECKED	
NO.	

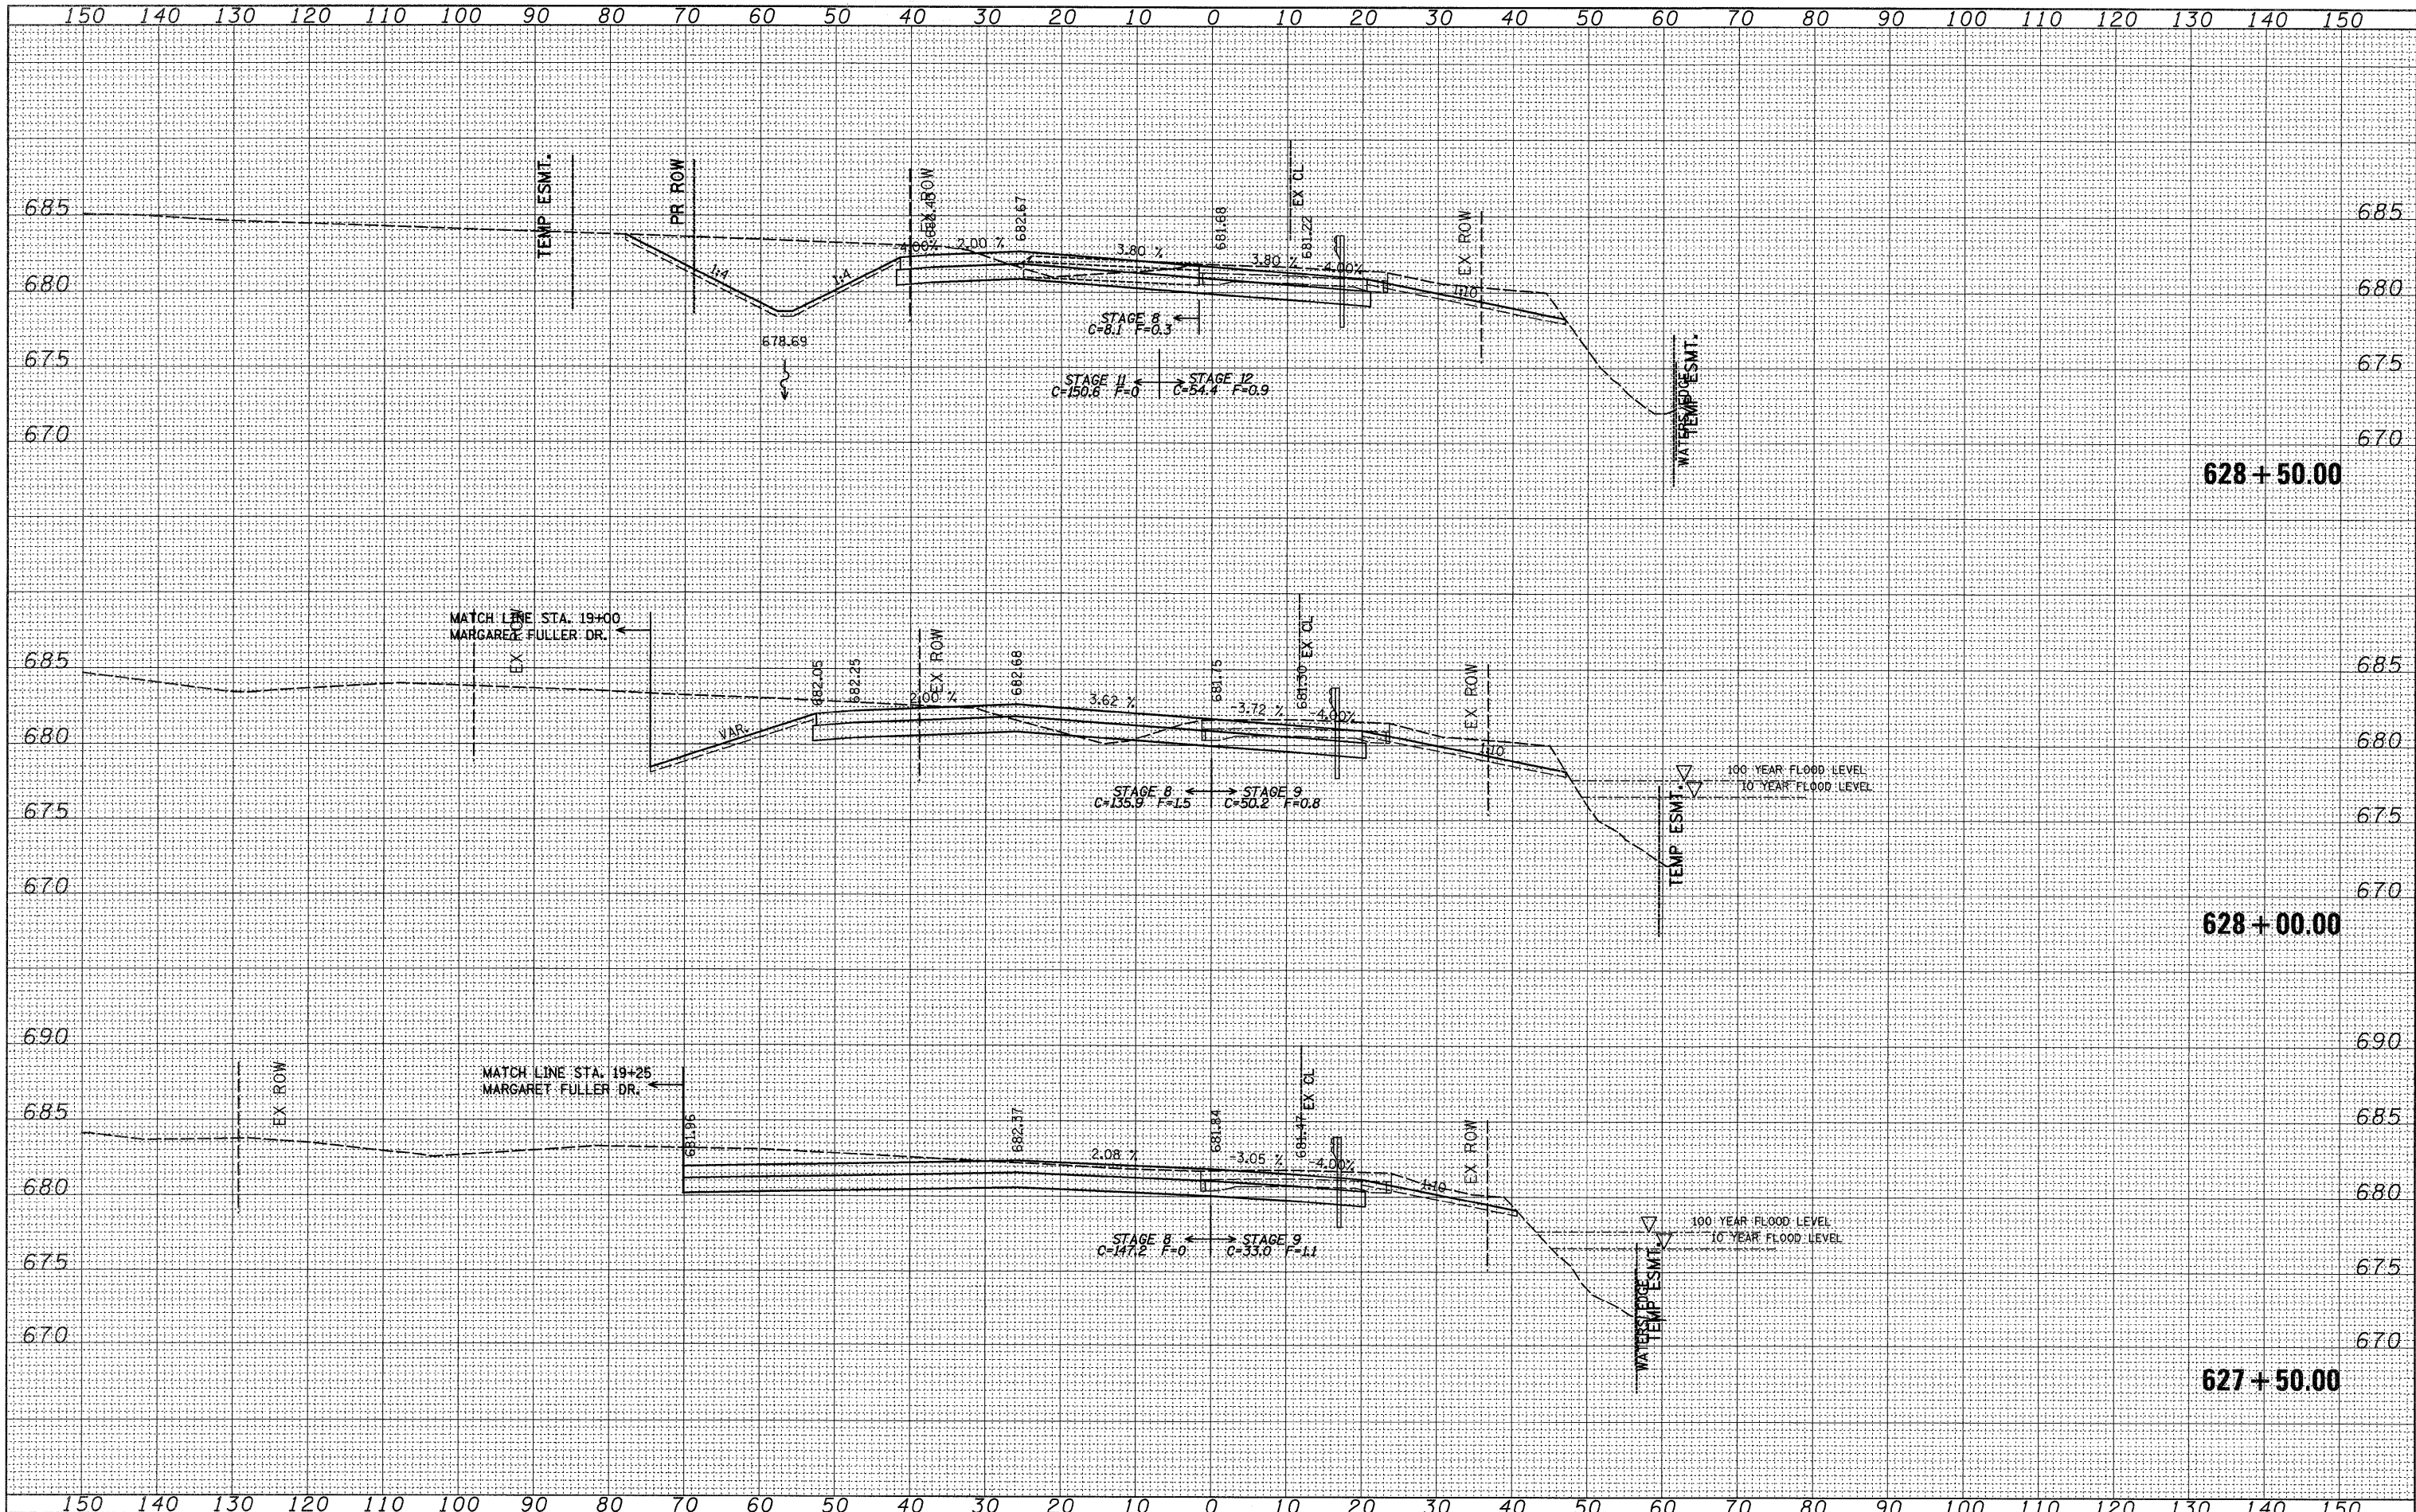

FILE NAME =
 c:\pw_work\VPWIDOT\CUSHMANBW\dms34123\06485x\ht1.dgn

USER NAME = cushmanbw
 DESIGNED -
 DRAWN -
 CHECKED -
 DATE - Thu Apr 30 11:04:28 2009

REVISIED -
 REVISIED -
 REVISIED -
 REVISIED -

**STATE OF ILLINOIS
 DEPARTMENT OF TRANSPORTATION**

IL RTE 2

SCALE: SHEET NO. OF SHEETS STA. 627+50.00 TO STA. 628+50.00

F.A.P. RTE. 742	SECTION 37R-3	COUNTY OGLE	TOTAL SHEETS 345	SHEET NO. 260
CONTRACT NO. 84788				
FED. ROAD DIST. NO. [ILLINOIS] FED. AID PROJECT				