


BY	DATE
SURVEYED	
PLOTTED	
NOTE BOOK	
AREAS CHECKED	
NO.	

BY	DATE
SURVEYED	
PLOTTED	
NOTE BOOK	
AREAS CHECKED	
NO.	

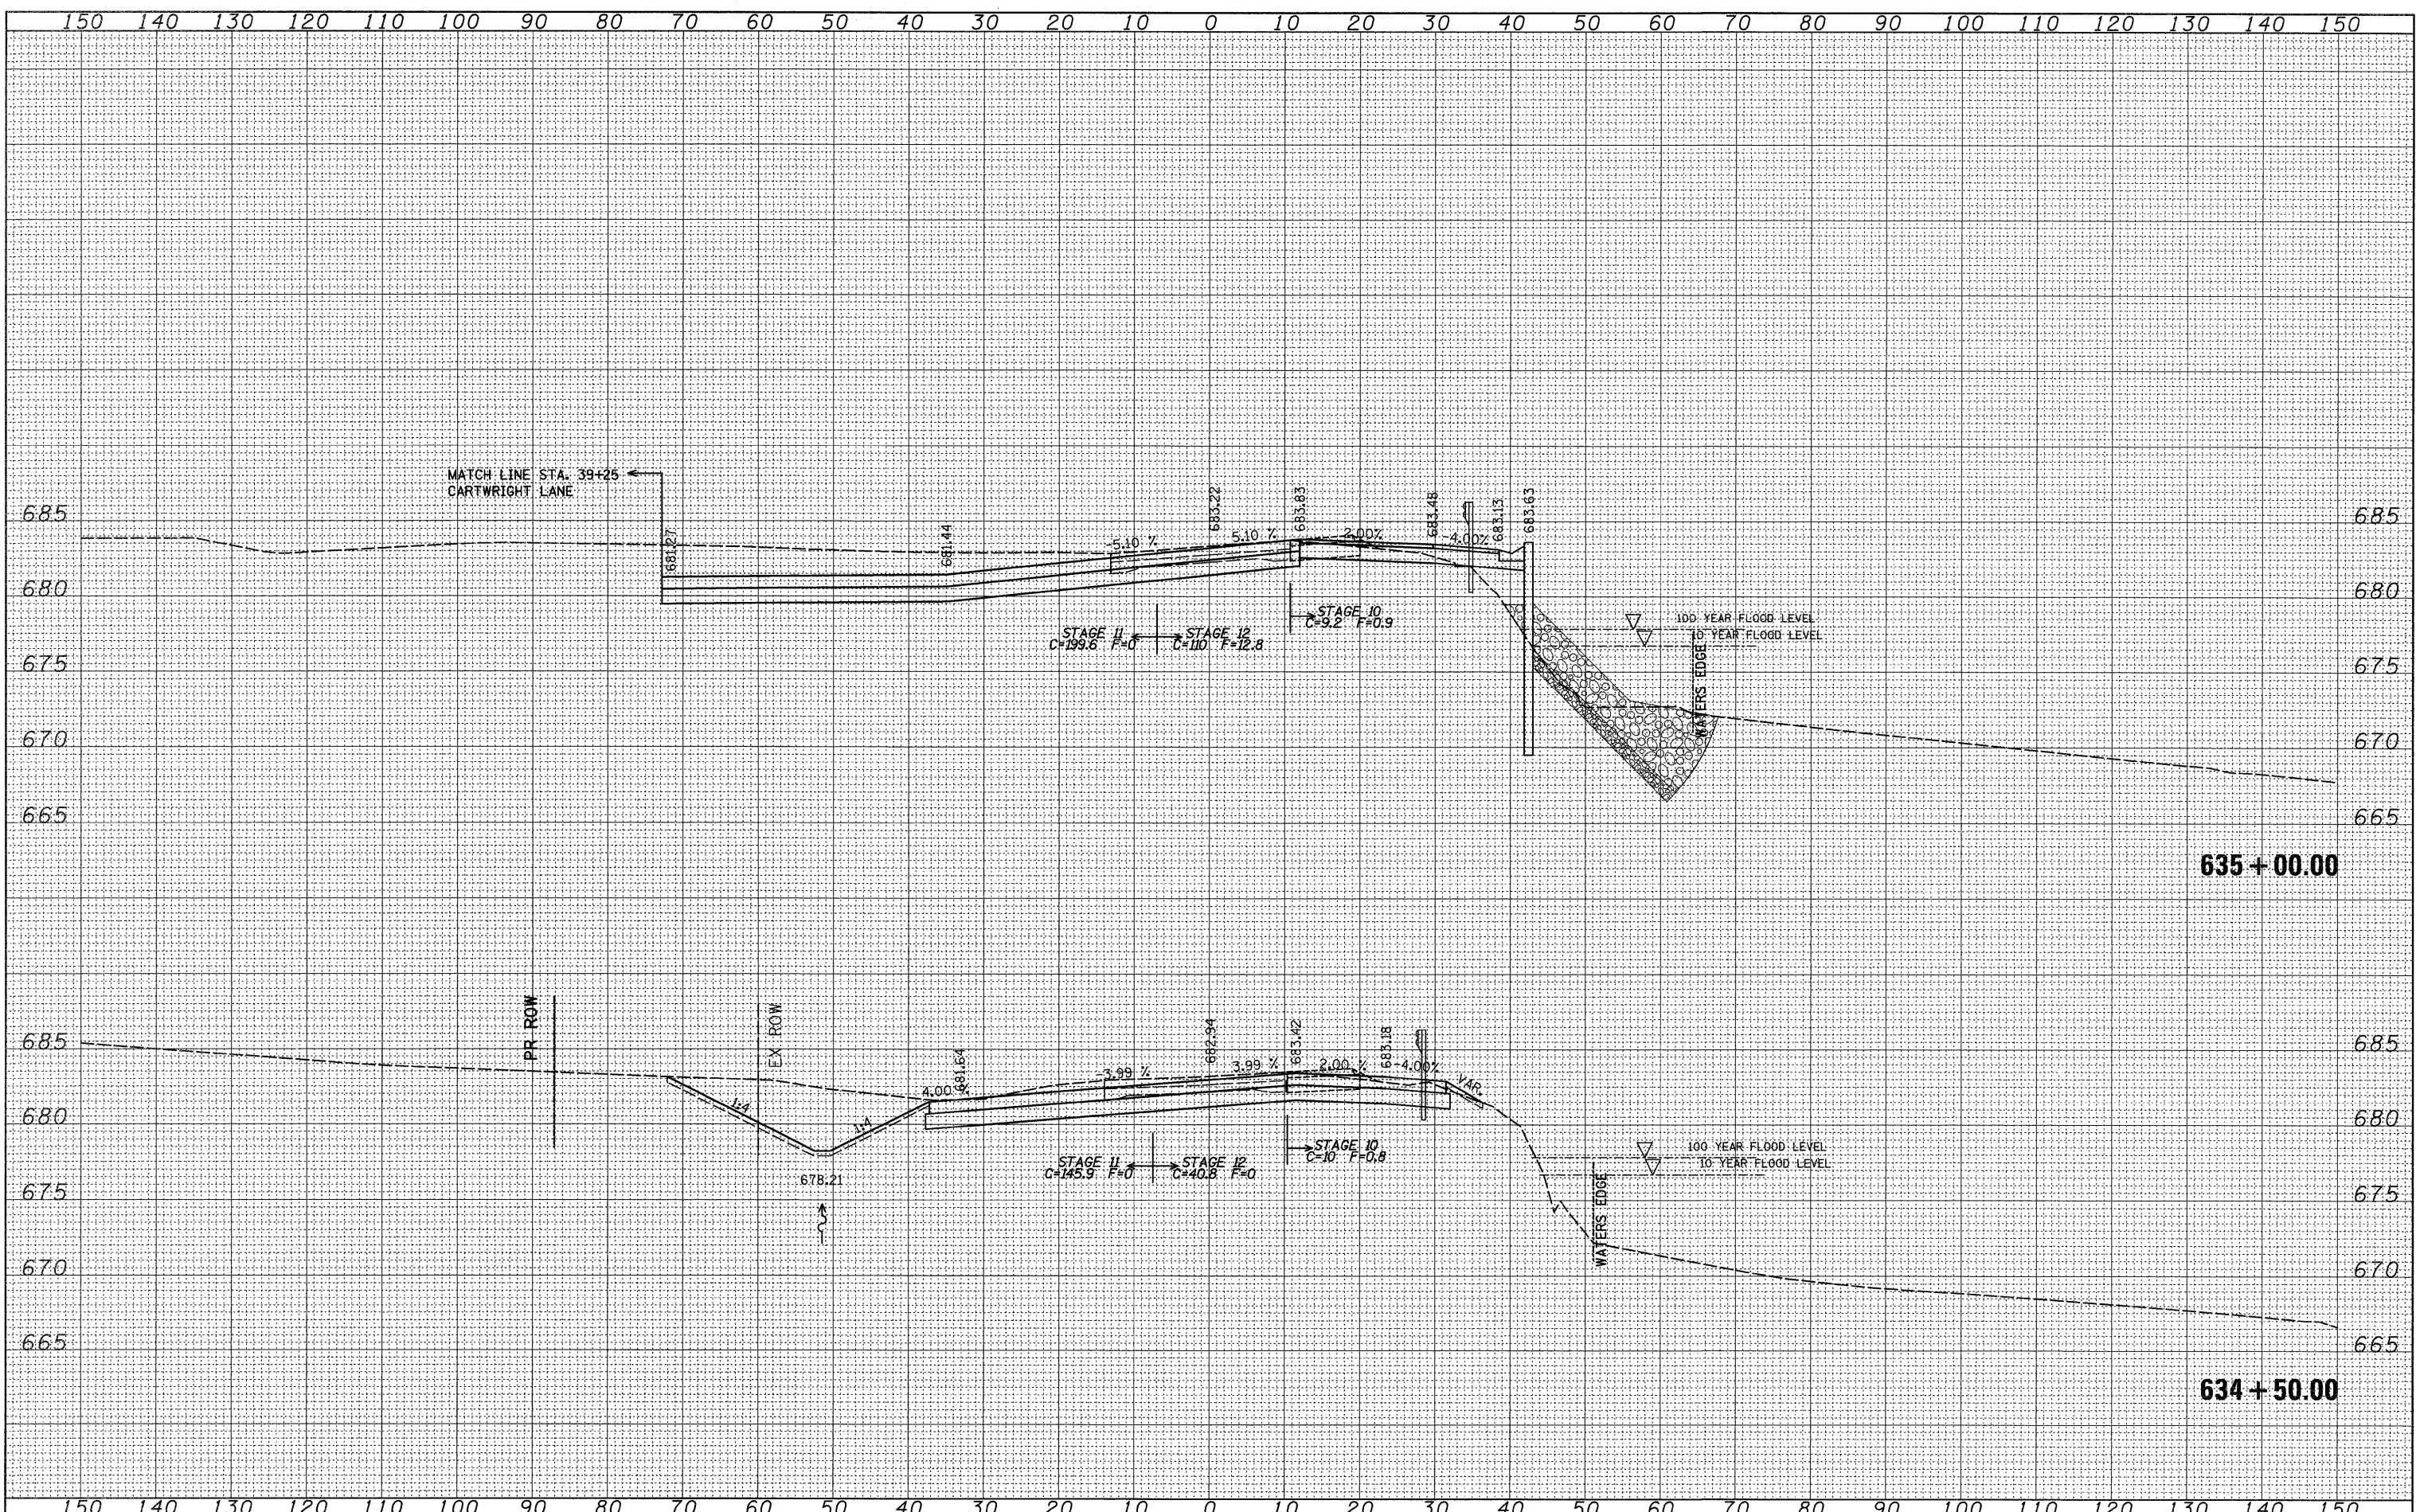

FILE NAME =	USER NAME = cushmanbw	DESIGNED -	REVISED -	STATE OF ILLINOIS DEPARTMENT OF TRANSPORTATION	IL RTE 2	F.A.P. RTE.	SECTION	COUNTY	TOTAL SHEETS	SHEET NO.
c:\pwork\PWIDOT\CUSHMANBW\dms34123\d06486xshd.dgn		DRAWN -	REVISED -			742	37R-3	OGLE	345	266
PLOT SCALE = 10.0000' / IN.		CHECKED -	REVISED -			CONTRACT NO. 84788				
PLOT DATE = Thu Apr 30 11:04:33 2009		DATE -	REVISED -			FED. ROAD DIST. NO. ILLINOIS FED. AID PROJECT				
SCALE: STA. 634+50.00 TO STA. 635+00.00										