


BY	DATE
SURVEYED	
PLOTTED	
NOTE BOOK	
AREAS	
CHECKED	
NO.	

BY	DATE
ORIGINAL	
SURVEY	
PLOTTED	
NOTE BOOK	
AREAS	
CHECKED	
NO.	

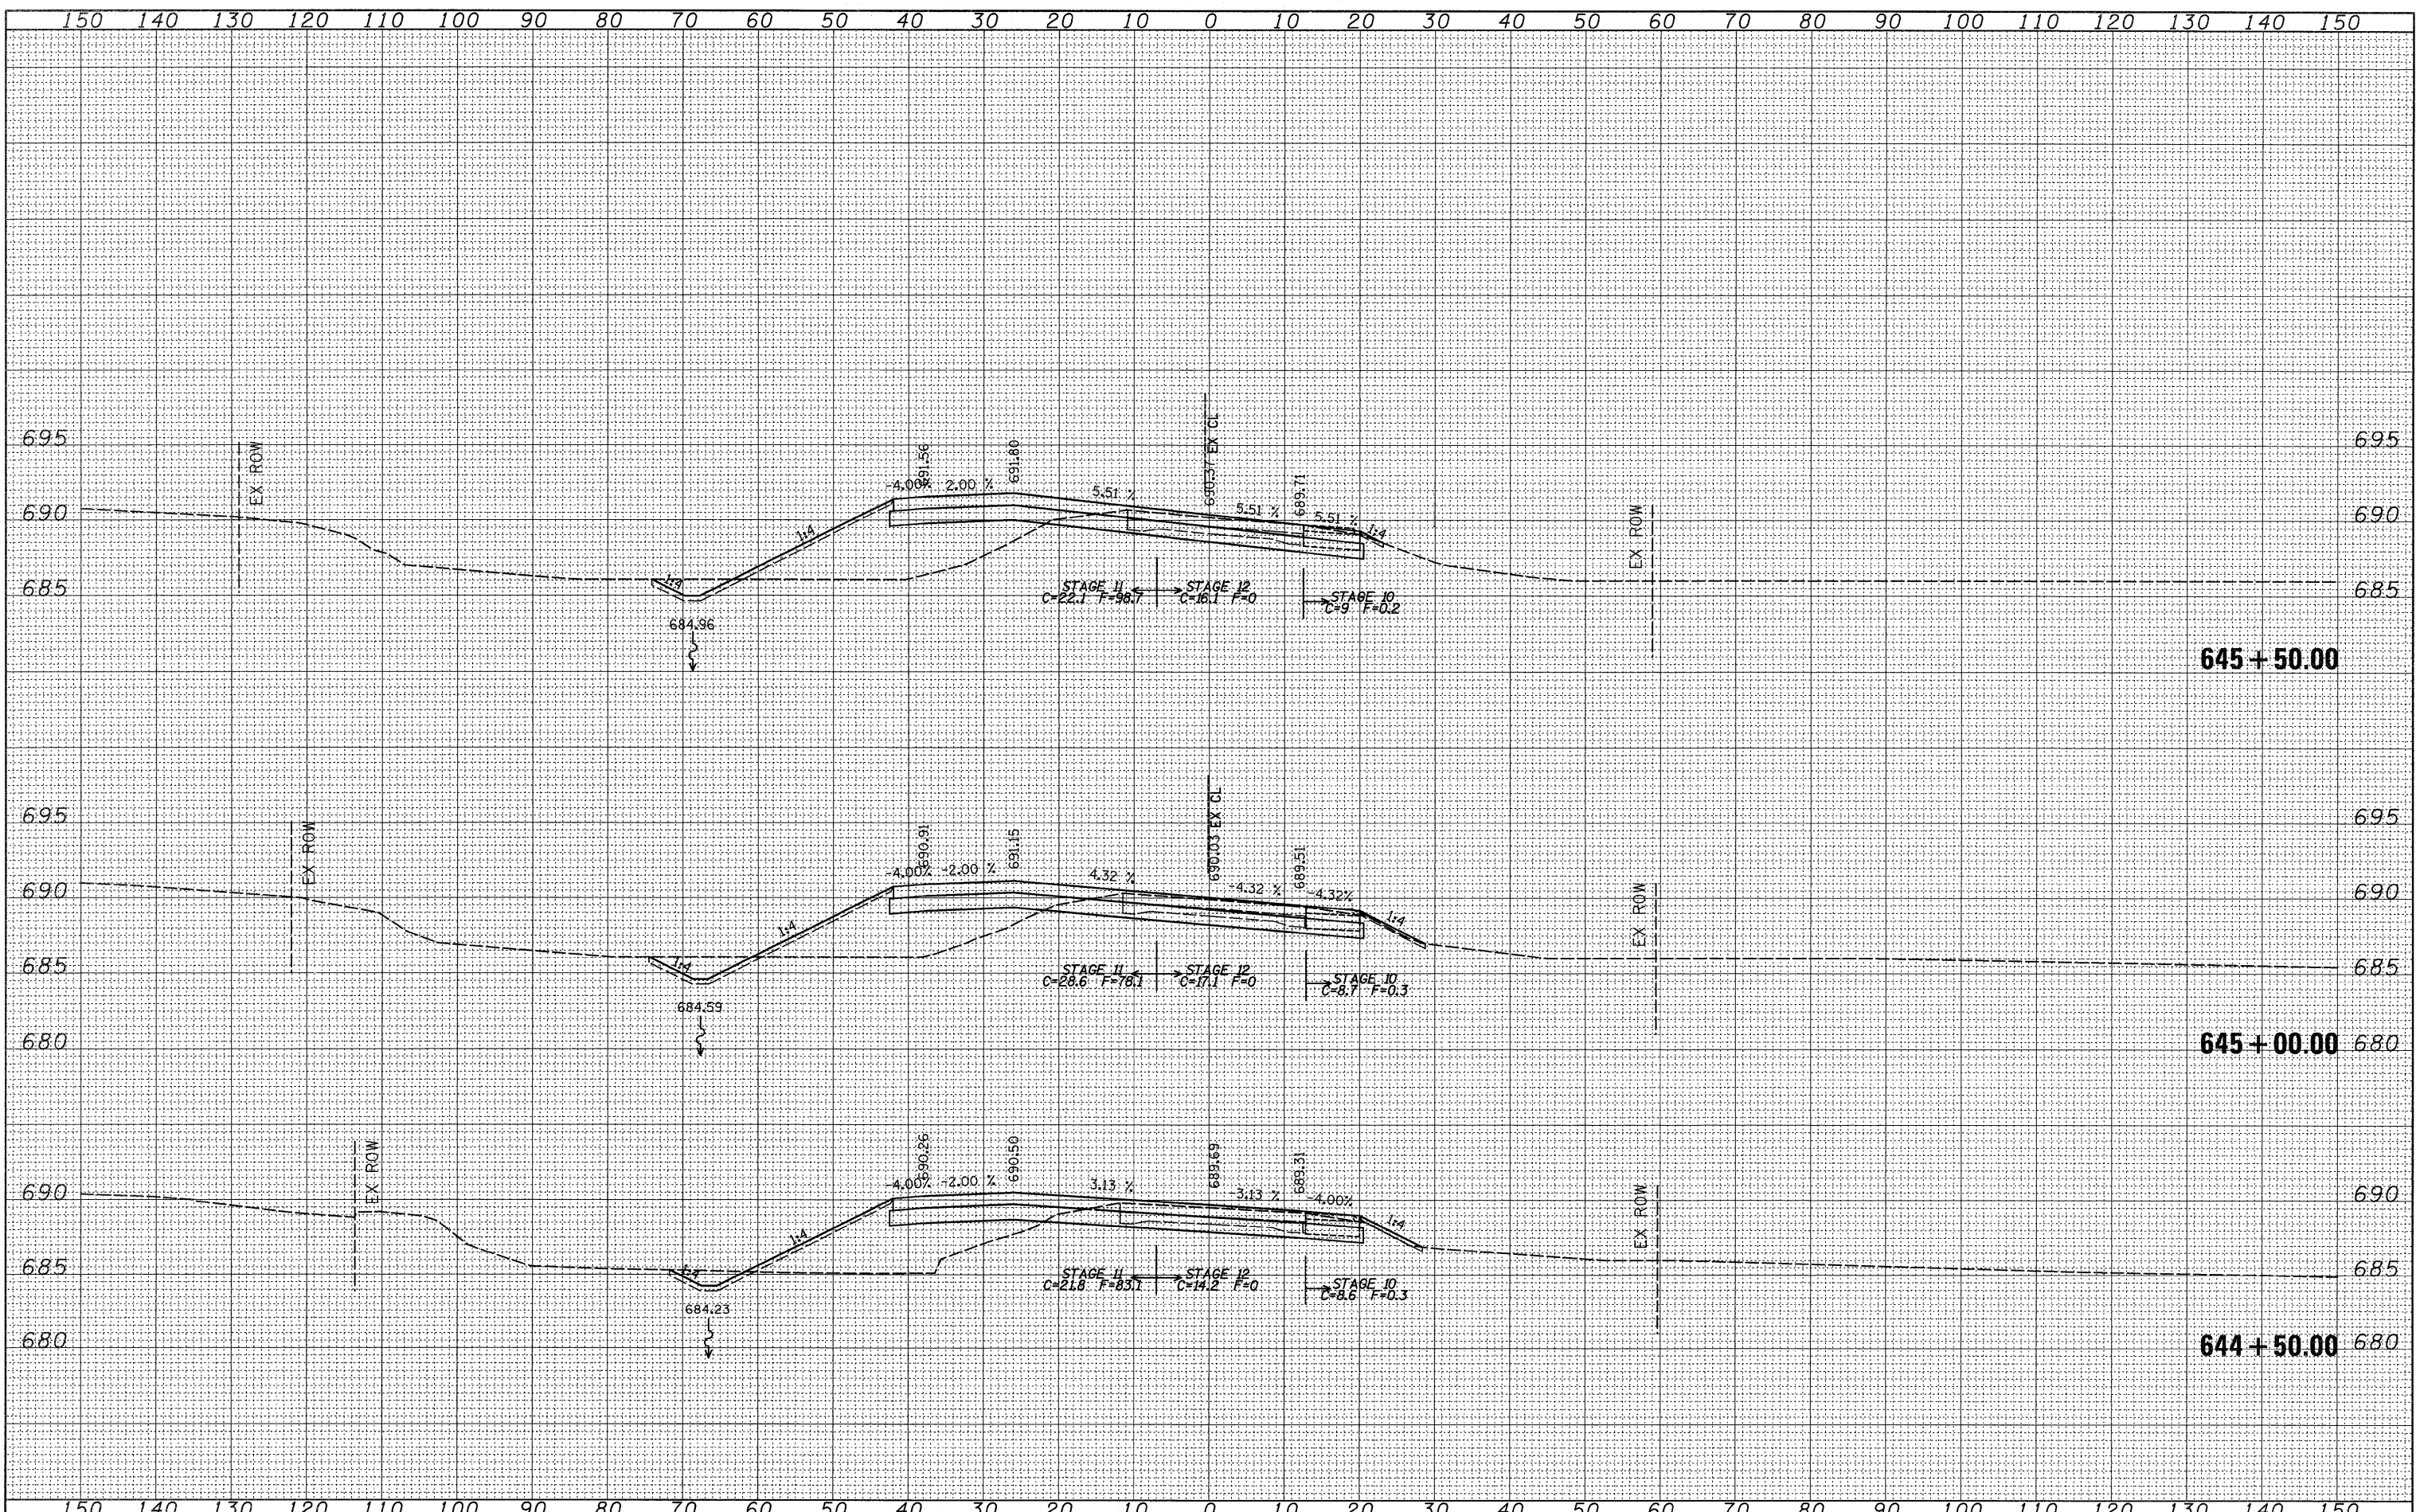

FILE NAME =	USER NAME = cushmanbw	DESIGNED -	REVISED -	F.A.P. RTE.	SECTION	COUNTY	TOTAL SHEETS	SHEET NO.
c:\pwwork\pwwork\CUSHMANBW\dms34123\086486\sh1.dgn		DRAWN -	REVISED -	742	37R-3	OGLE	345	274
PLOT SCALE = 10.0000' / IN.		CHECKED -	REVISED -	CONTRACT NO. 84788				
PLOT DATE = Thu Apr 30 11:04:40 2009		DATE -	REVISED -	SCALE:	SHEET NO.	OF SHEETS	STA. 644+50.00 TO STA. 645+50.00	FED. ROAD DIST. NO.
								ILLINOIS FED. AID PROJECT

**STATE OF ILLINOIS
DEPARTMENT OF TRANSPORTATION**

IL RTE 2