


| | |
|---------------|--|
| DATE | |
| BY | |
| SURVEYED | |
| PLOTTED | |
| NOTE BOOK | |
| AREAS | |
| AREAS CHECKED | |
| NO. | |

| | |
|---------------|--|
| DATE | |
| BY | |
| SURVEYED | |
| PLOTTED | |
| NOTE BOOK | |
| AREAS | |
| AREAS CHECKED | |
| NO. | |

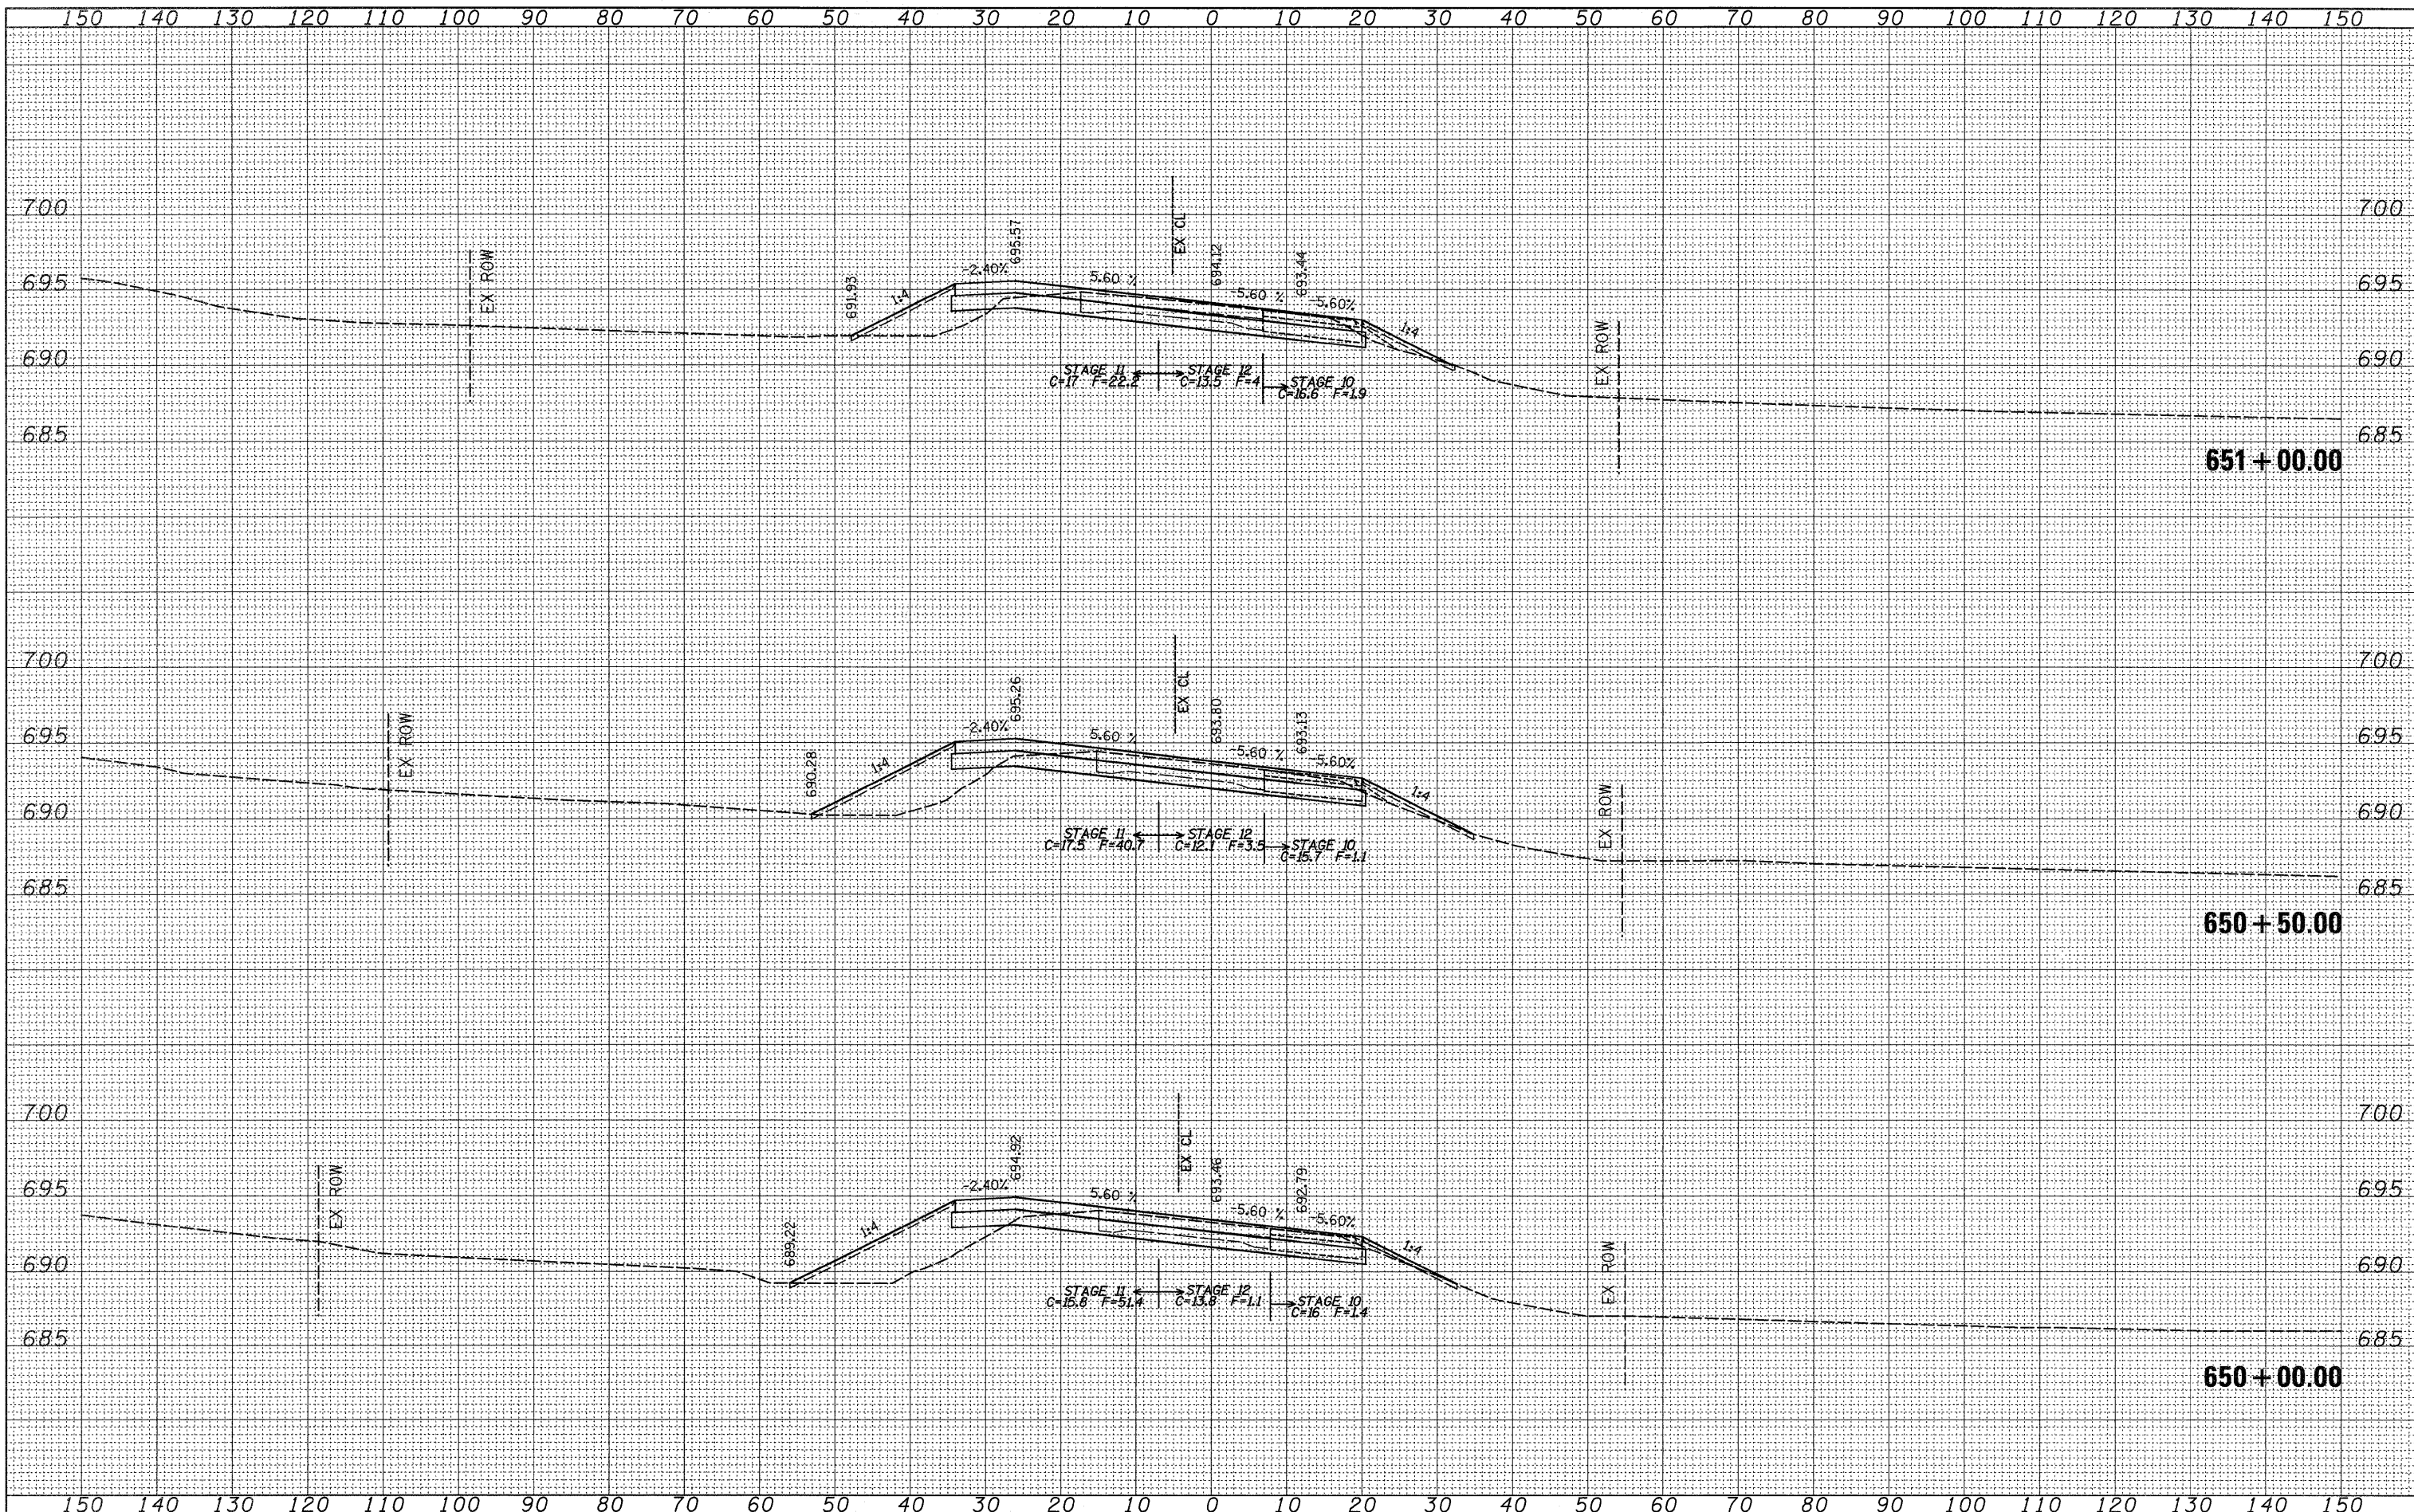

FILE NAME = c:\pwork\PWIDOT\CUSHMANBW\dms34123\d06486xsh1.dgn
 USER NAME = cushmanbw
 DESIGNED -
 DRAWN -
 CHECKED -
 DATE -

REVISOR -
 REVISOR -
 REVISOR -
 REVISOR -

DESIGNED -
 DRAWN -
 CHECKED -
 DATE -

STATE OF ILLINOIS
 DEPARTMENT OF TRANSPORTATION

IL RTE 2
 SCALE: SHEET NO. OF SHEETS STA. 650+00.00 TO STA. 651+00.00

| | | | | |
|---|---------|--------|--------------|-----------|
| F.A.P. RTE. | SECTION | COUNTY | TOTAL SHEETS | SHEET NO. |
| 742 | 37R-3 | OGLE | 345 | 278 |
| CONTRACT NO. 84788 | | | | |
| FED. ROAD DIST. NO. (ILLINOIS) FED. AID PROJECT | | | | |