


FINAL SURVEY	SURVEYED	BY	DATE
PLOTTED			
NOTE BOOK			
AREAS			
CHECKED			
NO.			

ORIGINAL SURVEY	SURVEYED	BY	DATE
PLOTTED			
NOTE BOOK			
AREAS			
CHECKED			
NO.			

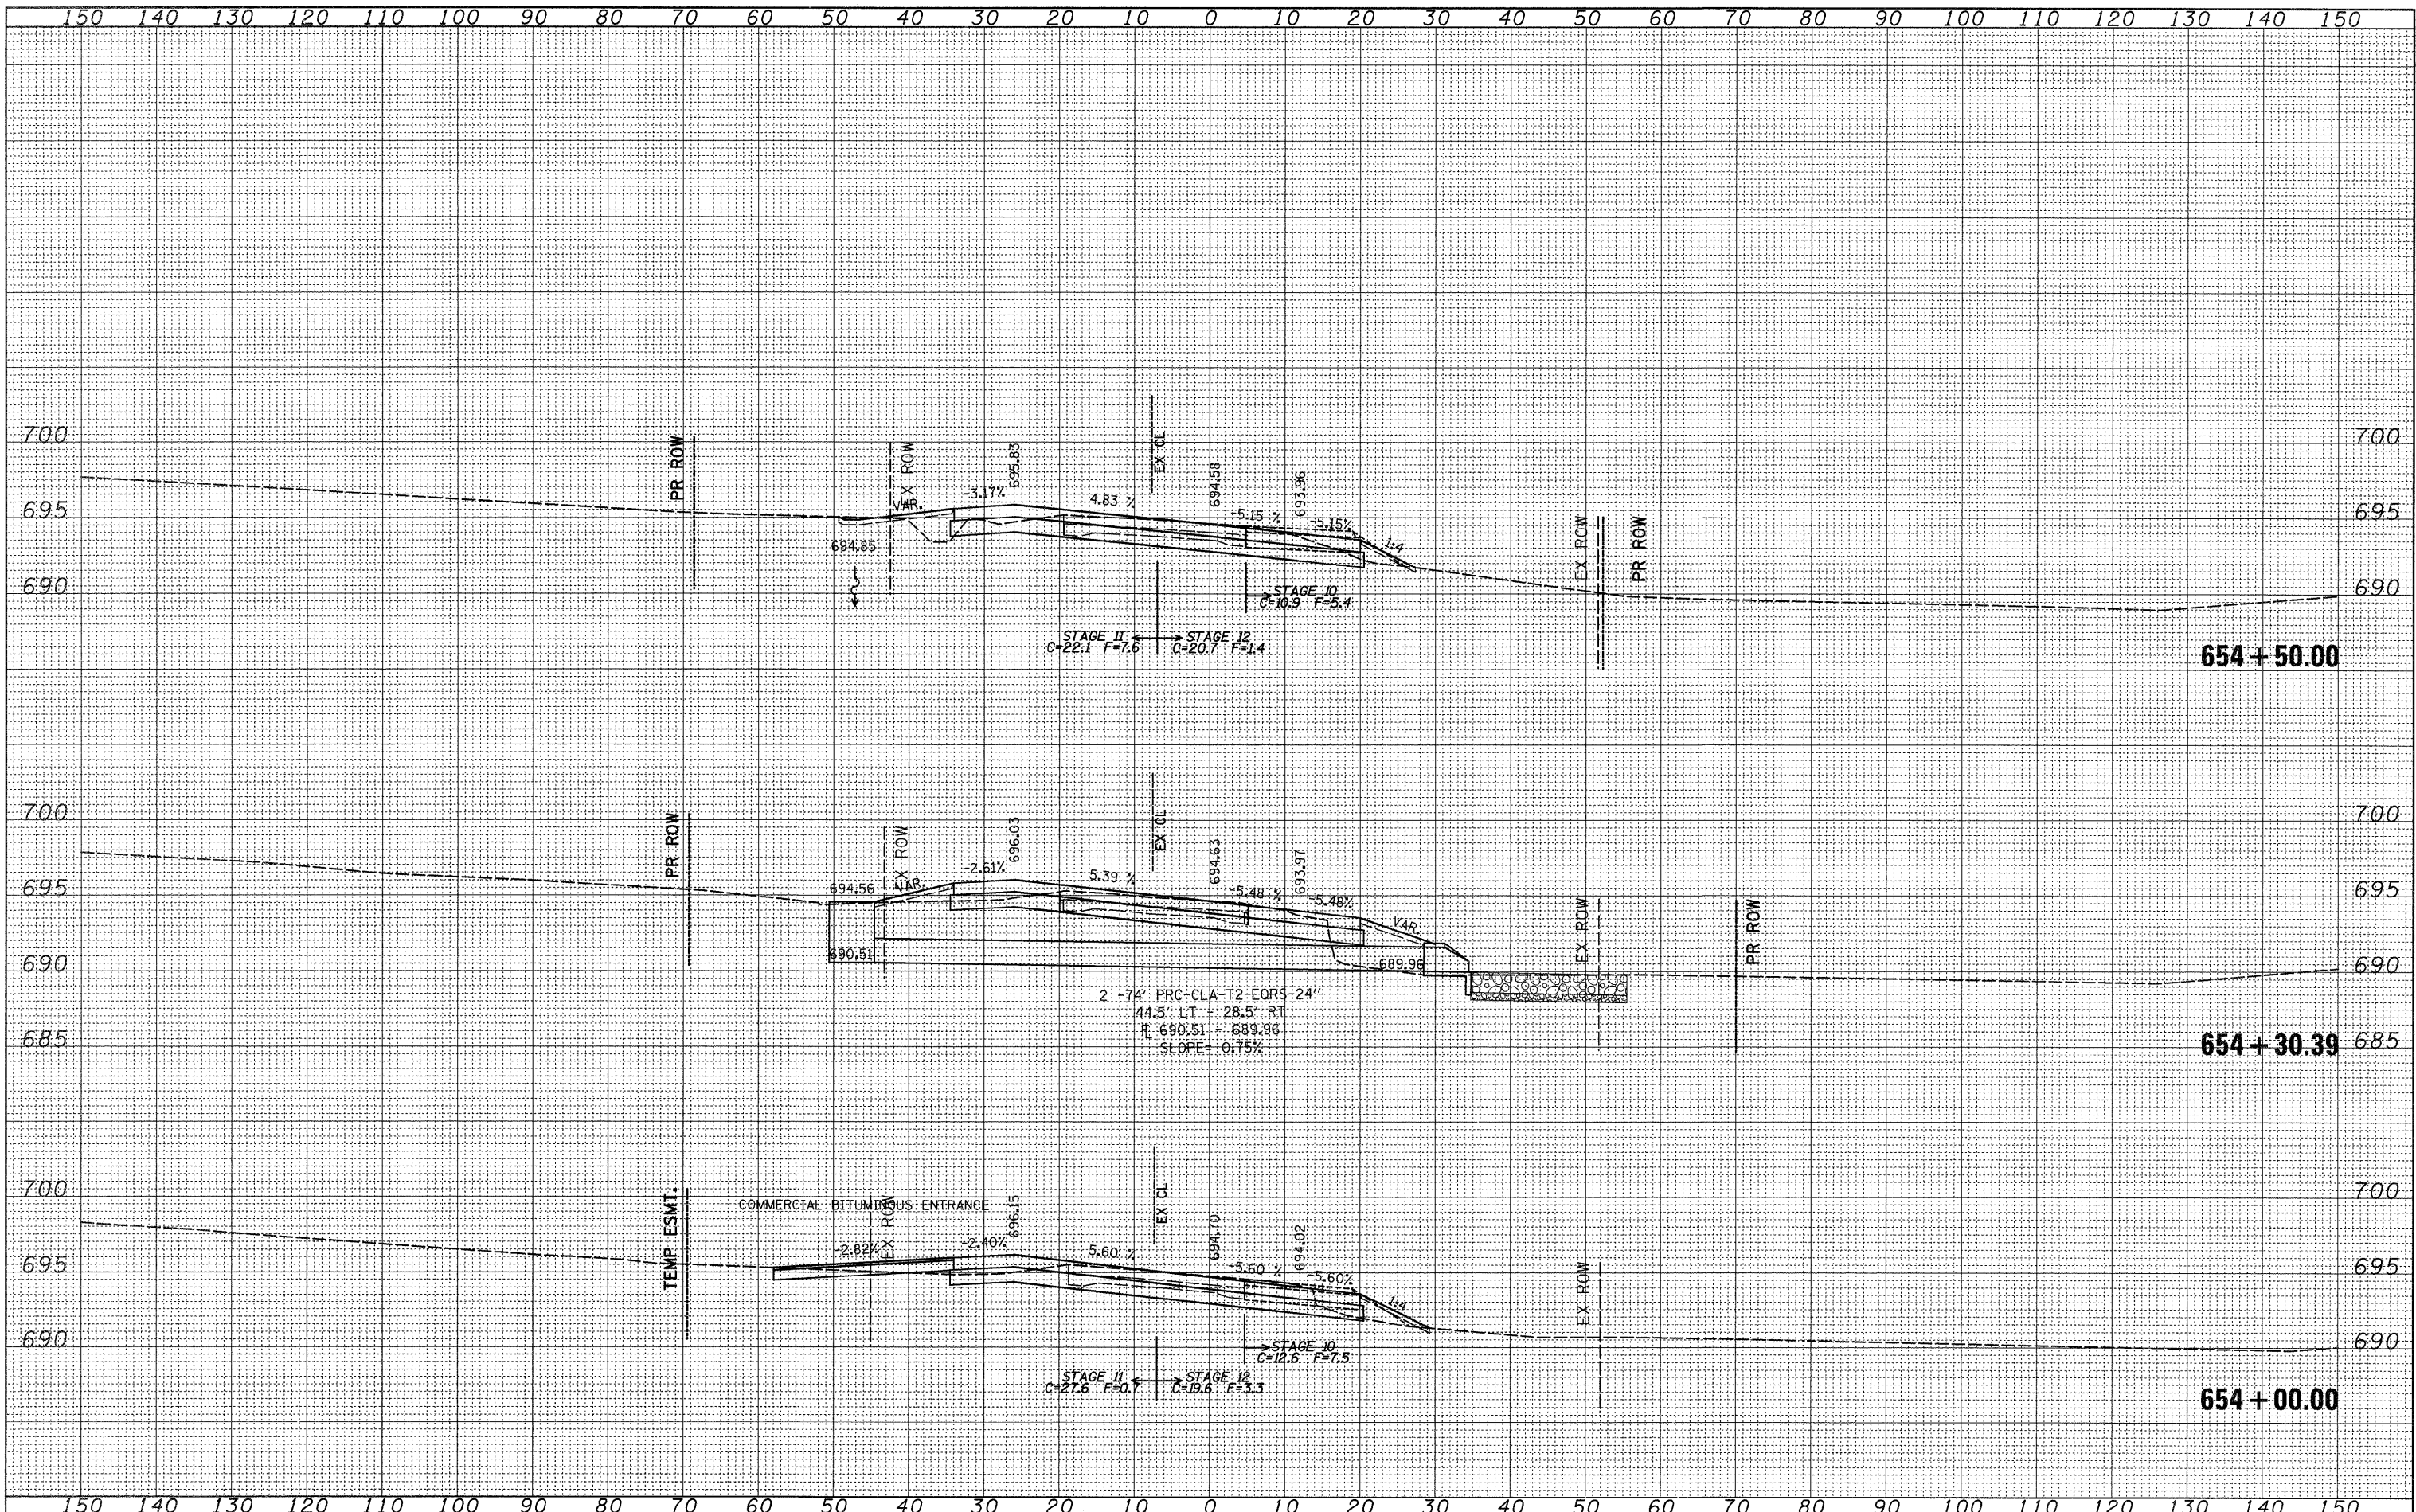

FILE NAME =	USER NAME = cushmanbw	DESIGNED -	REVISED -	STATE OF ILLINOIS DEPARTMENT OF TRANSPORTATION	IL RTE 2	F.A.P. RTE.	SECTION	COUNTY	TOTAL SHEETS	SHEET NO.	
c:\p_w\work\p\WIDOT\CUSHMANBW\dms34123\d86486x\sh1.dgn		DRAWN -	REVISED -			742	37R-3	OGLE	345	282	
PLOT SCALE = 10.0000' / IN.		CHECKED -	REVISED -			CONTRACT NO. 84788					
PLOT DATE = Thu Apr 30 11:04:44 2009		DATE -	REVISED -			SCALE:	SHEET NO. OF SHEETS	STA. 654+00.00 TO STA. 654+50.00	FED. ROAD DIST. NO.	ILLINOIS FED. AID PROJECT	