


FINAL SURVEY	SURVEYED	BY	DATE
PLOTTED	PLOTTED		
NOTE BOOK	NOTE BOOK		
AREAS	AREAS		
CHECKED	CHECKED		

ORIGINAL SURVEY	SURVEYED	BY	DATE
PLOTTED	PLOTTED		
NOTE BOOK	NOTE BOOK		
AREAS	AREAS		
CHECKED	CHECKED		

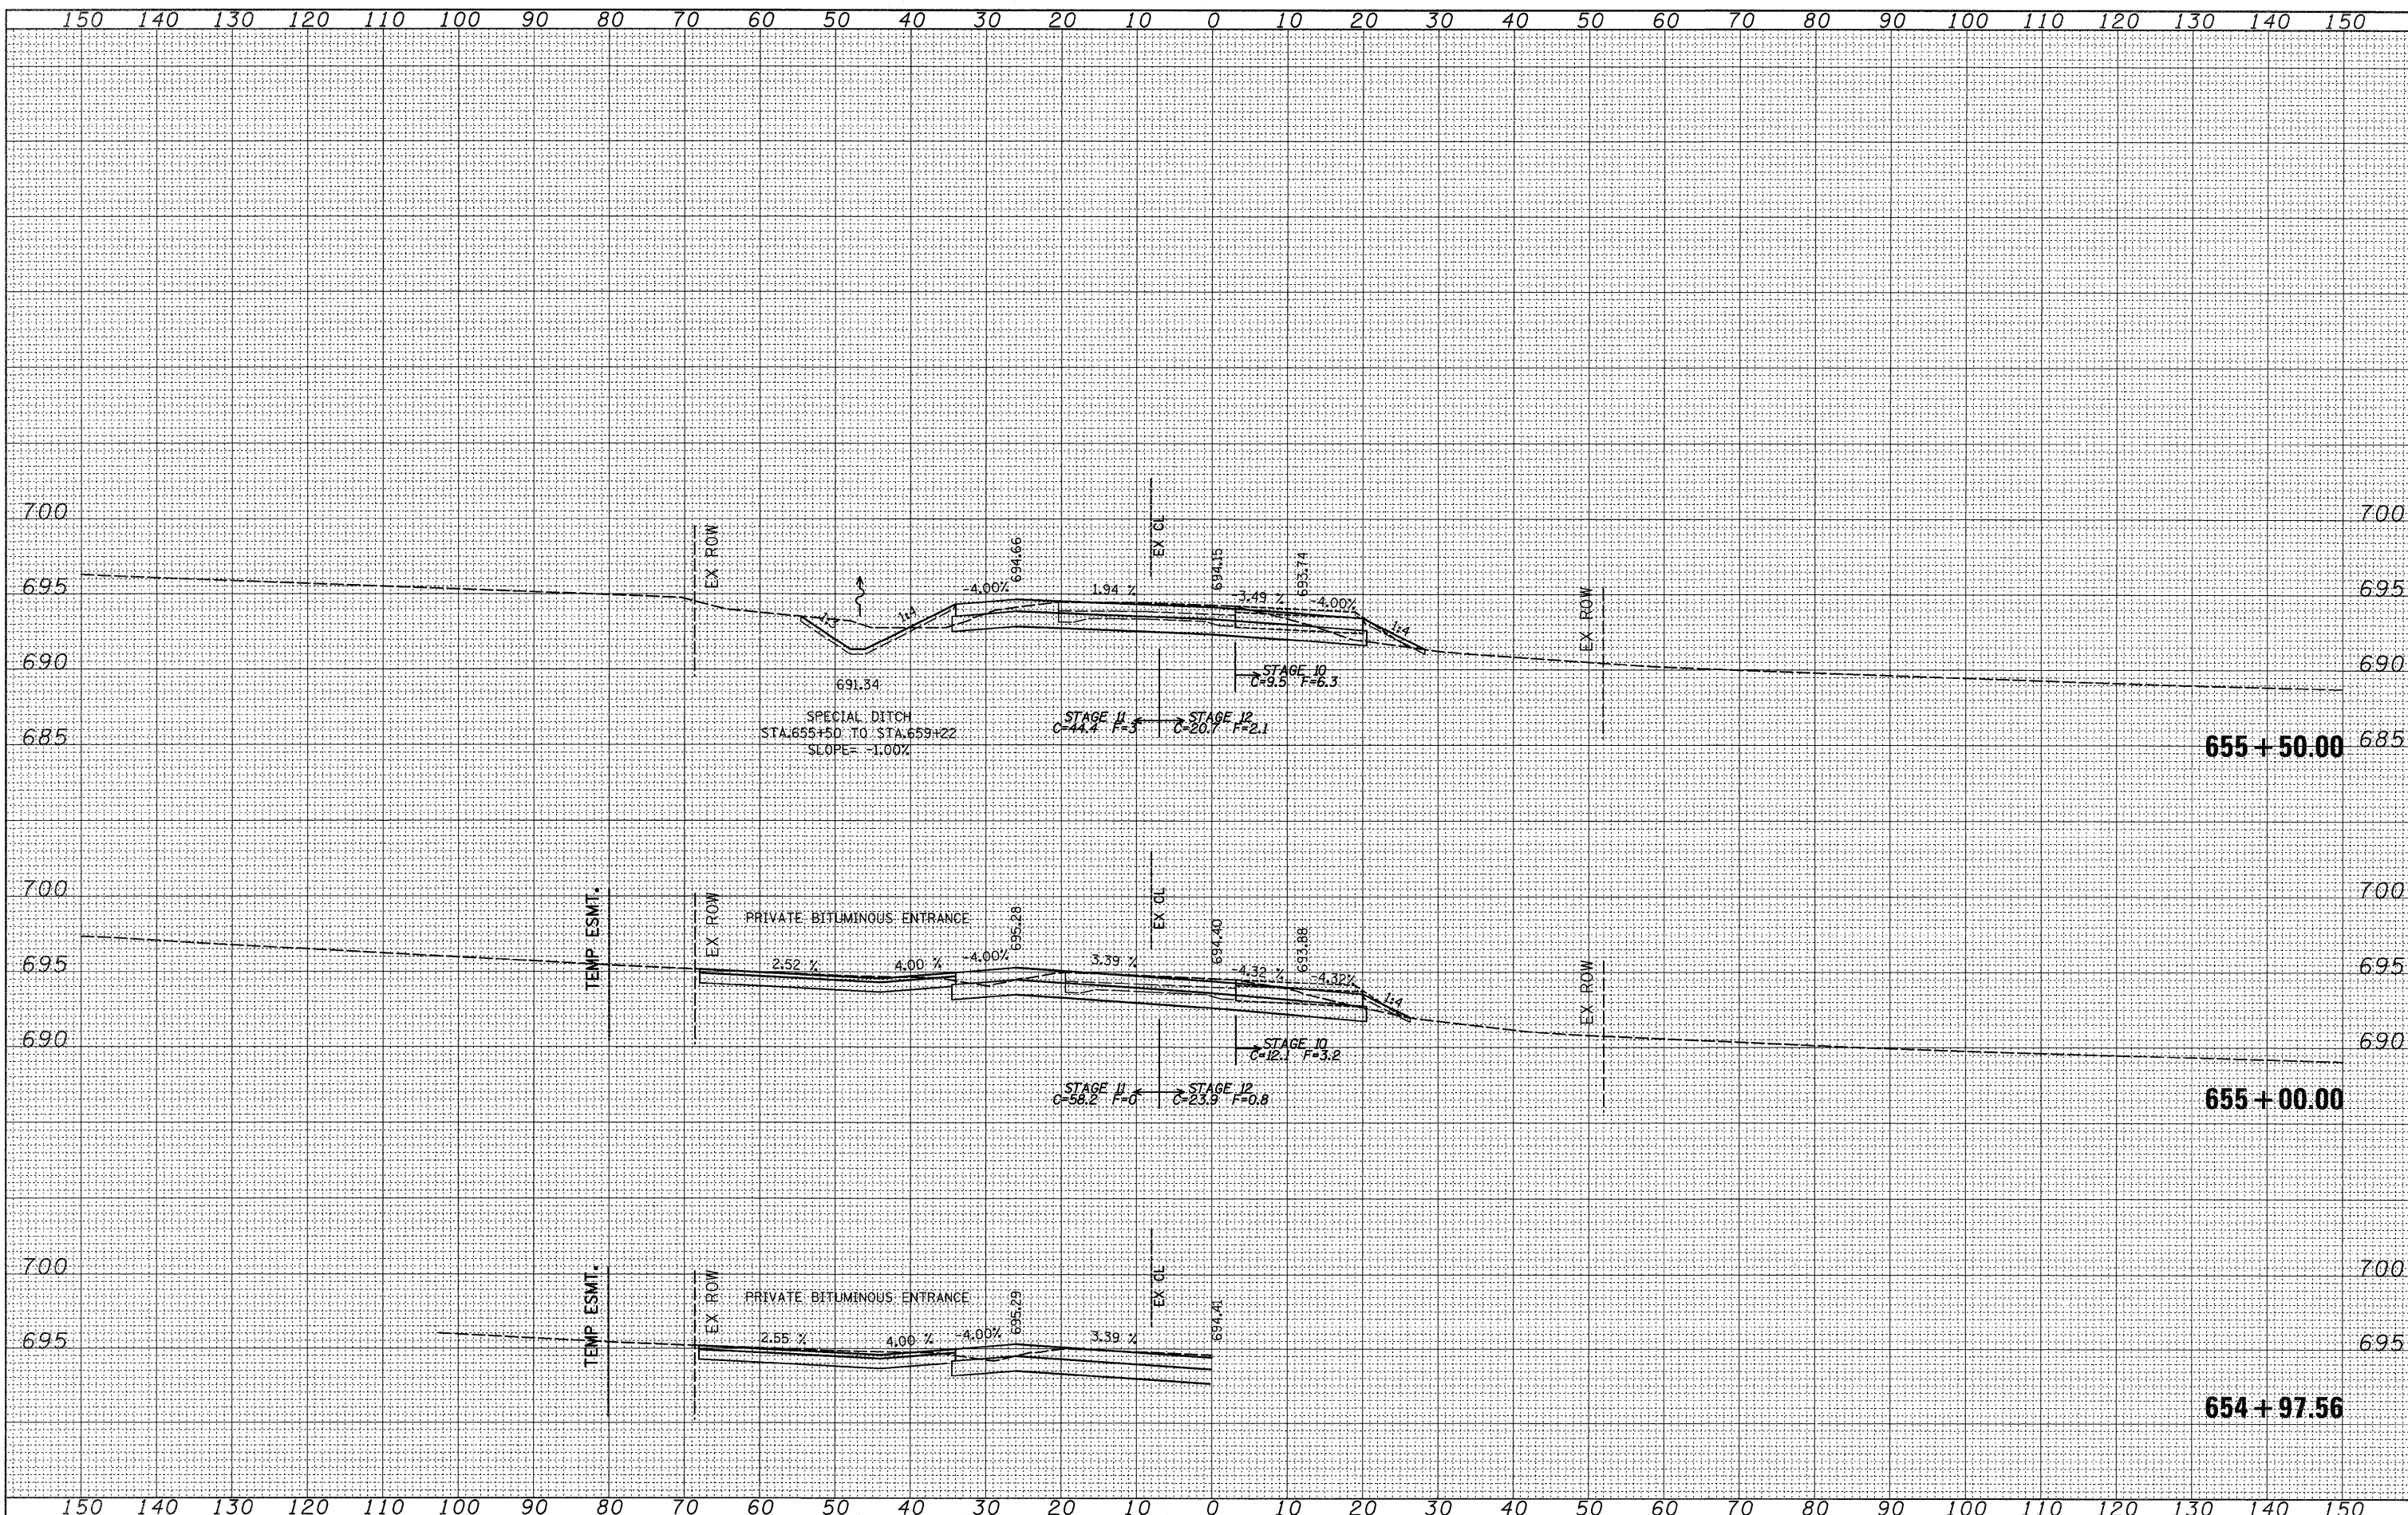

FILE NAME =  
 c:\pwork\PWIDOT\CUSHMANBW\dms34123\d06486xsh.tldgn

USER NAME = cushmanbw  
 DESIGNED -  
 DRAWN -  
 CHECKED -  
 DATE - Thu Apr 30 11:04:45 2009

REVISIED -  
 REVISIED -  
 REVISIED -  
 REVISIED -

**STATE OF ILLINOIS  
 DEPARTMENT OF TRANSPORTATION**

**IL RTE 2**

SCALE: SHEET NO. OF SHEETS STA. 654+97.56 TO STA. 655+50.00

F.A.P. RTE. 742	SECTION 37R-3	COUNTY OGLE	TOTAL SHEETS 345	SHEET NO. 283
FED. ROAD DIST. NO.		ILLINOIS FED. AID PROJECT		
CONTRACT NO. 84788				