


BY	DATE
SURVEYED	
PLOTTED	
DATE	
AREAS	
AREAS CHECKED	
NO.	

BY	DATE
SURVEYED	
PLOTTED	
DATE	
AREAS	
AREAS CHECKED	
NO.	

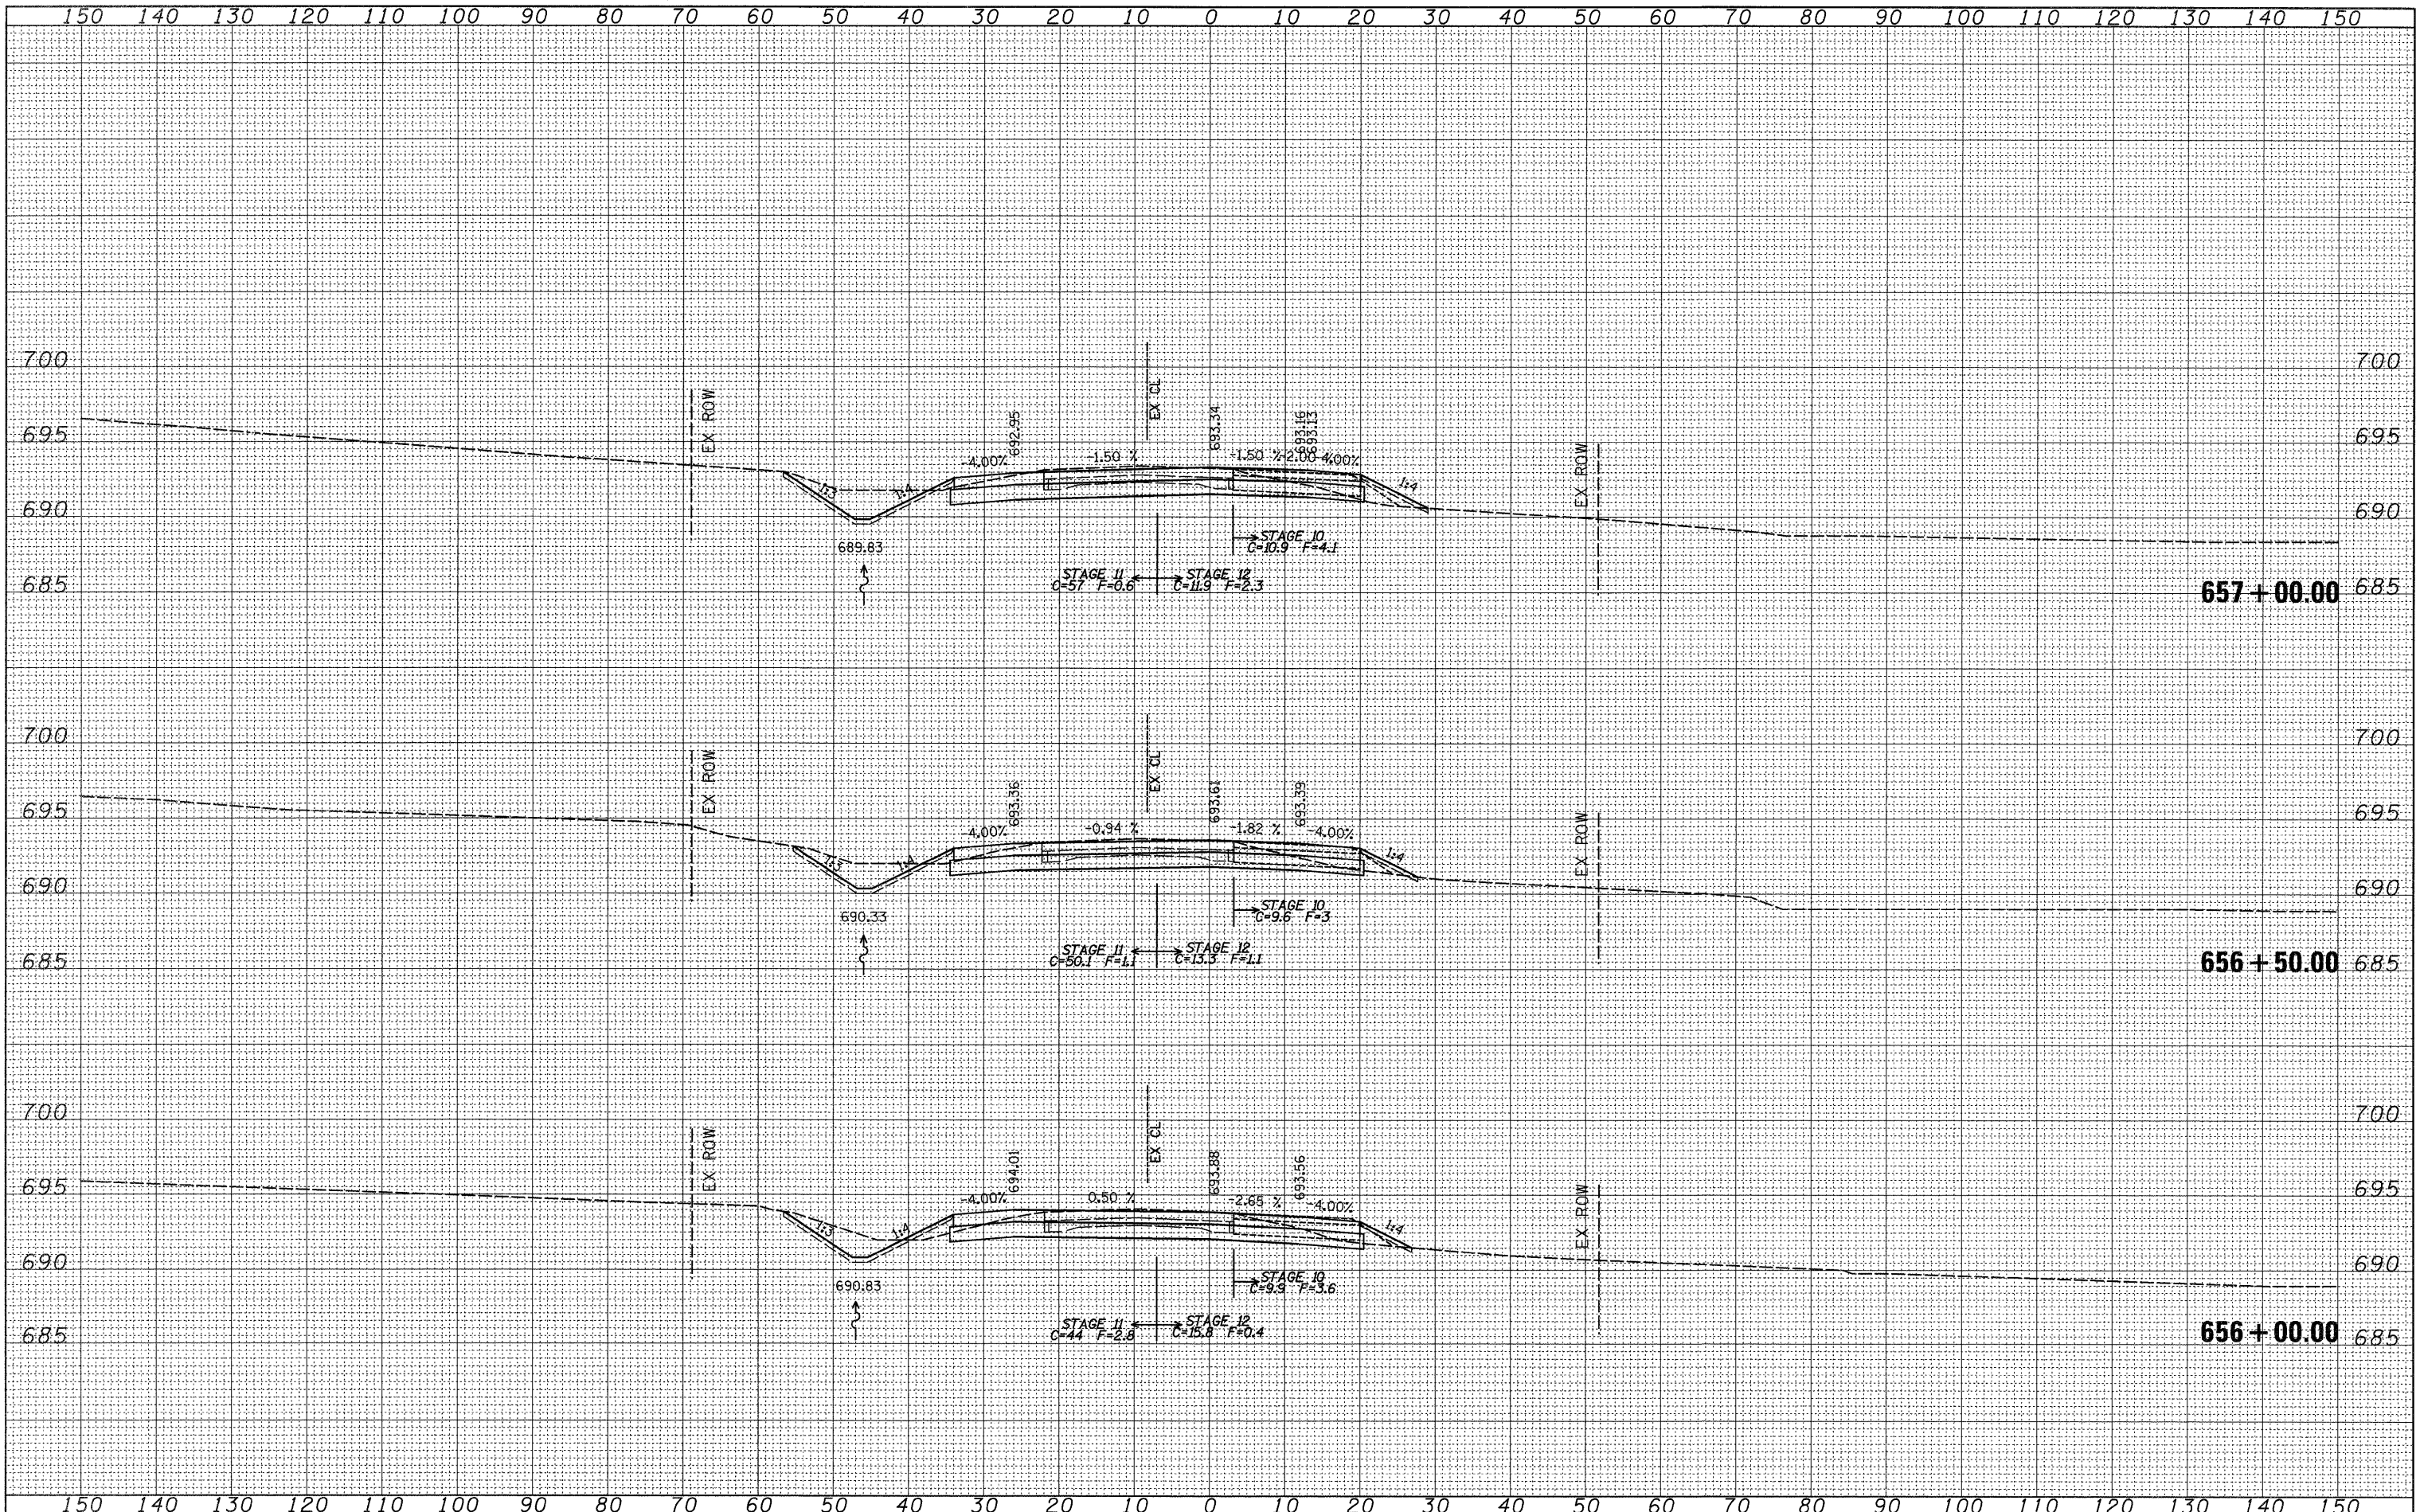

FILE NAME = c:\pwork\PWIDOT\CUSHMANBW\dms34123\d06486xsh1.dgn

USER NAME = cushmanbw
 DESIGNED -
 DRAWN -
 CHECKED -
 DATE - Thu Apr 30 11:04:45 2009

DESIGNED -
 DRAWN -
 CHECKED -
 DATE -

REVISED -
 REVISED -
 REVISED -
 REVISED -

**STATE OF ILLINOIS
 DEPARTMENT OF TRANSPORTATION**

IL RTE 2

SCALE: SHEET NO. OF SHEETS STA. 656+00.00 TO STA. 657+00.00

F.A.P. RTE. 742	SECTION 3TR-3	COUNTY OGLE	TOTAL SHEETS 345	SHEET NO. 284
FED. ROAD DIST. NO. [ILLINOIS] FED. AID PROJECT			CONTRACT NO. 84788	