


BY	DATE
SURVEYED	
PLOTTED	
NOTE BOOK	
AREAS	
AREAS CHECKED	
NO.	

BY	DATE
SURVEYED	
PLOTTED	
NOTE BOOK	
AREAS	
AREAS CHECKED	
NO.	

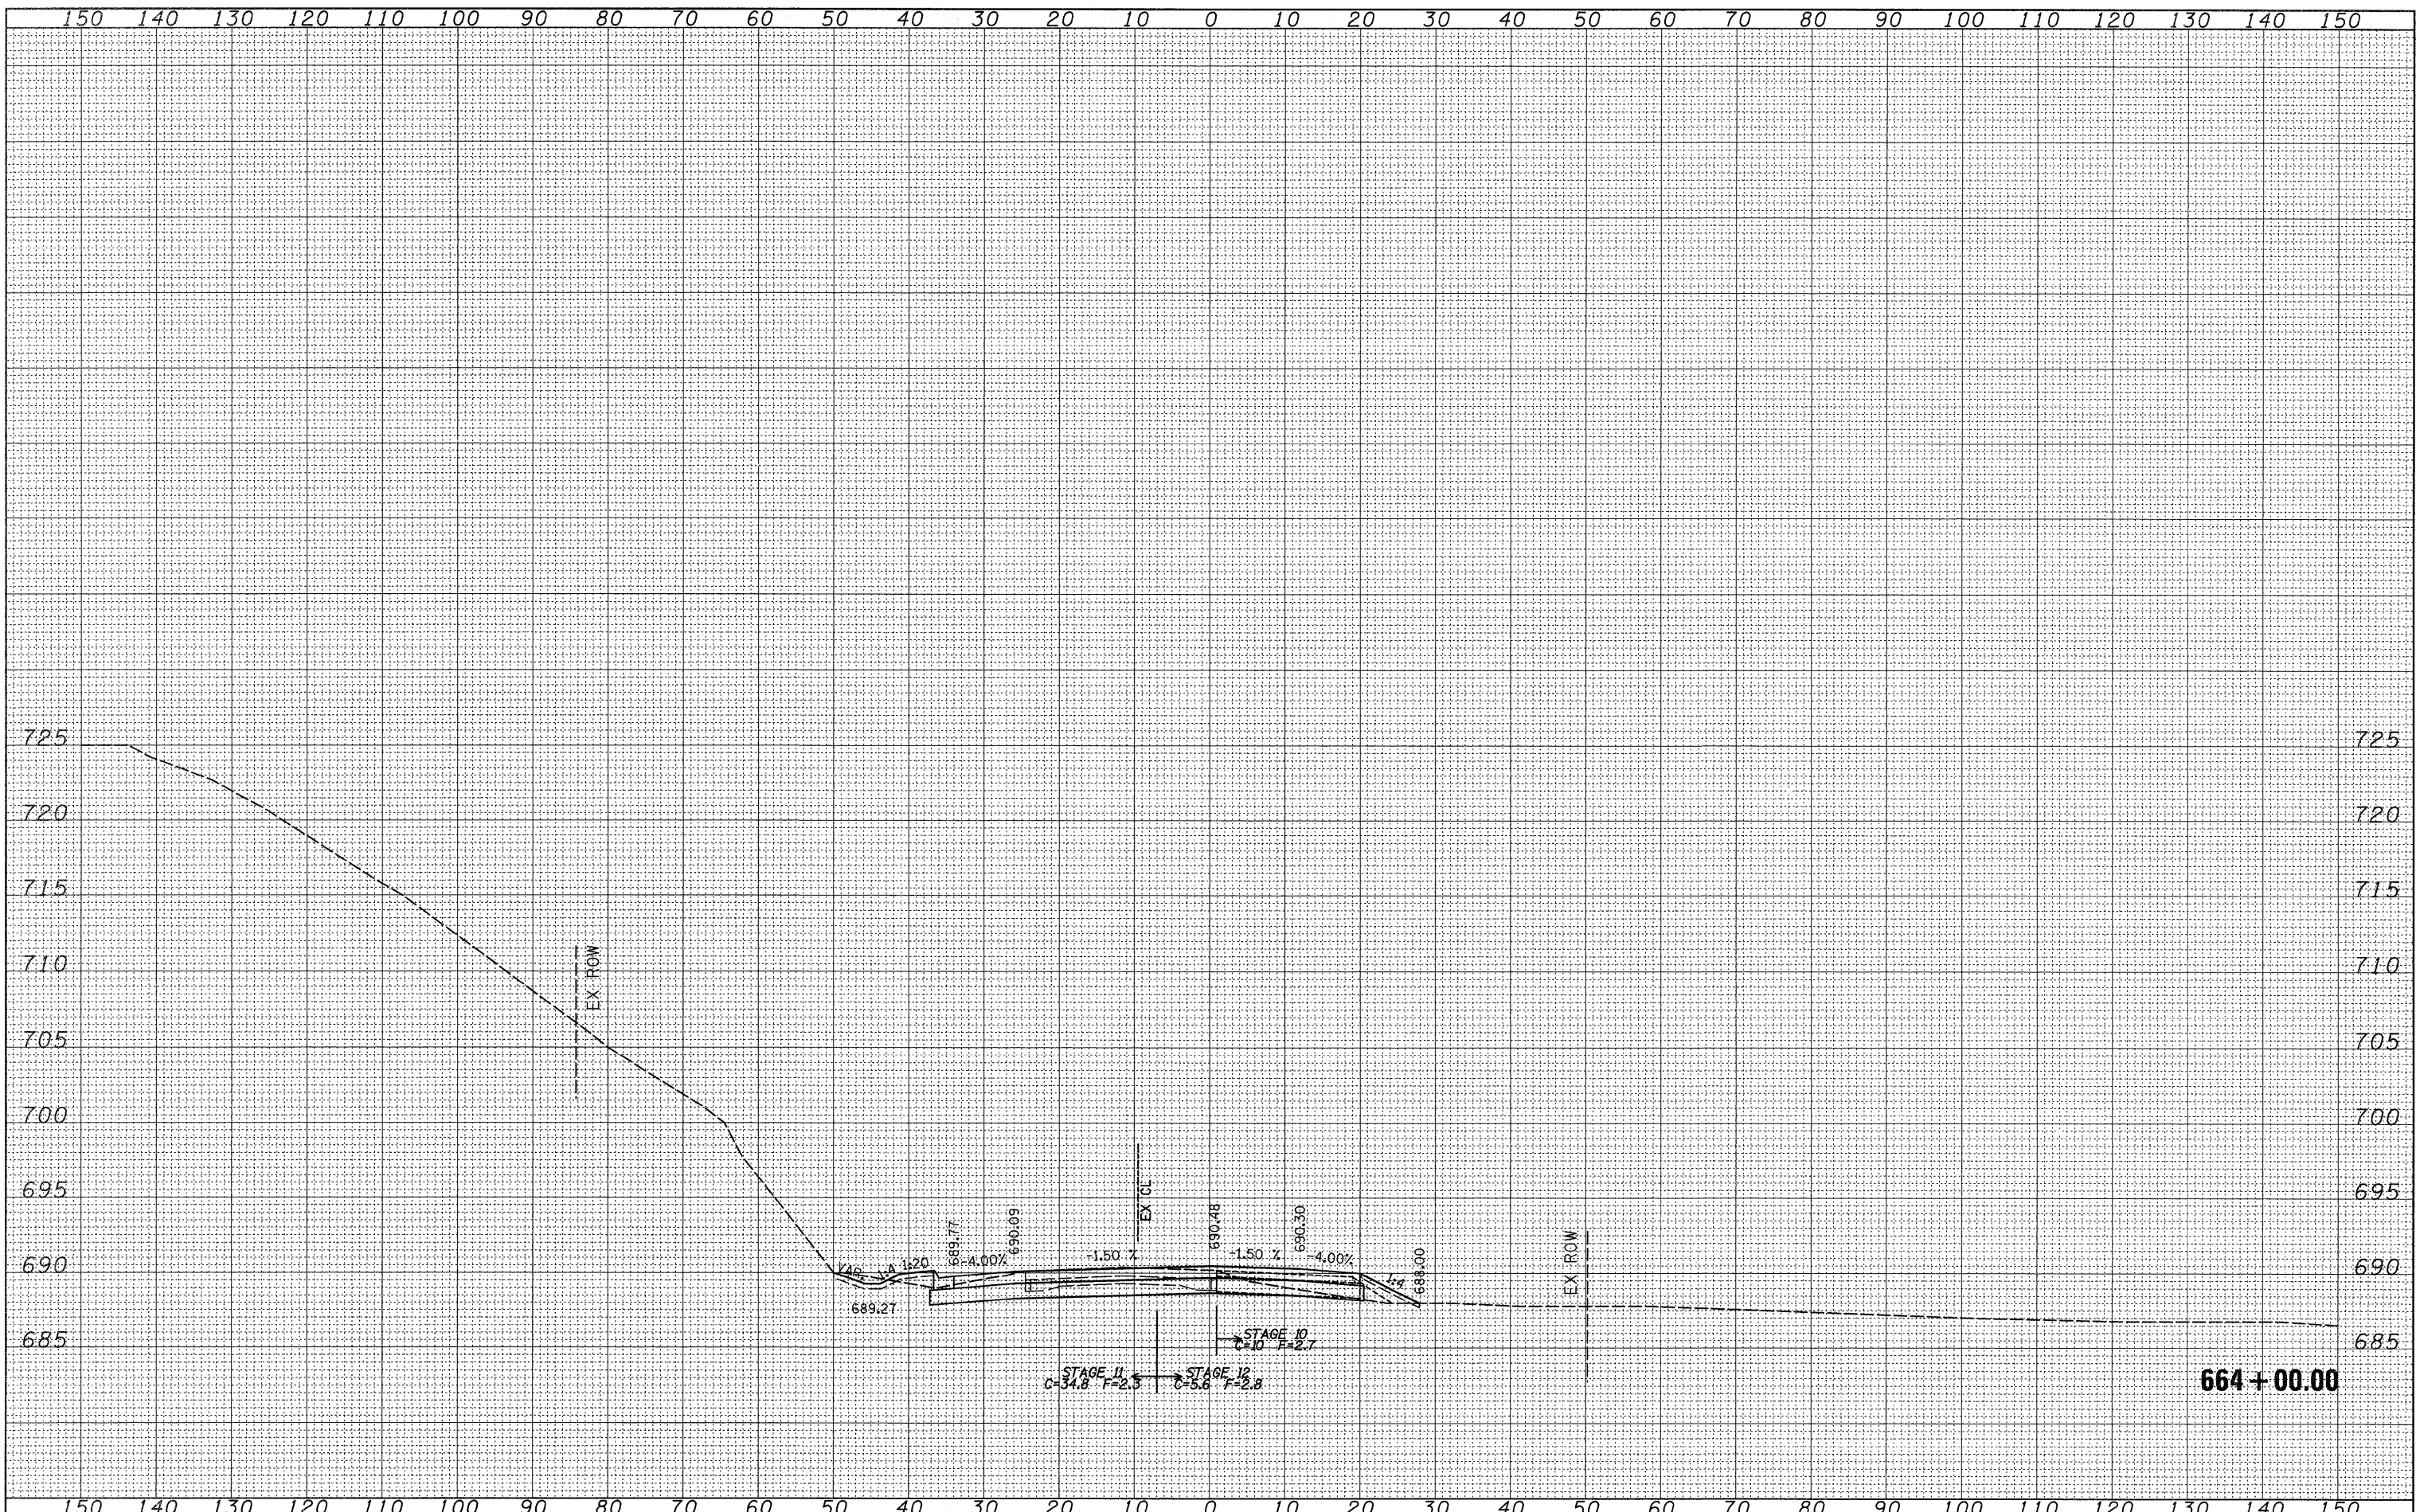

FILE NAME =	USER NAME = cushmanbw	DESIGNED -	REVISED -	STATE OF ILLINOIS DEPARTMENT OF TRANSPORTATION	IL RTE 2	F.A.P. RTE:	SECTION	COUNTY	TOTAL SHEETS	SHEET NO.
c:\pwork\PWIDOT\CUSHMANBW\dms34123\d06486\shd.dgn		DRAWN -	REVISED -			742	37R-3	OGLE	345	291
	PLOT SCALE = 10,0000' / IN.	CHECKED -	REVISED -			CONTRACT NO. 84788				
	PLOT DATE = Thu Apr 30 11:04:49 2009	DATE -	REVISED -			SCALE:	SHEET NO. OF SHEETS	STA. 664+00.00 TO STA. 664+00.00	FED. ROAD DIST. NO.	ILLINOIS