


DATE	
BY	
FINAL SURVEY	SURVEYED
NOTE BOOK	PLOTTED
NO.	AREAS CHECKED

DATE	
BY	
ORIGINAL SURVEY	SURVEYED
NOTE BOOK	PLOTTED
NO.	AREAS CHECKED

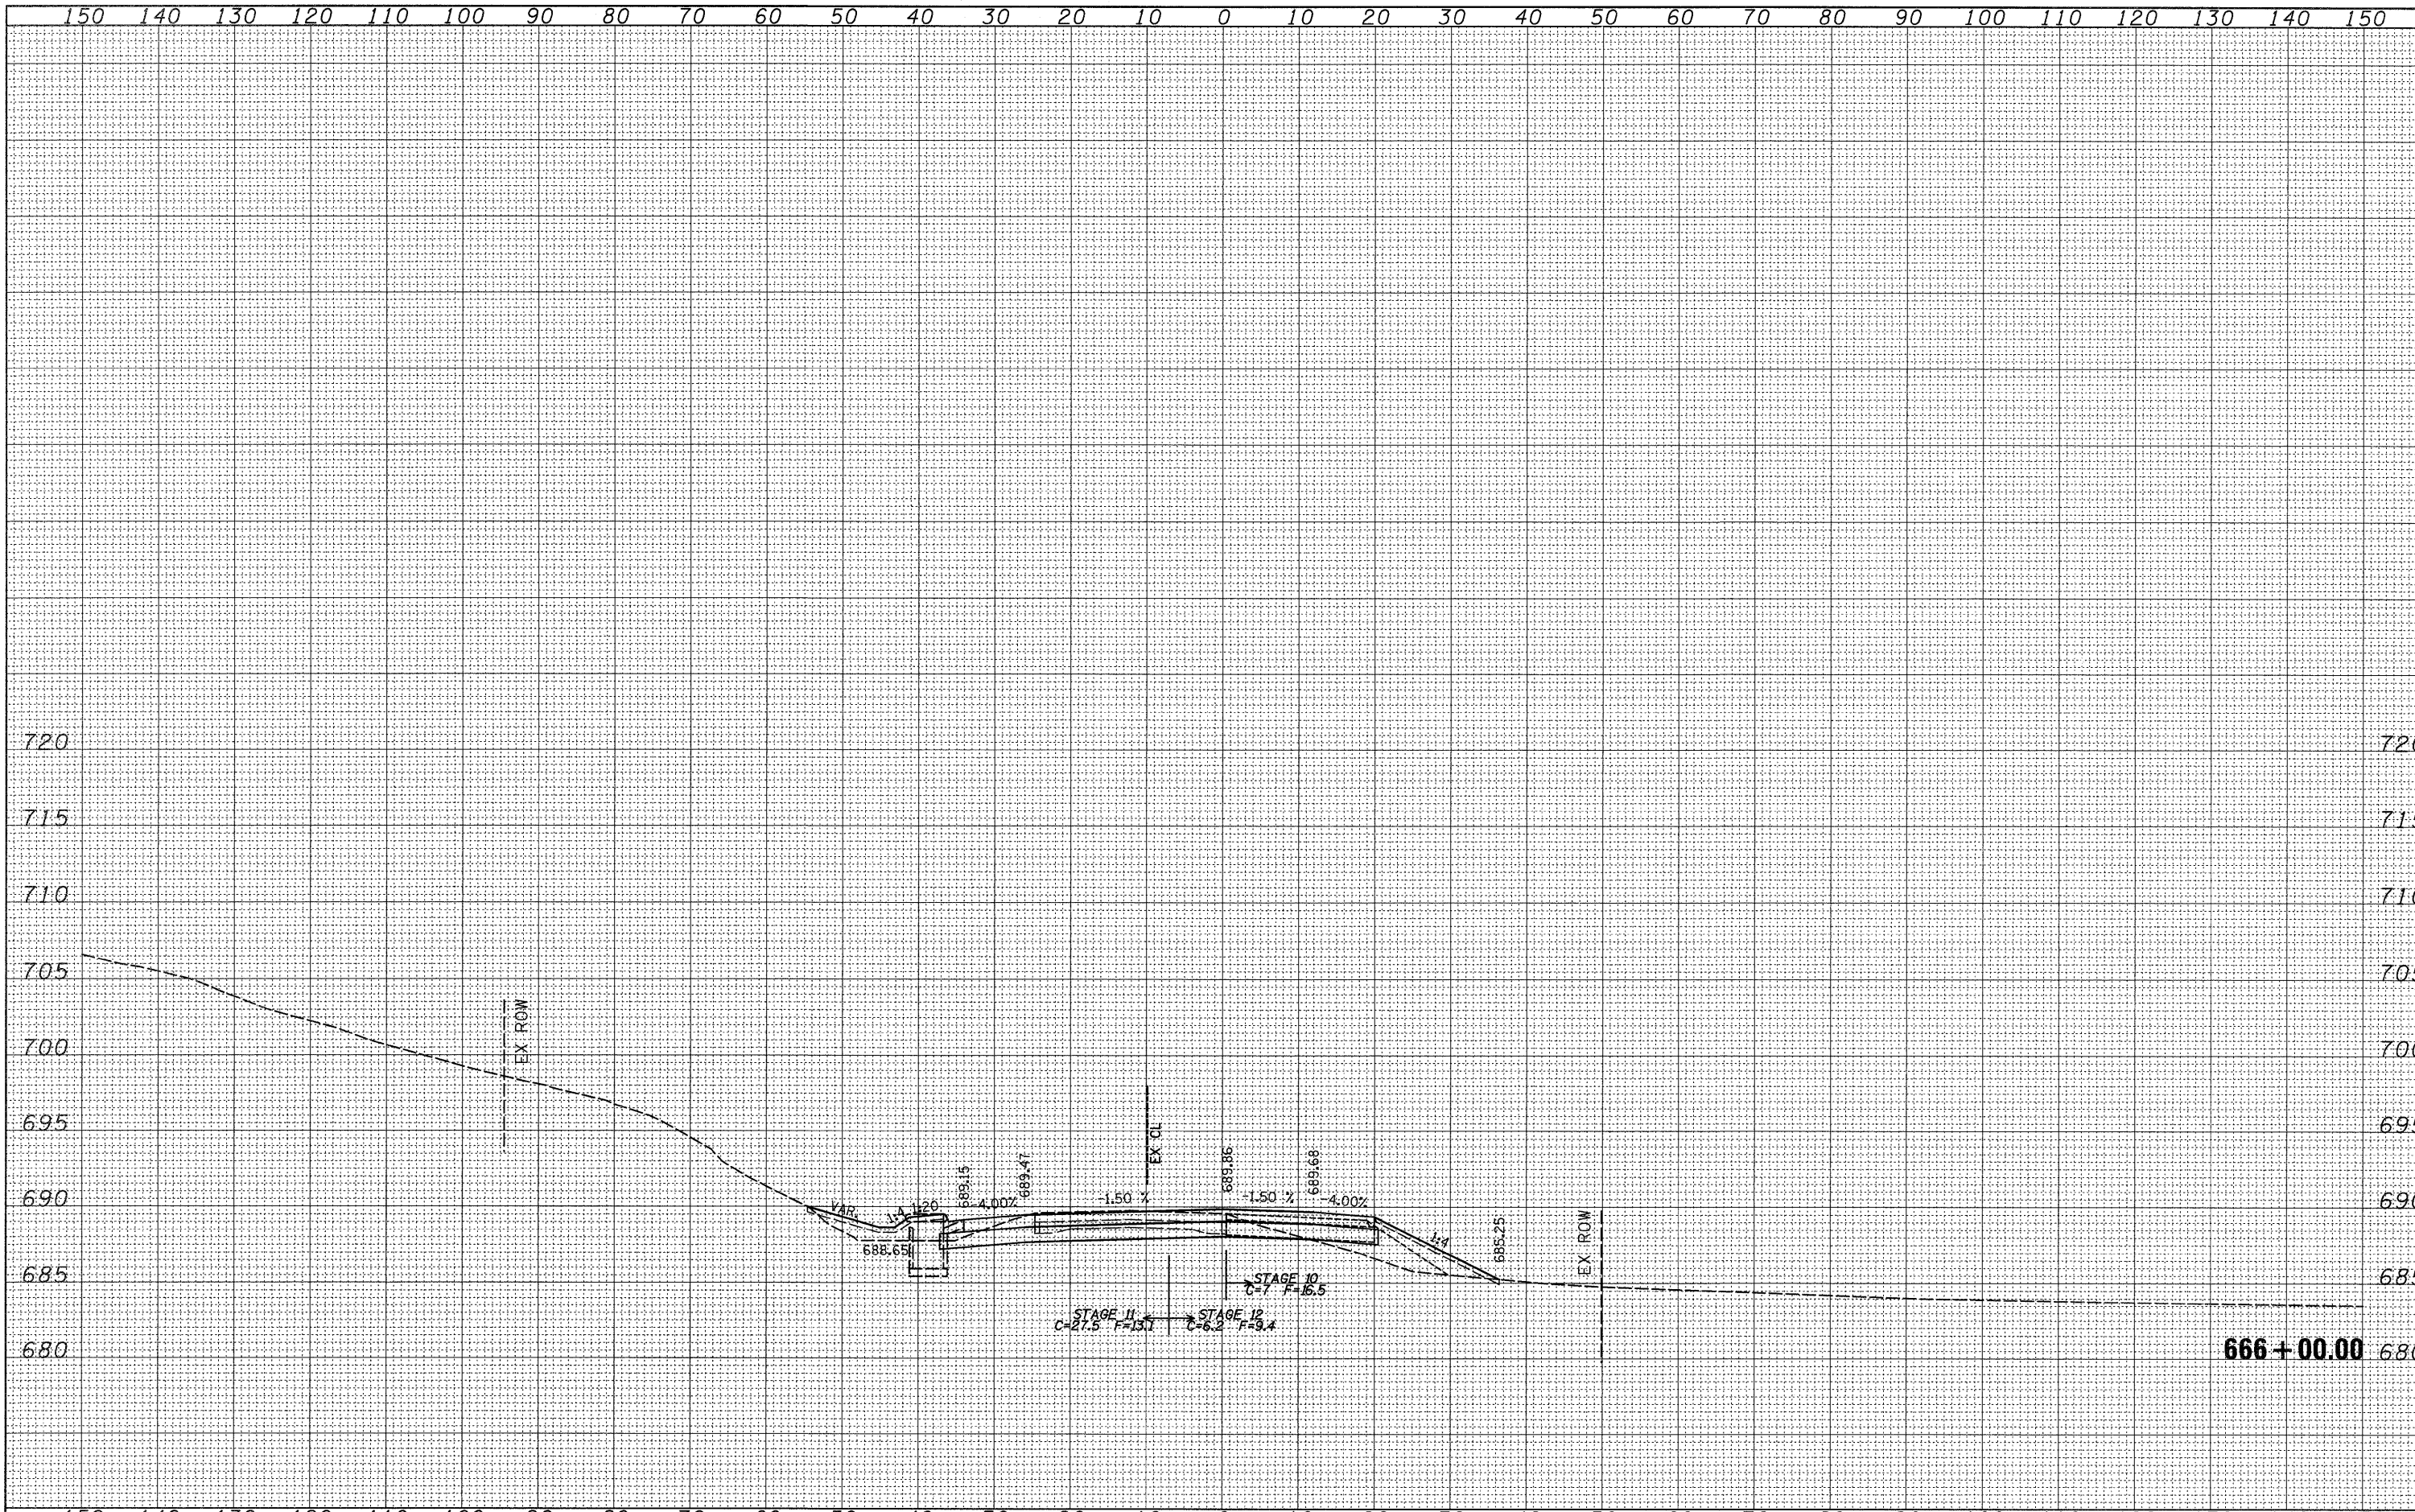

FILE NAME =	USER NAME = cushmanbw	DESIGNED -	REVISED -	<b>STATE OF ILLINOIS DEPARTMENT OF TRANSPORTATION</b>	<b>IL RTE 2</b>	F.A.P. RTE.	SECTION	COUNTY	TOTAL SHEETS	SHEET NO.
c:\pwork\pwork\pwork\dms34123\d86486xsh1.dgn		DRAWN -	REVISED -			742	37R-3	OGLE	345	294
PLOT SCALE = 10.0000' / IN.		CHECKED -	REVISED -			CONTRACT NO. 84788				
PLOT DATE = Thu Apr 30 11:04:51 2009		DATE -	REVISED -			SCALE:	SHEET NO.	OF	SHEETS	STA. 666+00.00 TO STA. 666+00.00