


FINAL SURVEY	SURVEYED	BY	DATE
NOTE BOOK NO.	PLOTTED		
	DATE		
	AREAS		
	CHECKED		

ORIGINAL SURVEY	SURVEYED	BY	DATE
NOTE BOOK NO.	PLOTTED		
	DATE		
	AREAS		
	CHECKED		

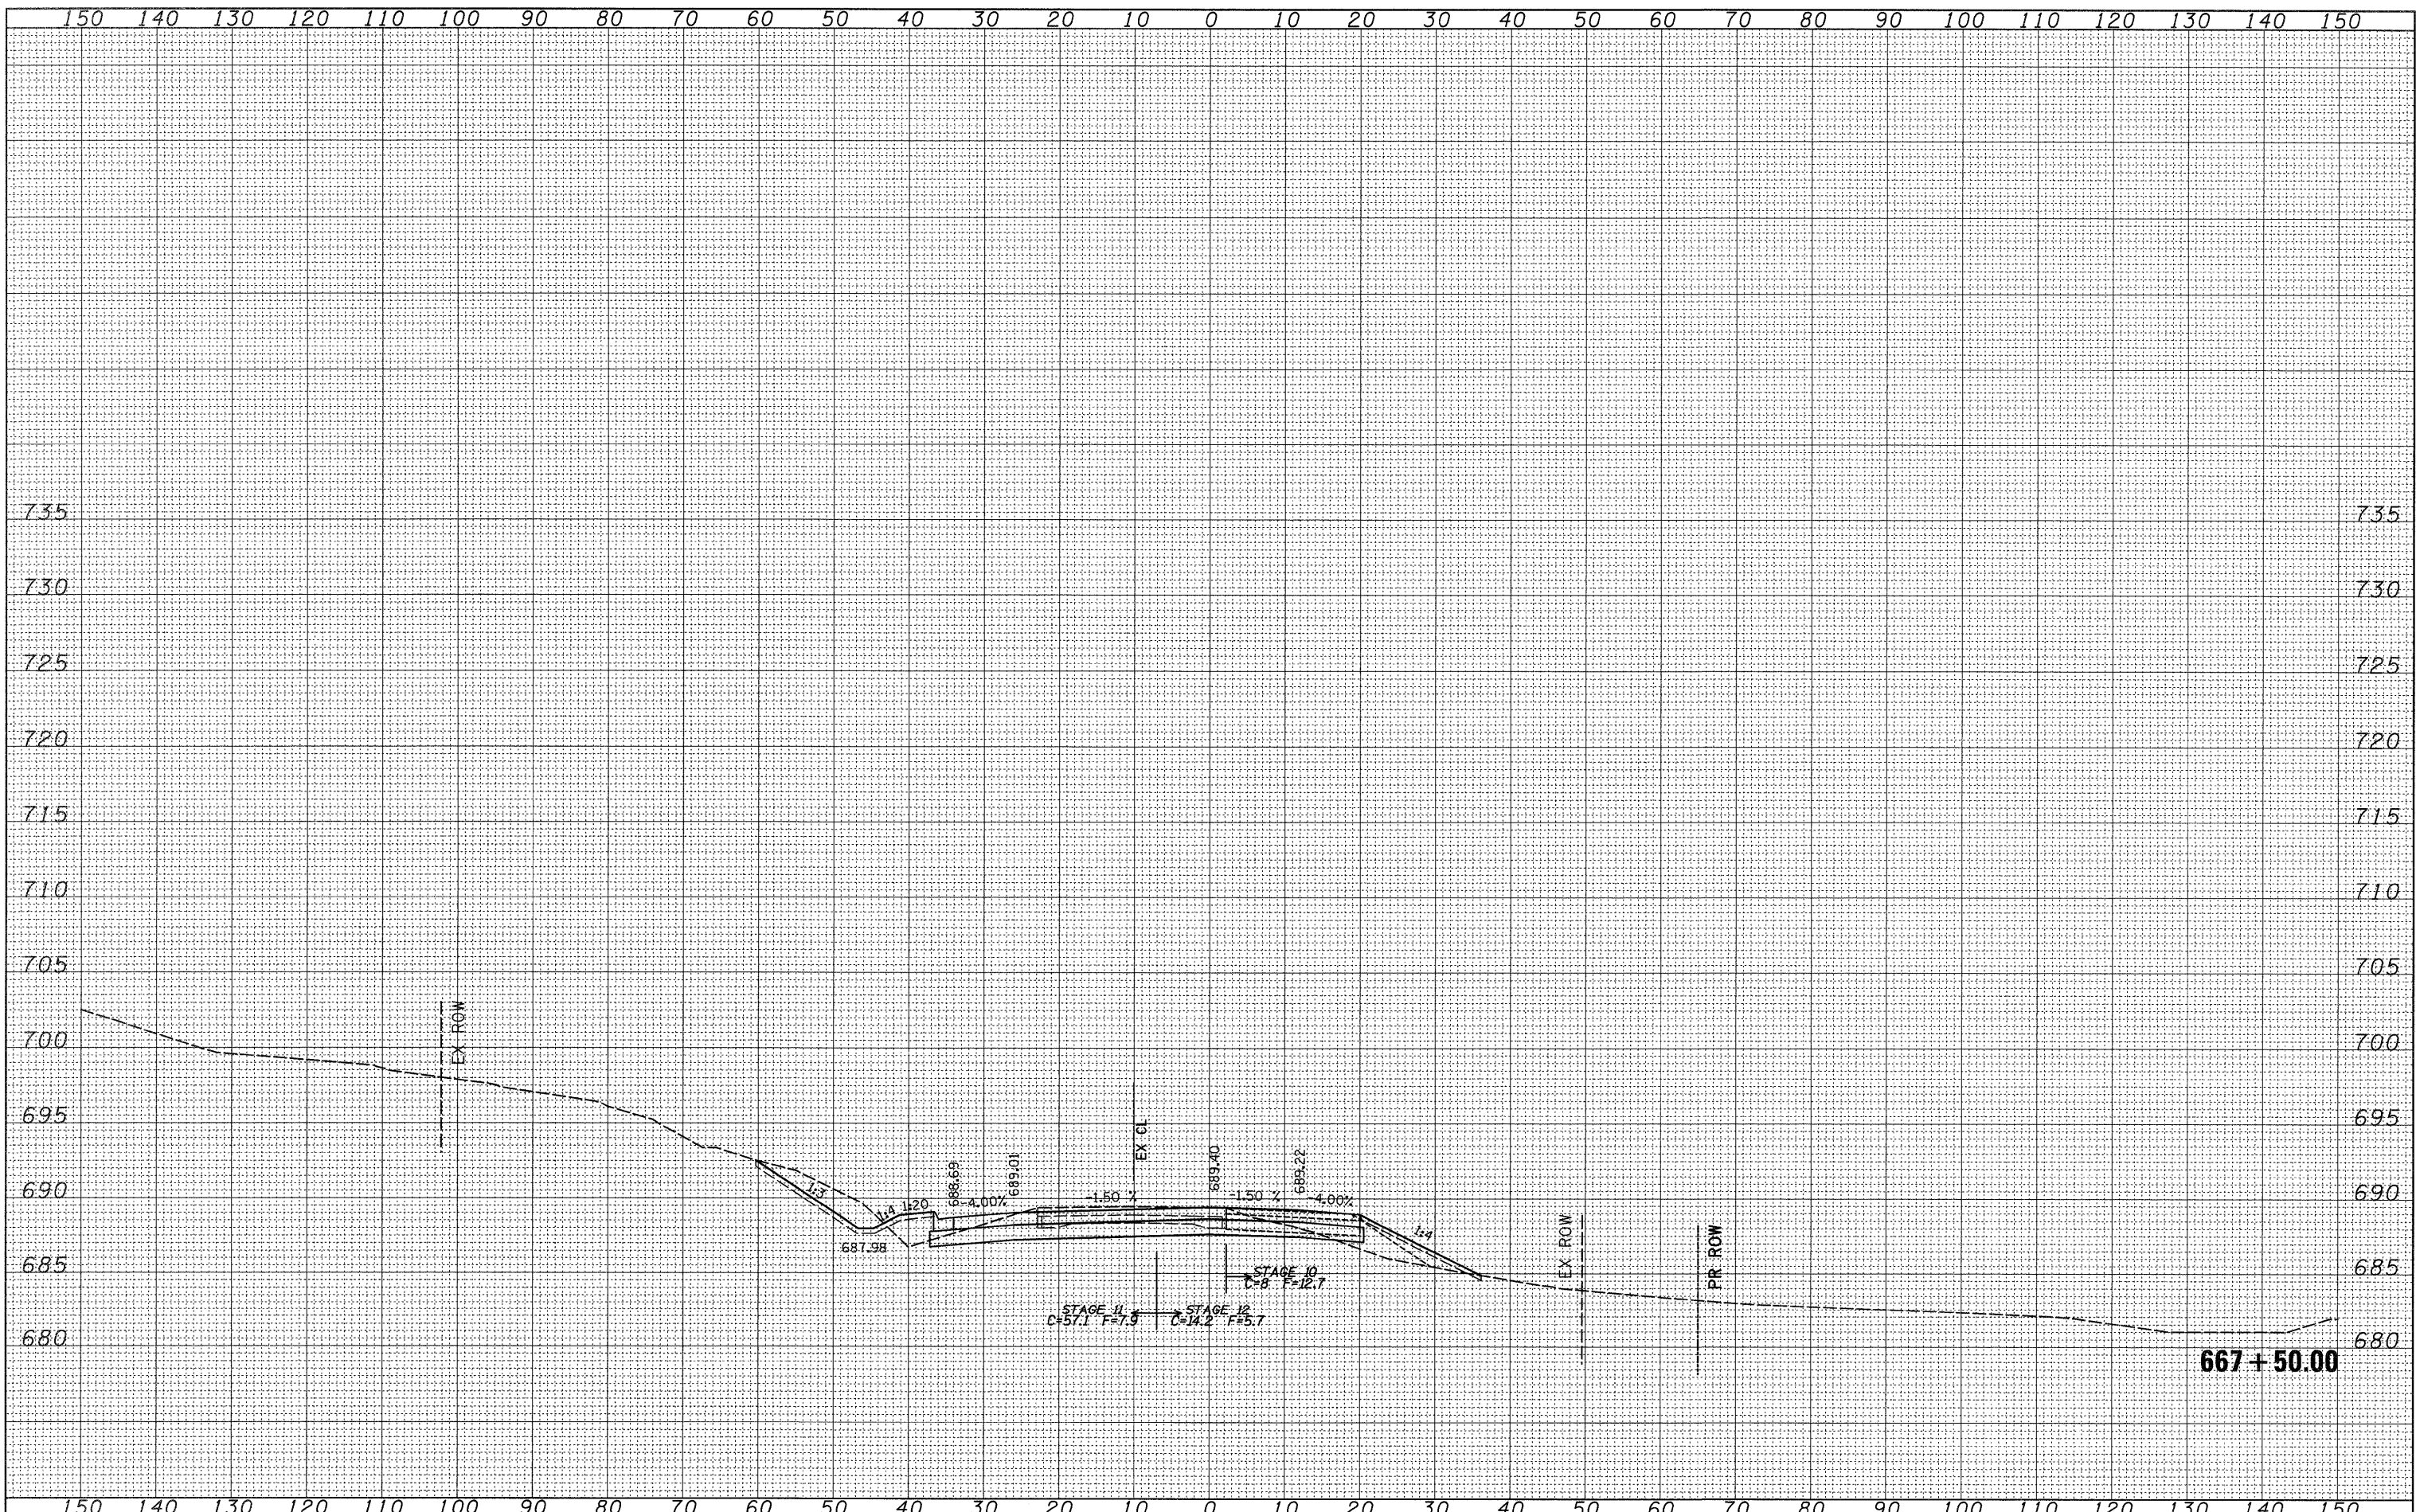

FILE NAME =	USER NAME = cushmanbw	DESIGNED -	REVISED -	F.A.P. RTE.	SECTION	COUNTY	TOTAL SHEETS	SHEET NO.
ca:\pwork\PWIDOT\CUSHMANBW\dms34123\086486x.mht.dgn		DRAWN -	REVISED -	742	37R-3	OGLE	345	298
	PLOT SCALE = 10.0000' / IN.	CHECKED -	REVISED -	CONTRACT NO. 84788				
	PLOT DATE = Thu Apr 30 11:04:54 2009	DATE -	REVISED -	SCALE:	SHEET NO.	OF SHEETS	STA. 667+50.00	TO STA. 667+50.00
				FED. ROAD DIST. NO. [ILLINOIS] FED. AID PROJECT				

**STATE OF ILLINOIS
DEPARTMENT OF TRANSPORTATION**

IL RTE 2