


FINAL SURVEY	SURVEYED	BY	DATE
PLOTTED			
NOTE BOOK NO.			
AREAS CHECKED			

ORIGINAL SURVEY	SURVEYED	BY	DATE
PLOTTED			
NOTE BOOK NO.			
AREAS CHECKED			

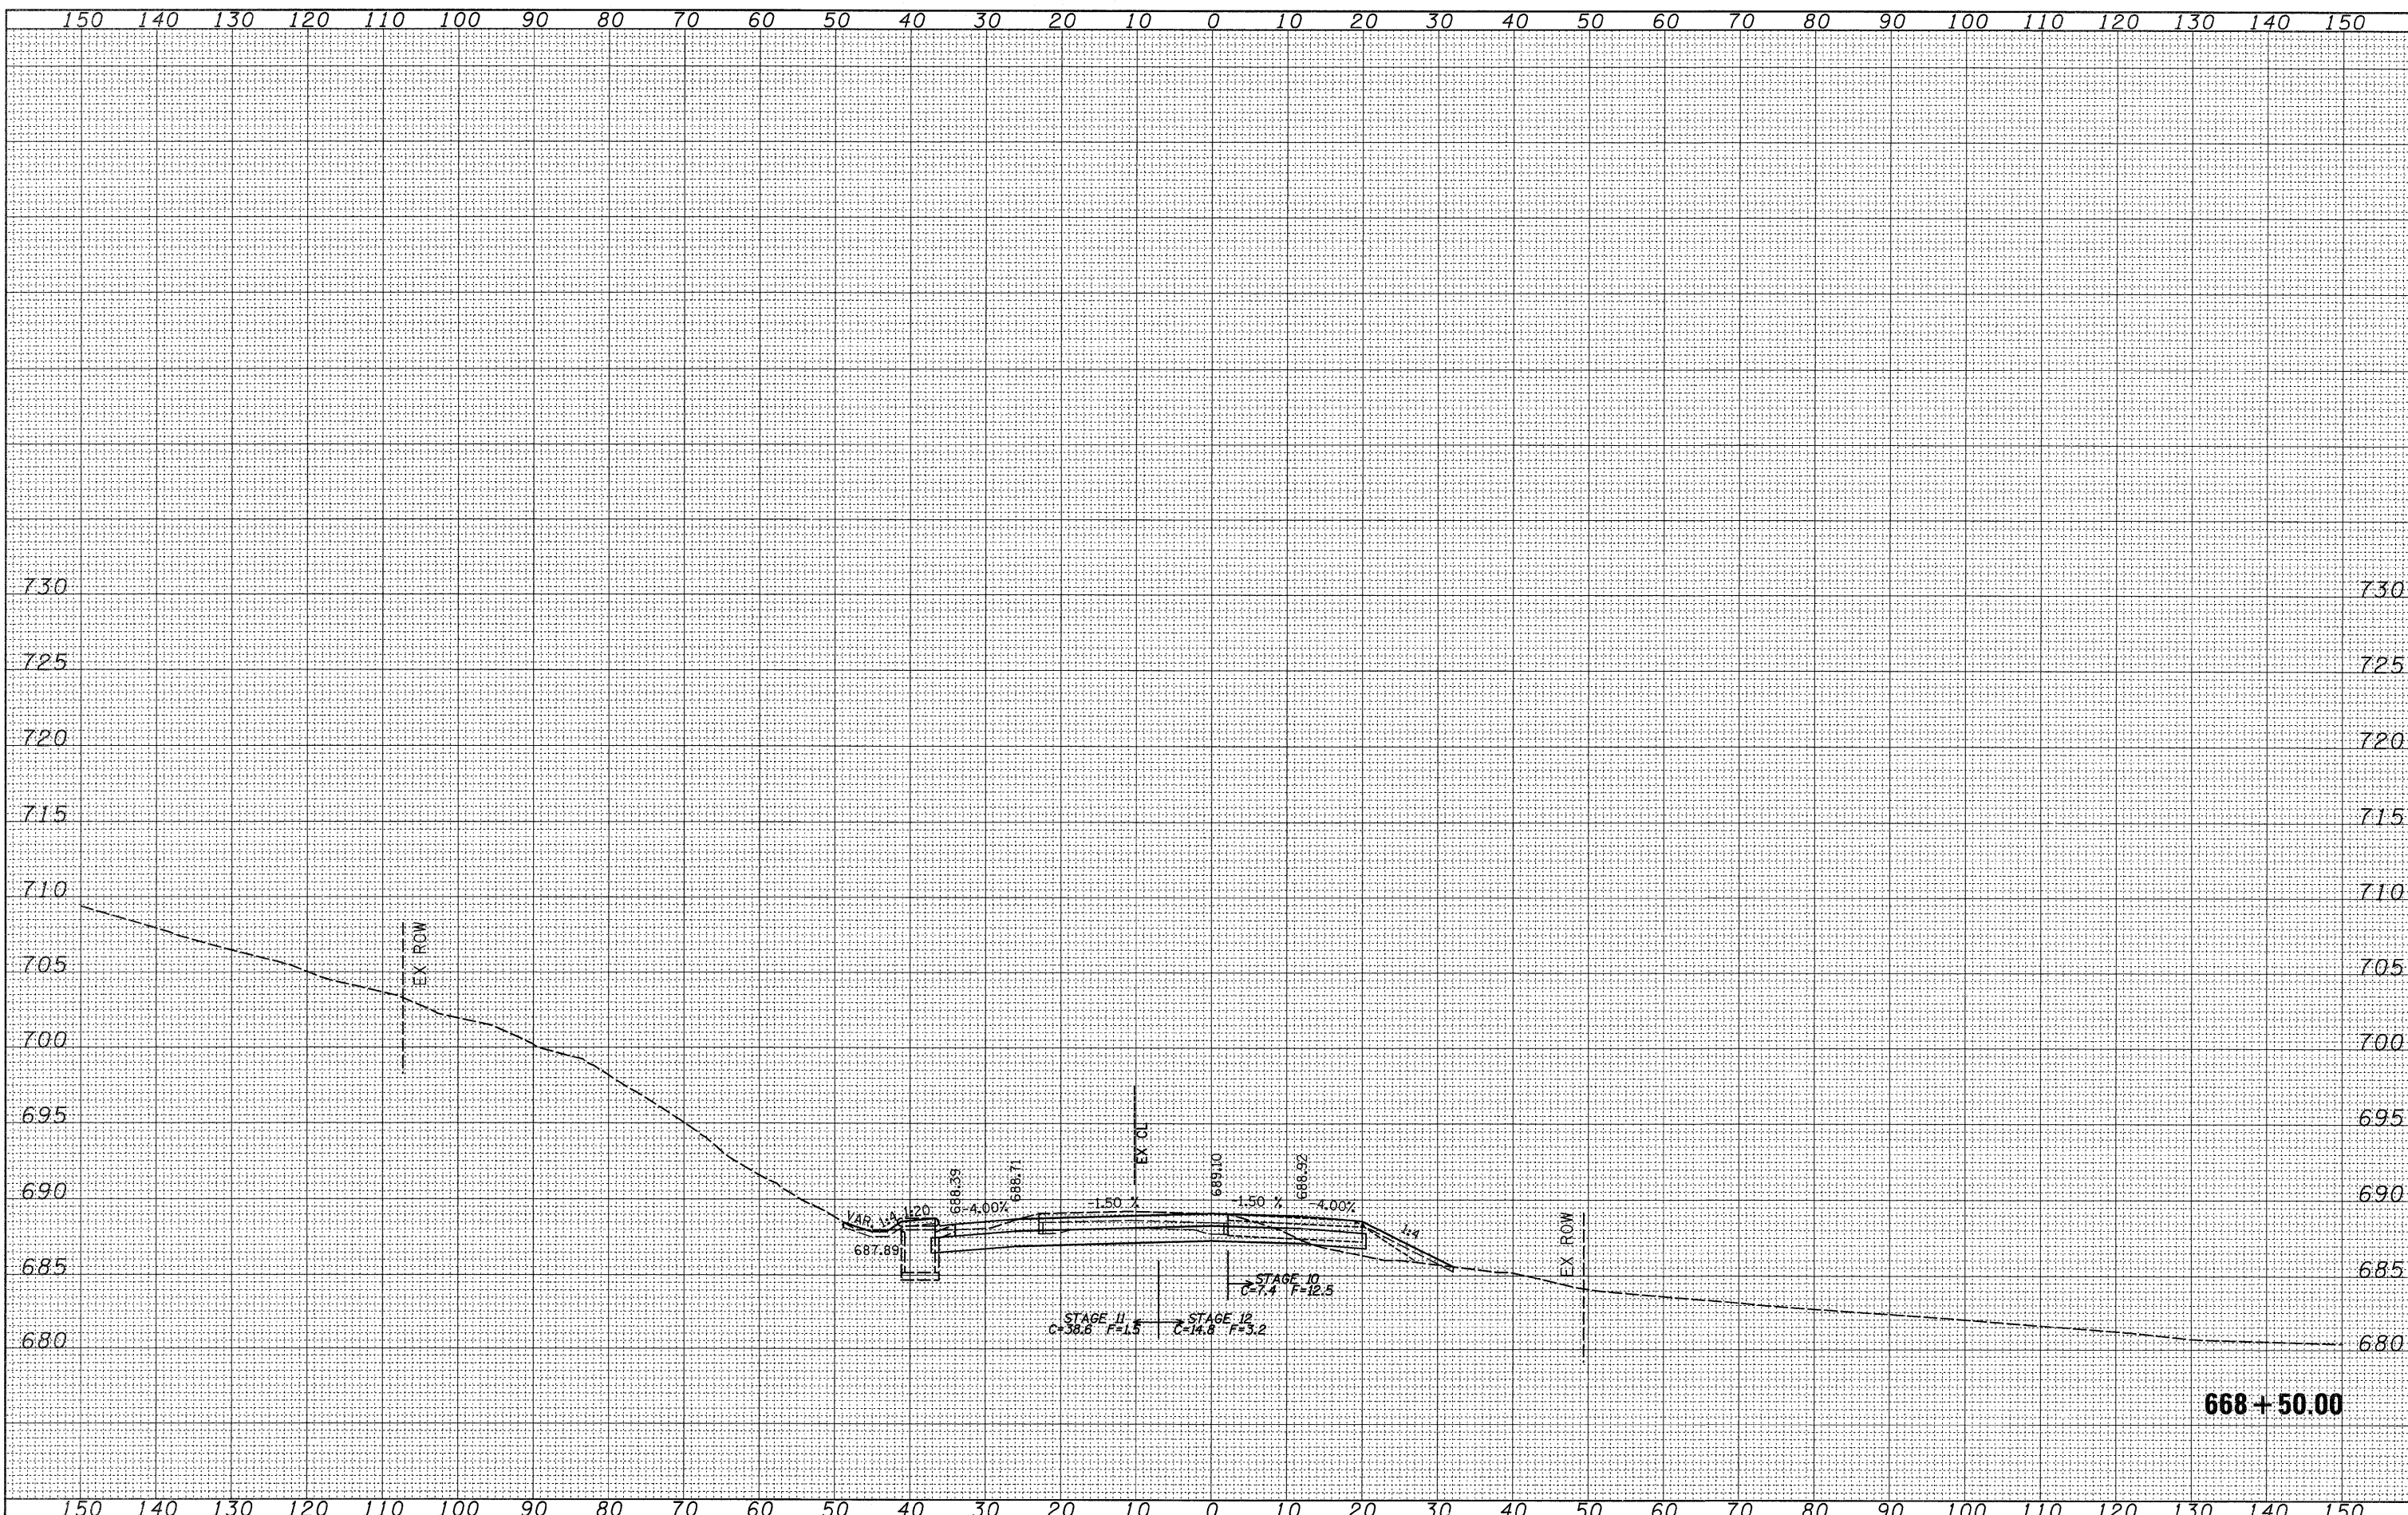

FILE NAME =	USER NAME = cushmanbw	DESIGNED -	REVISED -	<b>STATE OF ILLINOIS DEPARTMENT OF TRANSPORTATION</b>	<b>IL RTE 2</b>	F.A.P. RTE.	SECTION	COUNTY	TOTAL SHEETS	SHEET NO.
ca:\pw_work\PWIDOT\CUSHMANBW\dms34123\d06486.xmht.dgn	PLLOT SCALE = 10.0000' / IN.	DRAWN -	REVISED -			742	37R-3	OGLE	345	300
PLLOT DATE = Thu Apr 30 11:04:55 2009	DATE -	CHECKED -	REVISED -			CONTRACT NO. 84788				
		DATE -	REVISED -			SCALE:	SHEET NO. OF SHEETS	STA. 668+50.00 TO STA. 668+50.00	FED. ROAD DIST. NO.	ILLINOIS FED. AID PROJECT