


FINAL SURVEY	SURVEYED	BY	DATE
PLOTTED			
NOTE BOOK			
NO.			

ORIGINAL SURVEY	SURVEYED	BY	DATE
PLOTTED			
NOTE BOOK			
NO.			

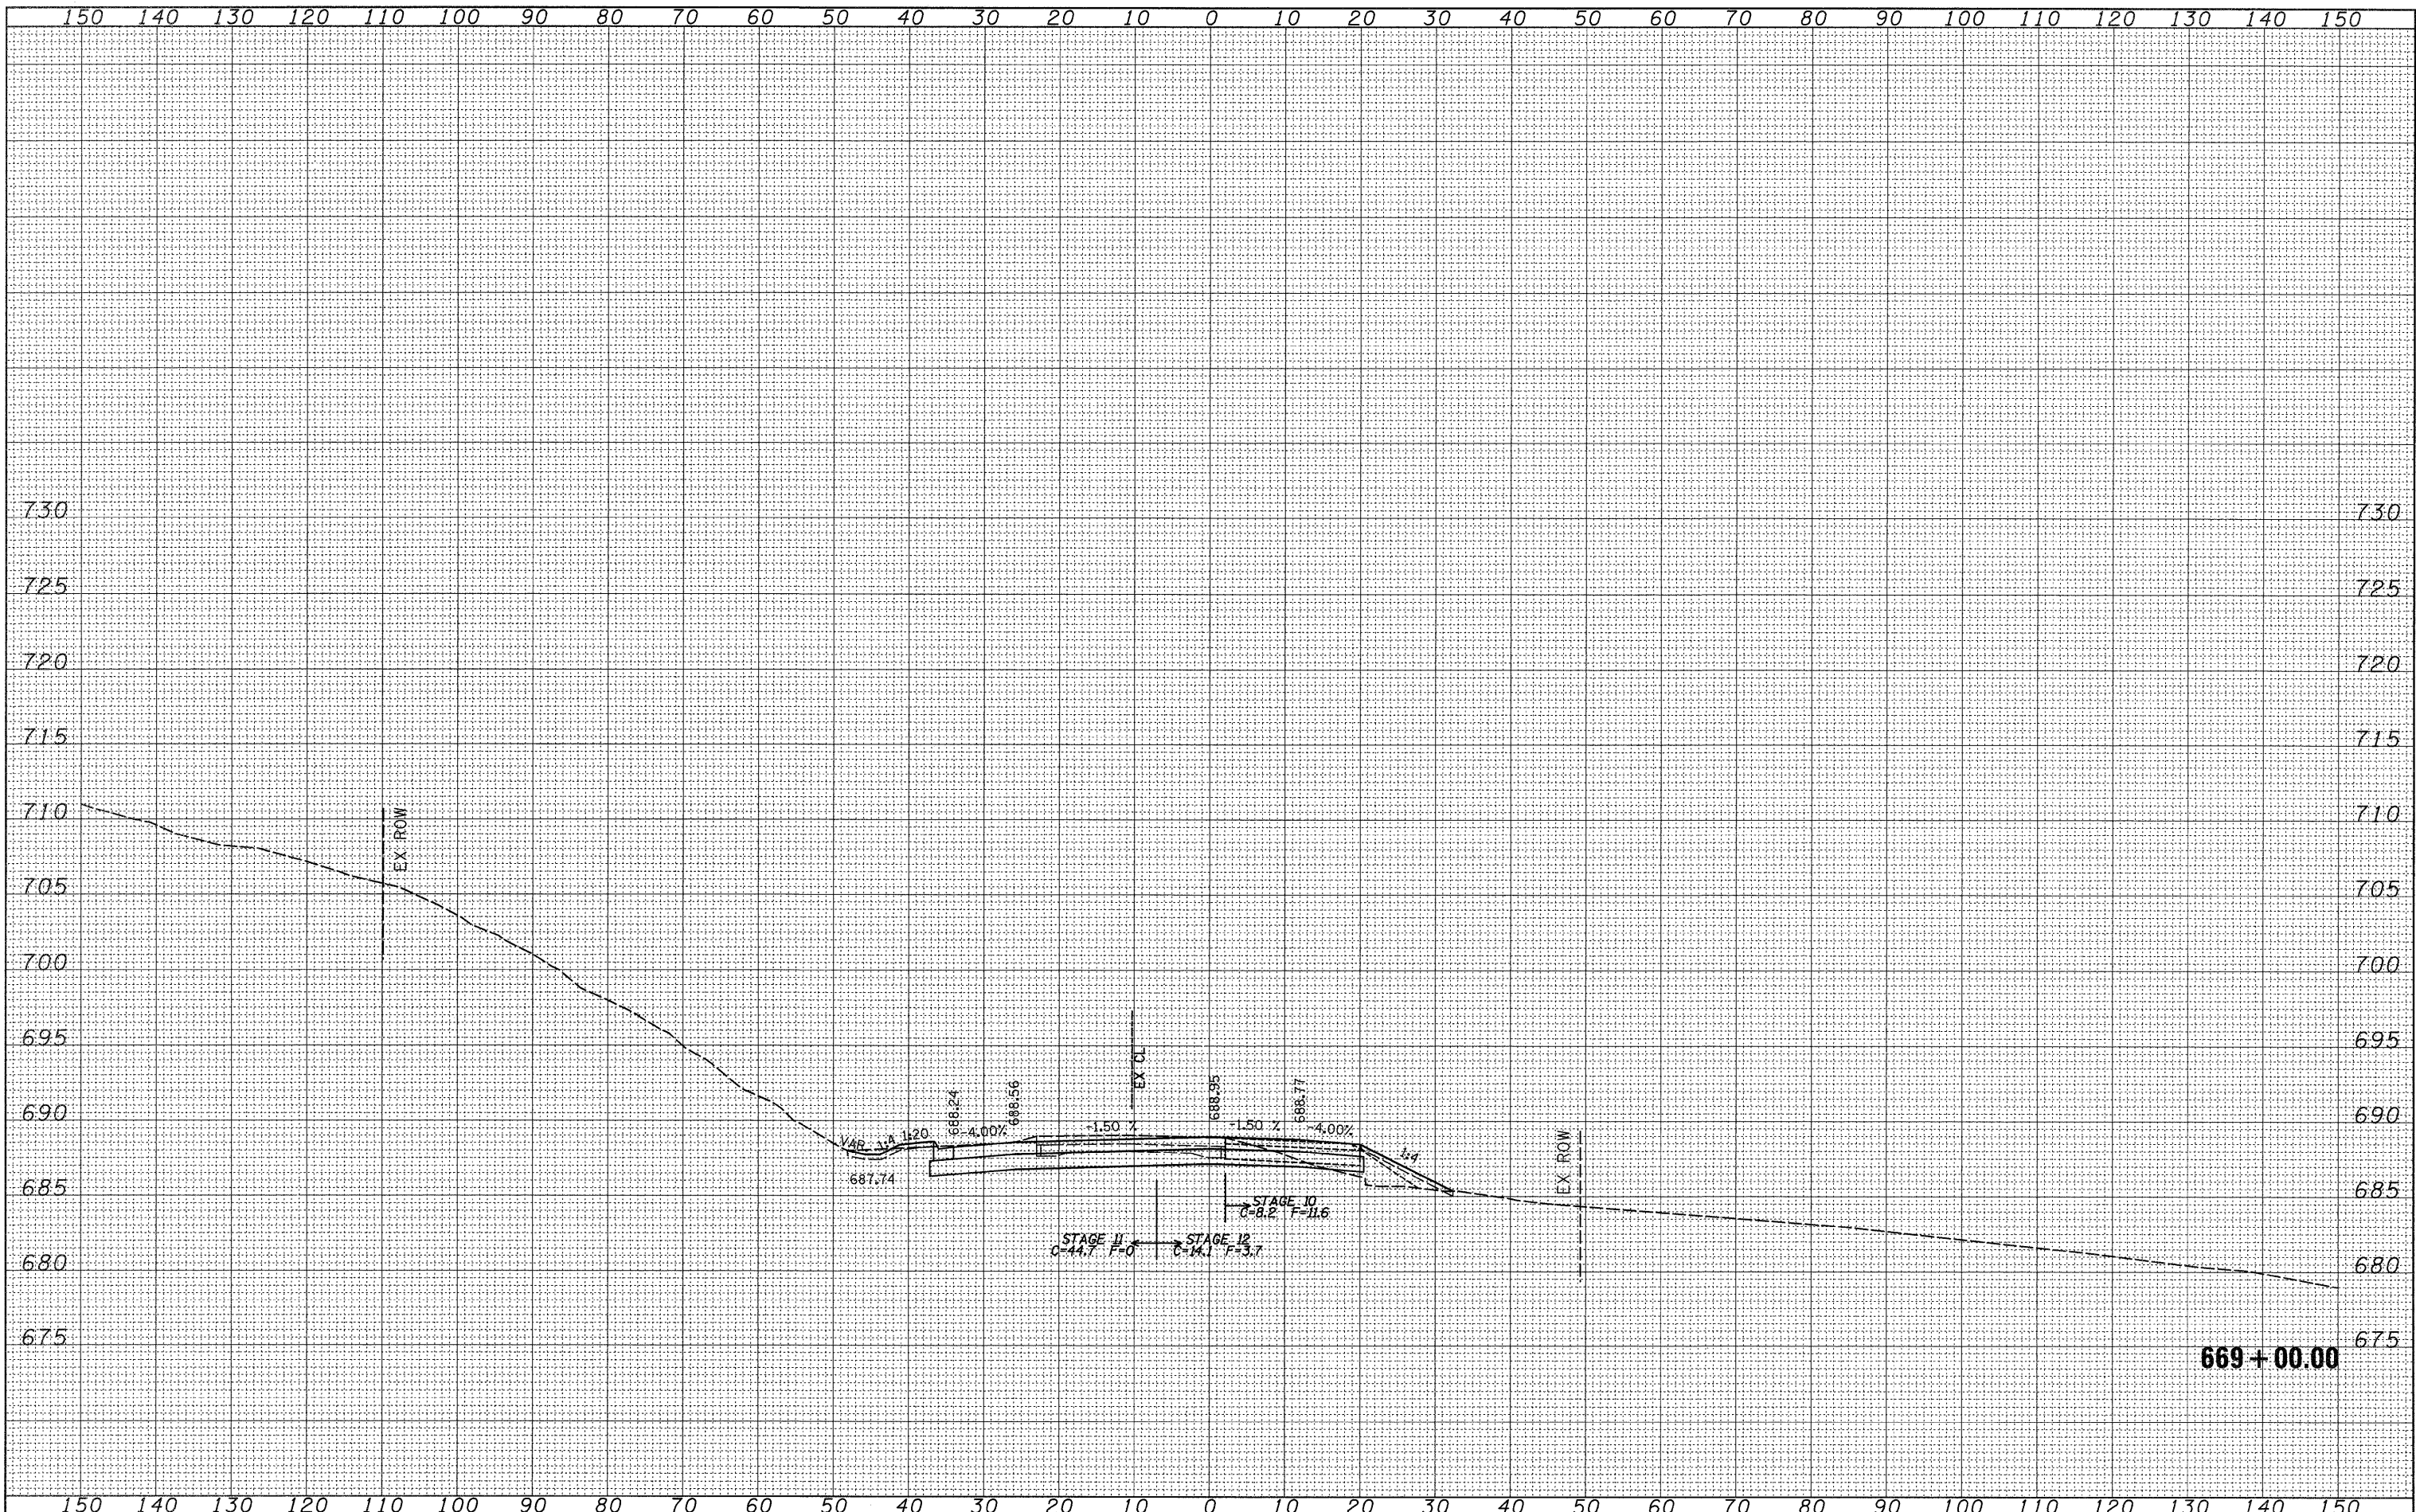

FILE NAME =	USER NAME = cushmanbw	DESIGNED -	REVISIED -	<b>STATE OF ILLINOIS DEPARTMENT OF TRANSPORTATION</b>	<b>IL RTE 2</b>	F.A.P. RTE.	SECTION	COUNTY	TOTAL SHEETS	SHEET NO.
cr\pwork\PWIDOT\CUSHMANBW\dms34123\d86486x.mht.dgn	DRAWN -	REVISIED -	742			37R-3	OGLE	345	301	
PLOT SCALE = 10.0000' / IN.	CHECKED -	REVISIED -	CONTRACT NO. 84788							
PLOT DATE = Thu Apr 30 11:04:56 2009	DATE -	REVISIED -	FED. ROAD DIST. NO. ILLINOIS FED. AID PROJECT							
SCALE: SHEET NO. OF SHEETS STA. 669+00.00 TO STA. 669+00.00										