


FINAL SURVEY	SURVEYED	BY	DATE
NOTE BOOK NO.	PLOTTED		
	DATE		
	AREAS CHECKED		

ORIGINAL SURVEY	SURVEYED	BY	DATE
NOTE BOOK NO.	PLOTTED		
	DATE		
	AREAS CHECKED		

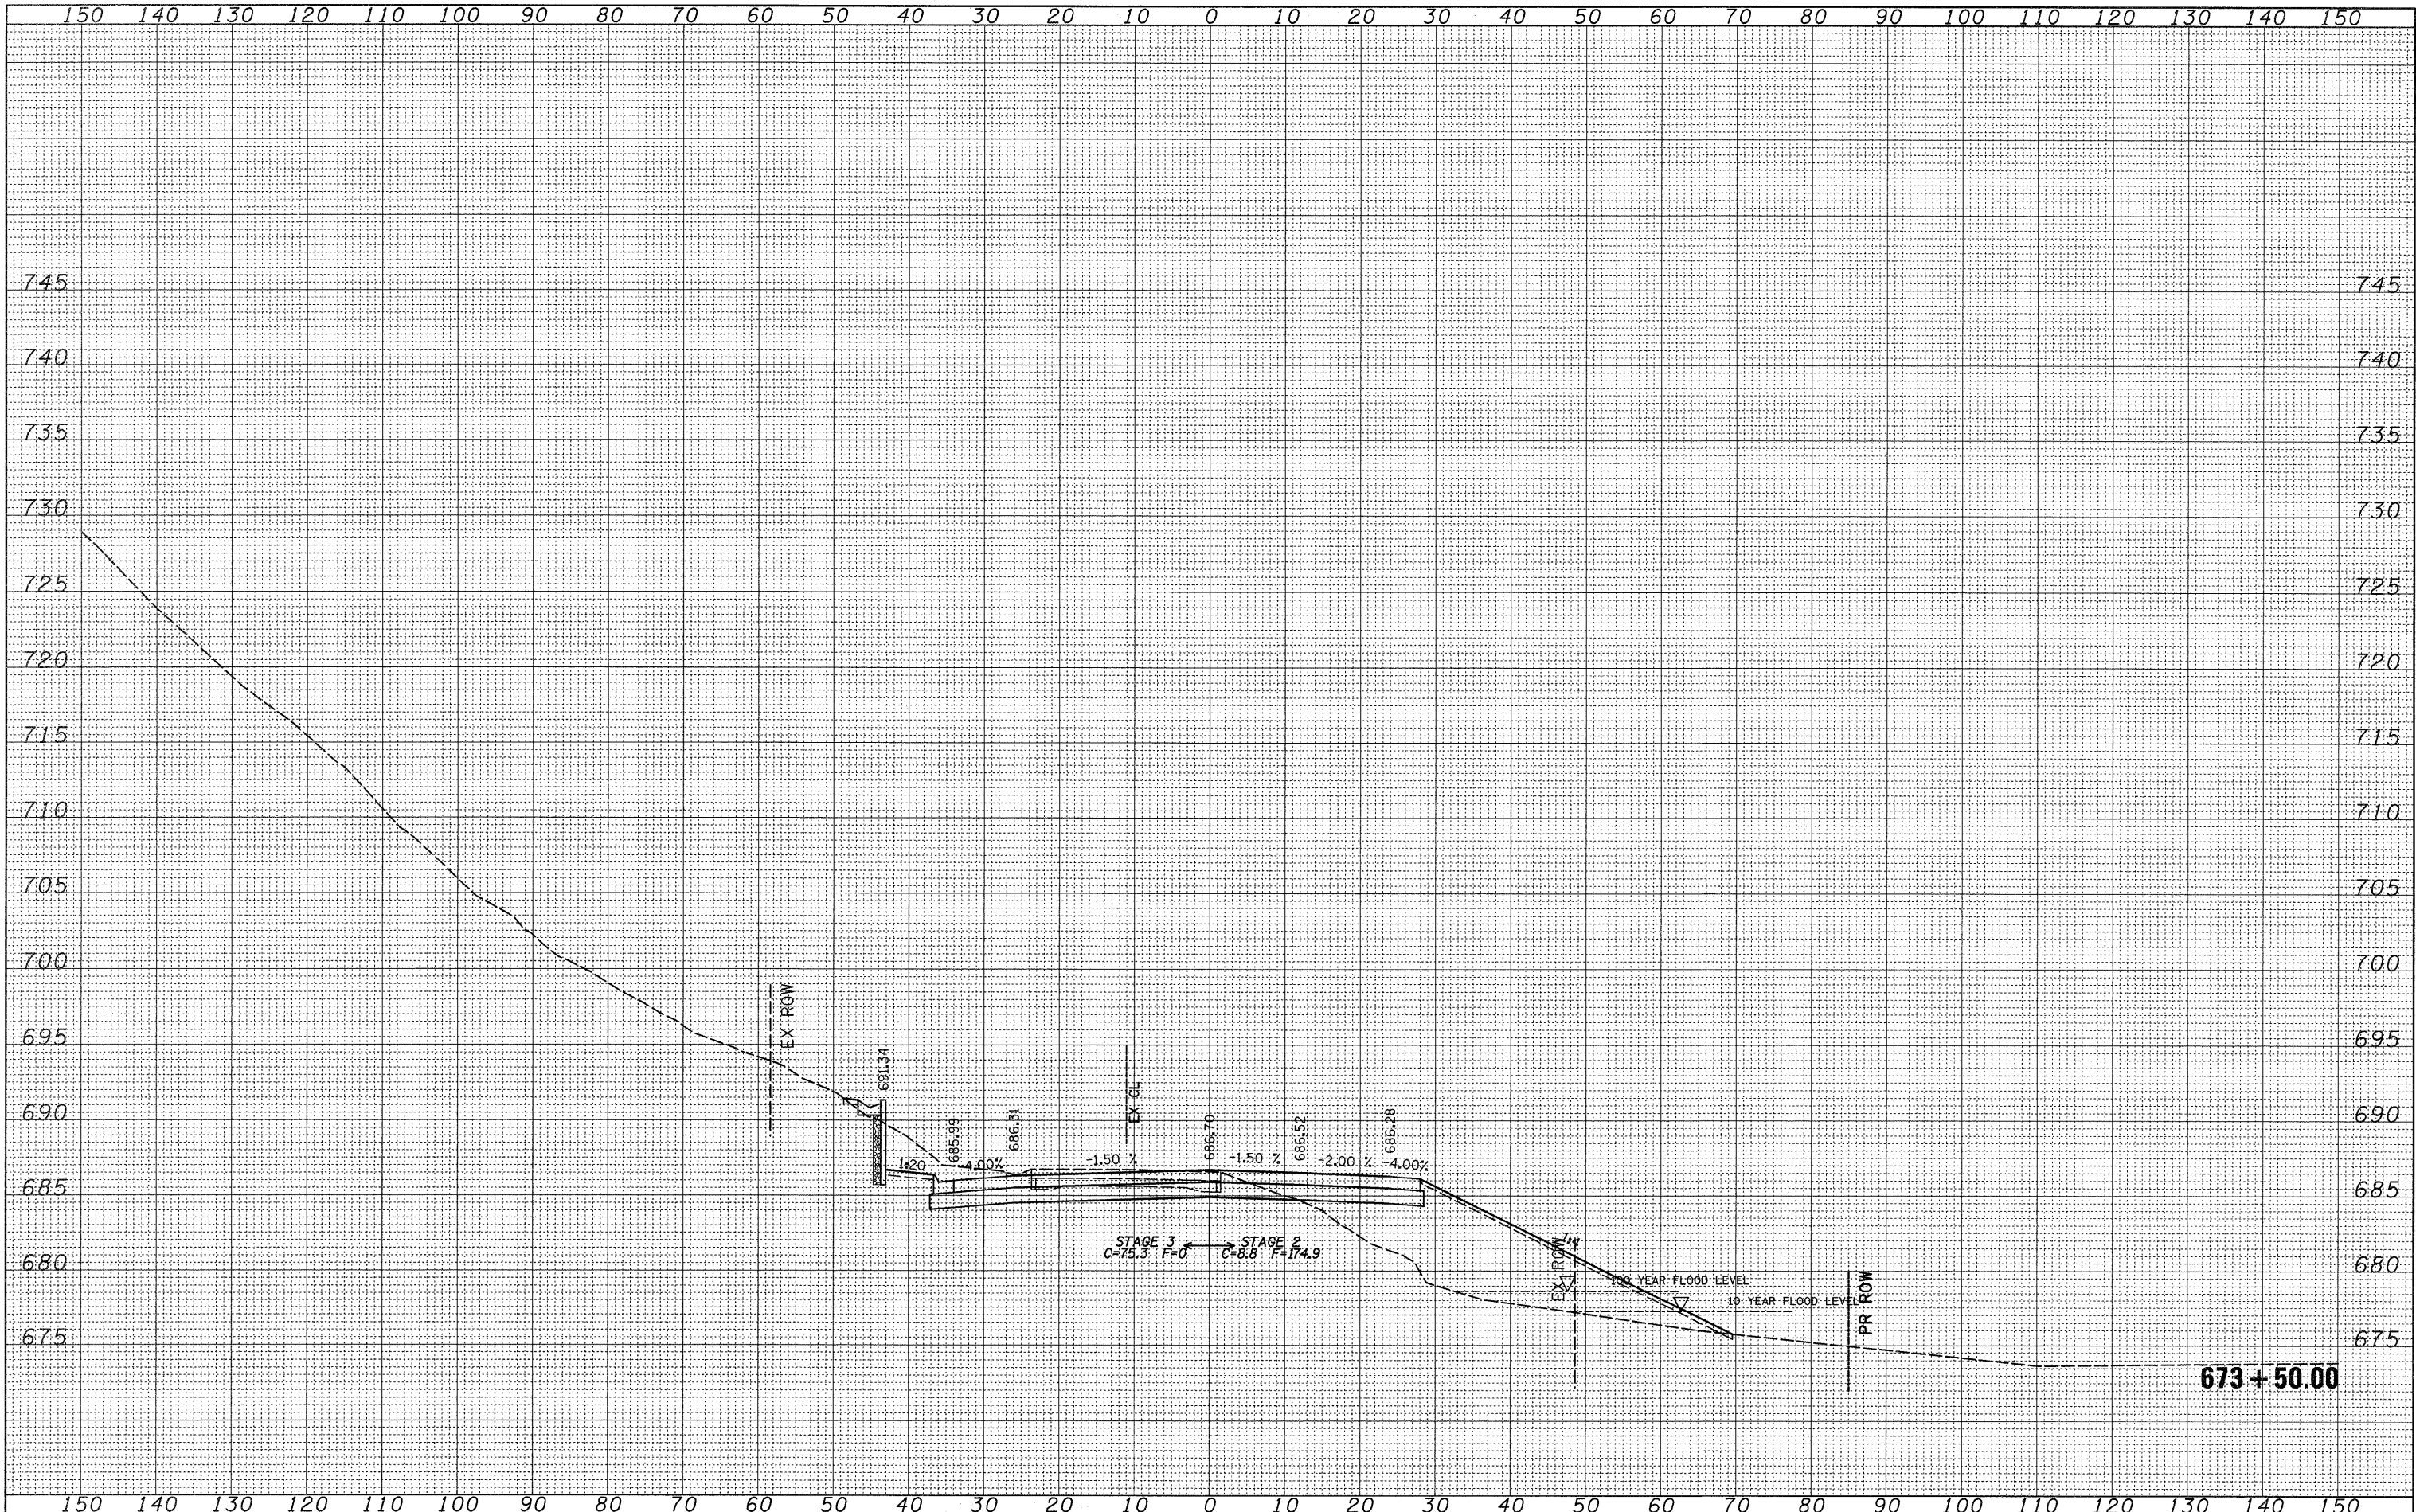

FILE NAME =
 es:\pw_work\PWIDOT\CUSHMANBW\dms34123\d86486.mht1.dgn

USER NAME = cushmanbw
 PLOT SCALE = 18.0000' / IN.
 PLOT DATE = Thu Apr 30 11:05:03 2009

DESIGNED -
 DRAWN -
 CHECKED -
 DATE -

REVISED -
 REVISED -
 REVISED -
 REVISED -

**STATE OF ILLINOIS
 DEPARTMENT OF TRANSPORTATION**

IL RTE 2

SCALE: SHEET NO. OF SHEETS STA. 673+50.00 TO STA. 673+50.00

F.A.P. RTE. 742	SECTION 37R-3	COUNTY OGLE	TOTAL SHEETS 345	SHEET NO. 311
CONTRACT NO. 84788		ILLINOIS FED. AID PROJECT		