


FINAL SURVEY	SURVEYED	BY	DATE
NOTE BOOK NO.	PLOTTED		
	REVISIONS		
	AREAS CHECKED		

ORIGINAL SURVEY	SURVEYED	BY	DATE
NOTE BOOK NO.	PLOTTED		
	REVISIONS		
	AREAS CHECKED		

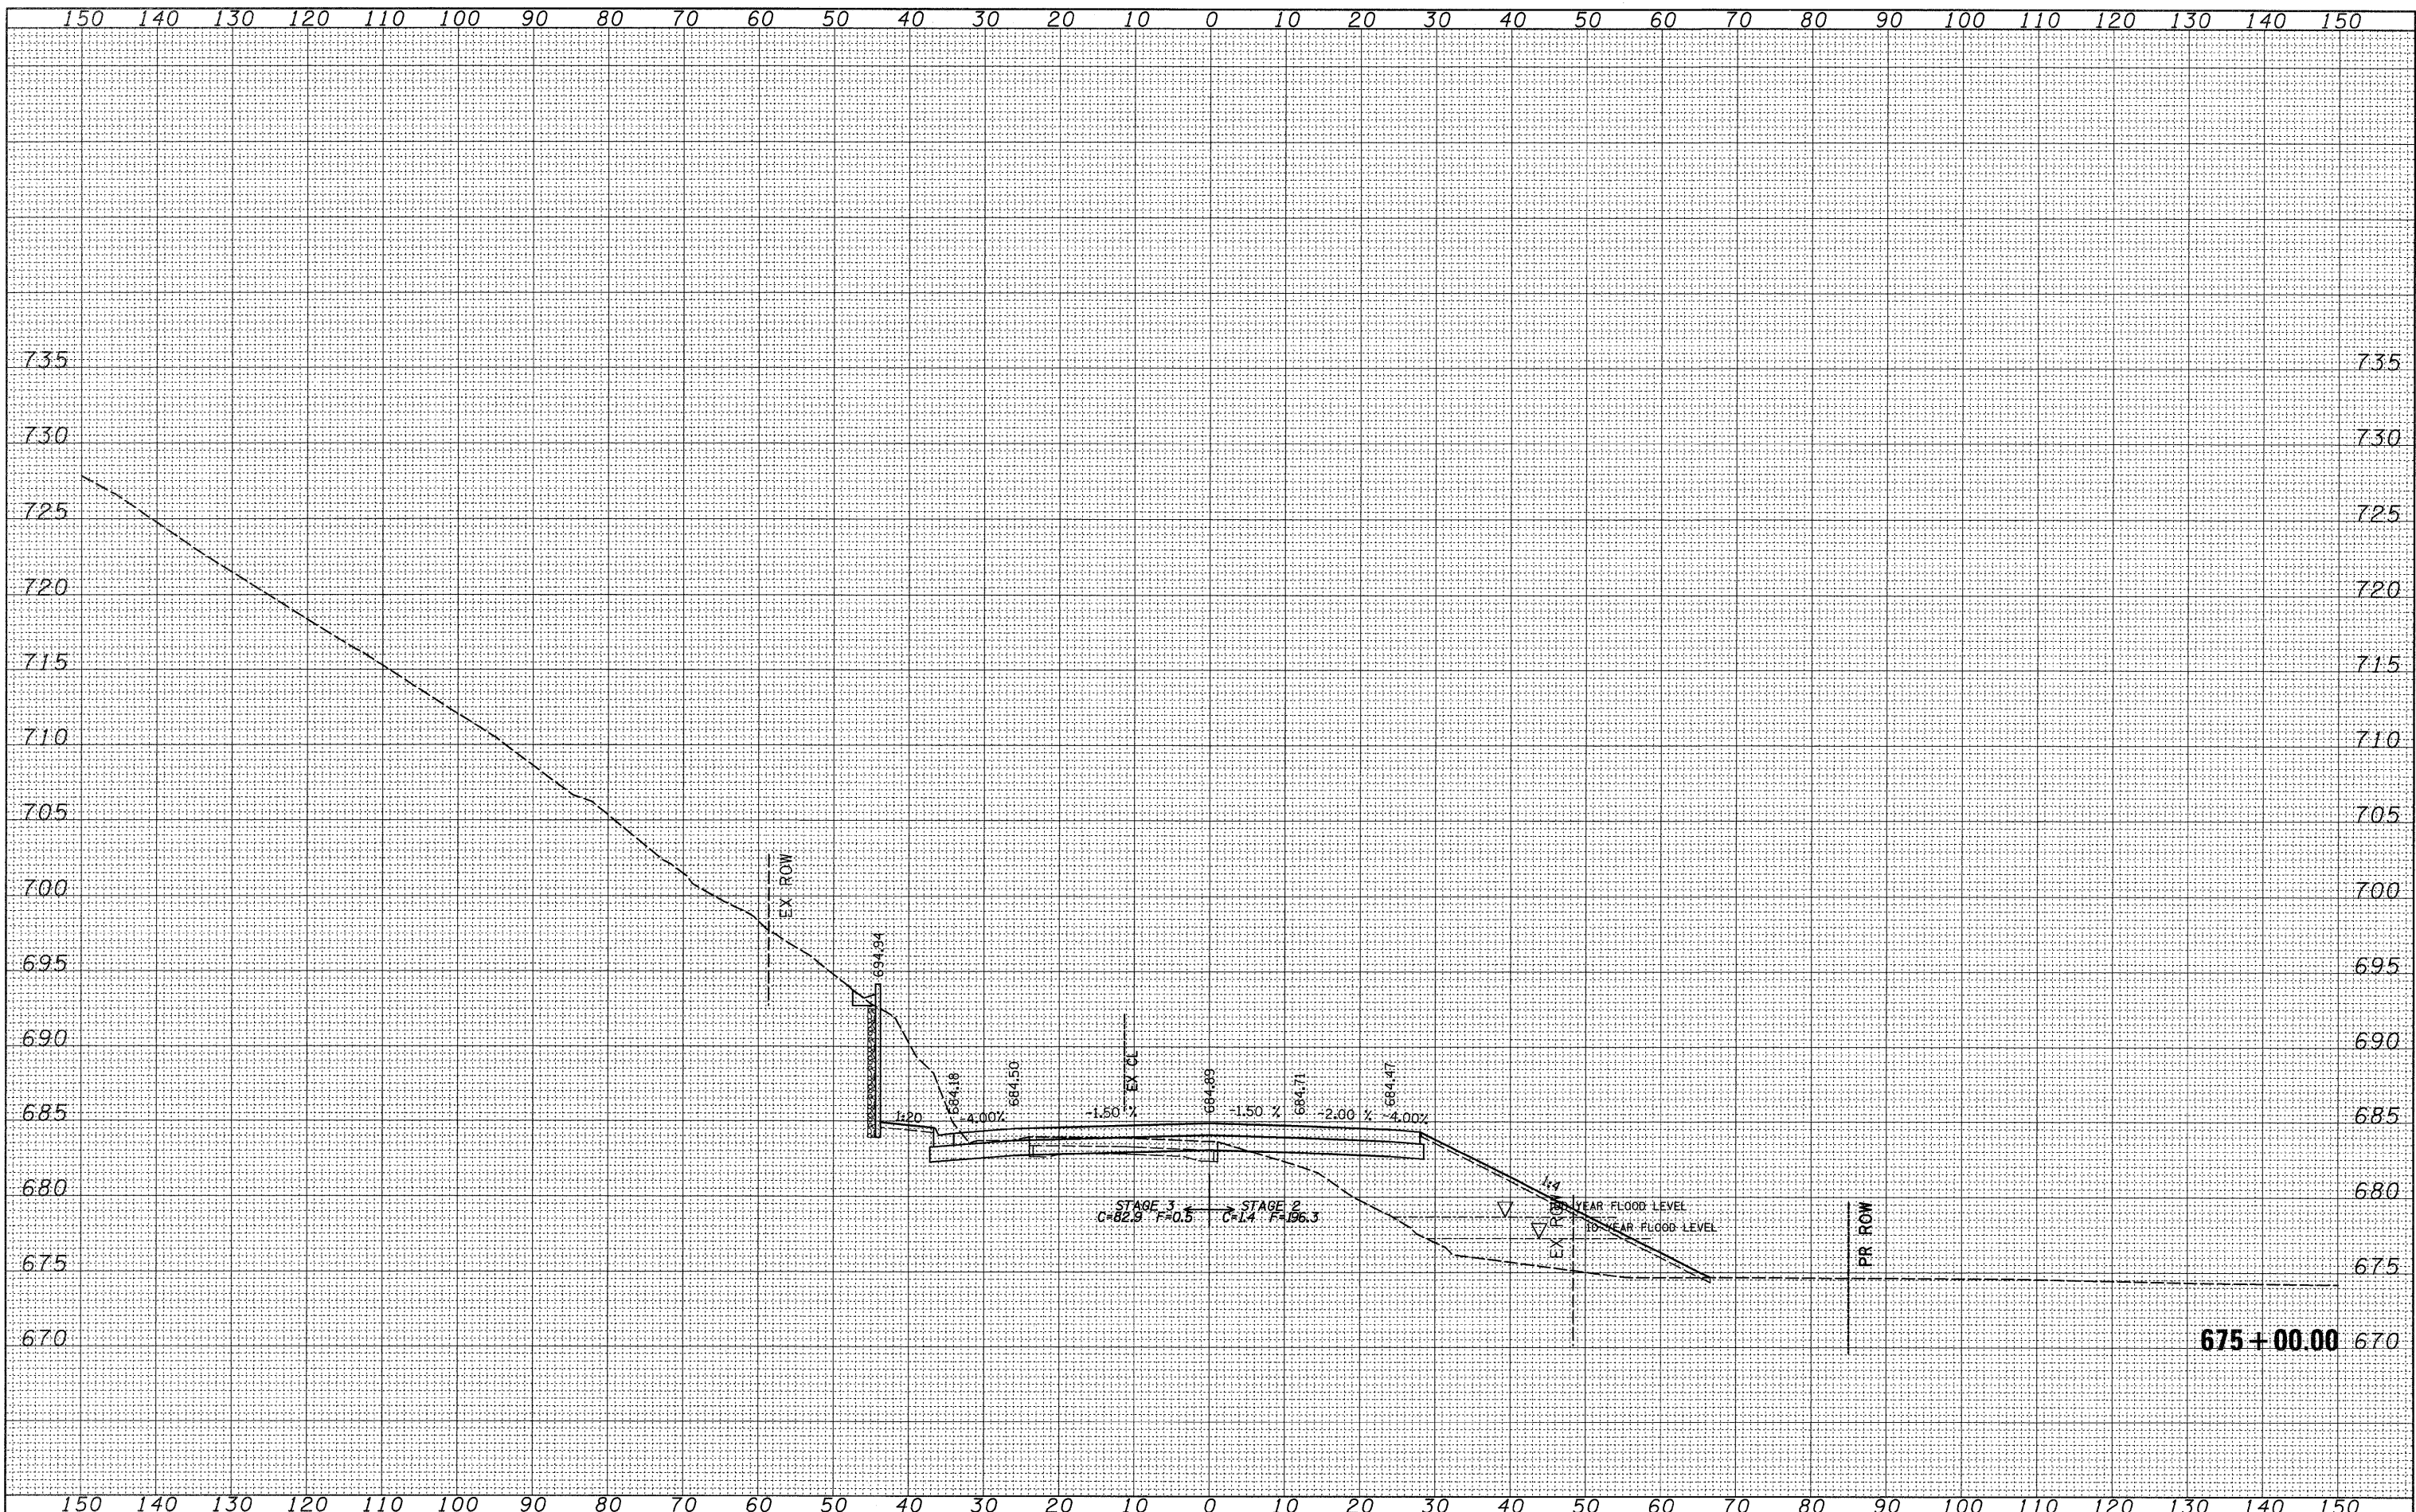

FILE NAME =
 es:\pw_work\PWIDOT\CUSHMANBW\dms34123\d86486.rpt.dgn

USER NAME = cushmanbw
 DESIGNED -
 DRAWN -
 CHECKED -
 PLOT DATE = Thu Apr 30 11:05:06 2009

REVISIONS
 REVISIONS
 REVISIONS
 REVISIONS

**STATE OF ILLINOIS
 DEPARTMENT OF TRANSPORTATION**

IL RTE 2

SCALE: SHEET NO. OF SHEETS STA. 675+00.00 TO STA. 675+00.00

F.A.P. RTE.	SECTION	COUNTY	TOTAL SHEETS	SHEET NO.
742	37R-3	OGLE	345	314
CONTRACT NO. 84788				
FED. ROAD DIST. NO. ILLINOIS FED. AID PROJECT				