


BY	DATE
FINAL SURVEY	
PLOTTED	
NOTE BOOK	
AREAS CHECKED	
NO.	

BY	DATE
ORIGINAL SURVEY	
PLOTTED	
NOTE BOOK	
AREAS CHECKED	
NO.	

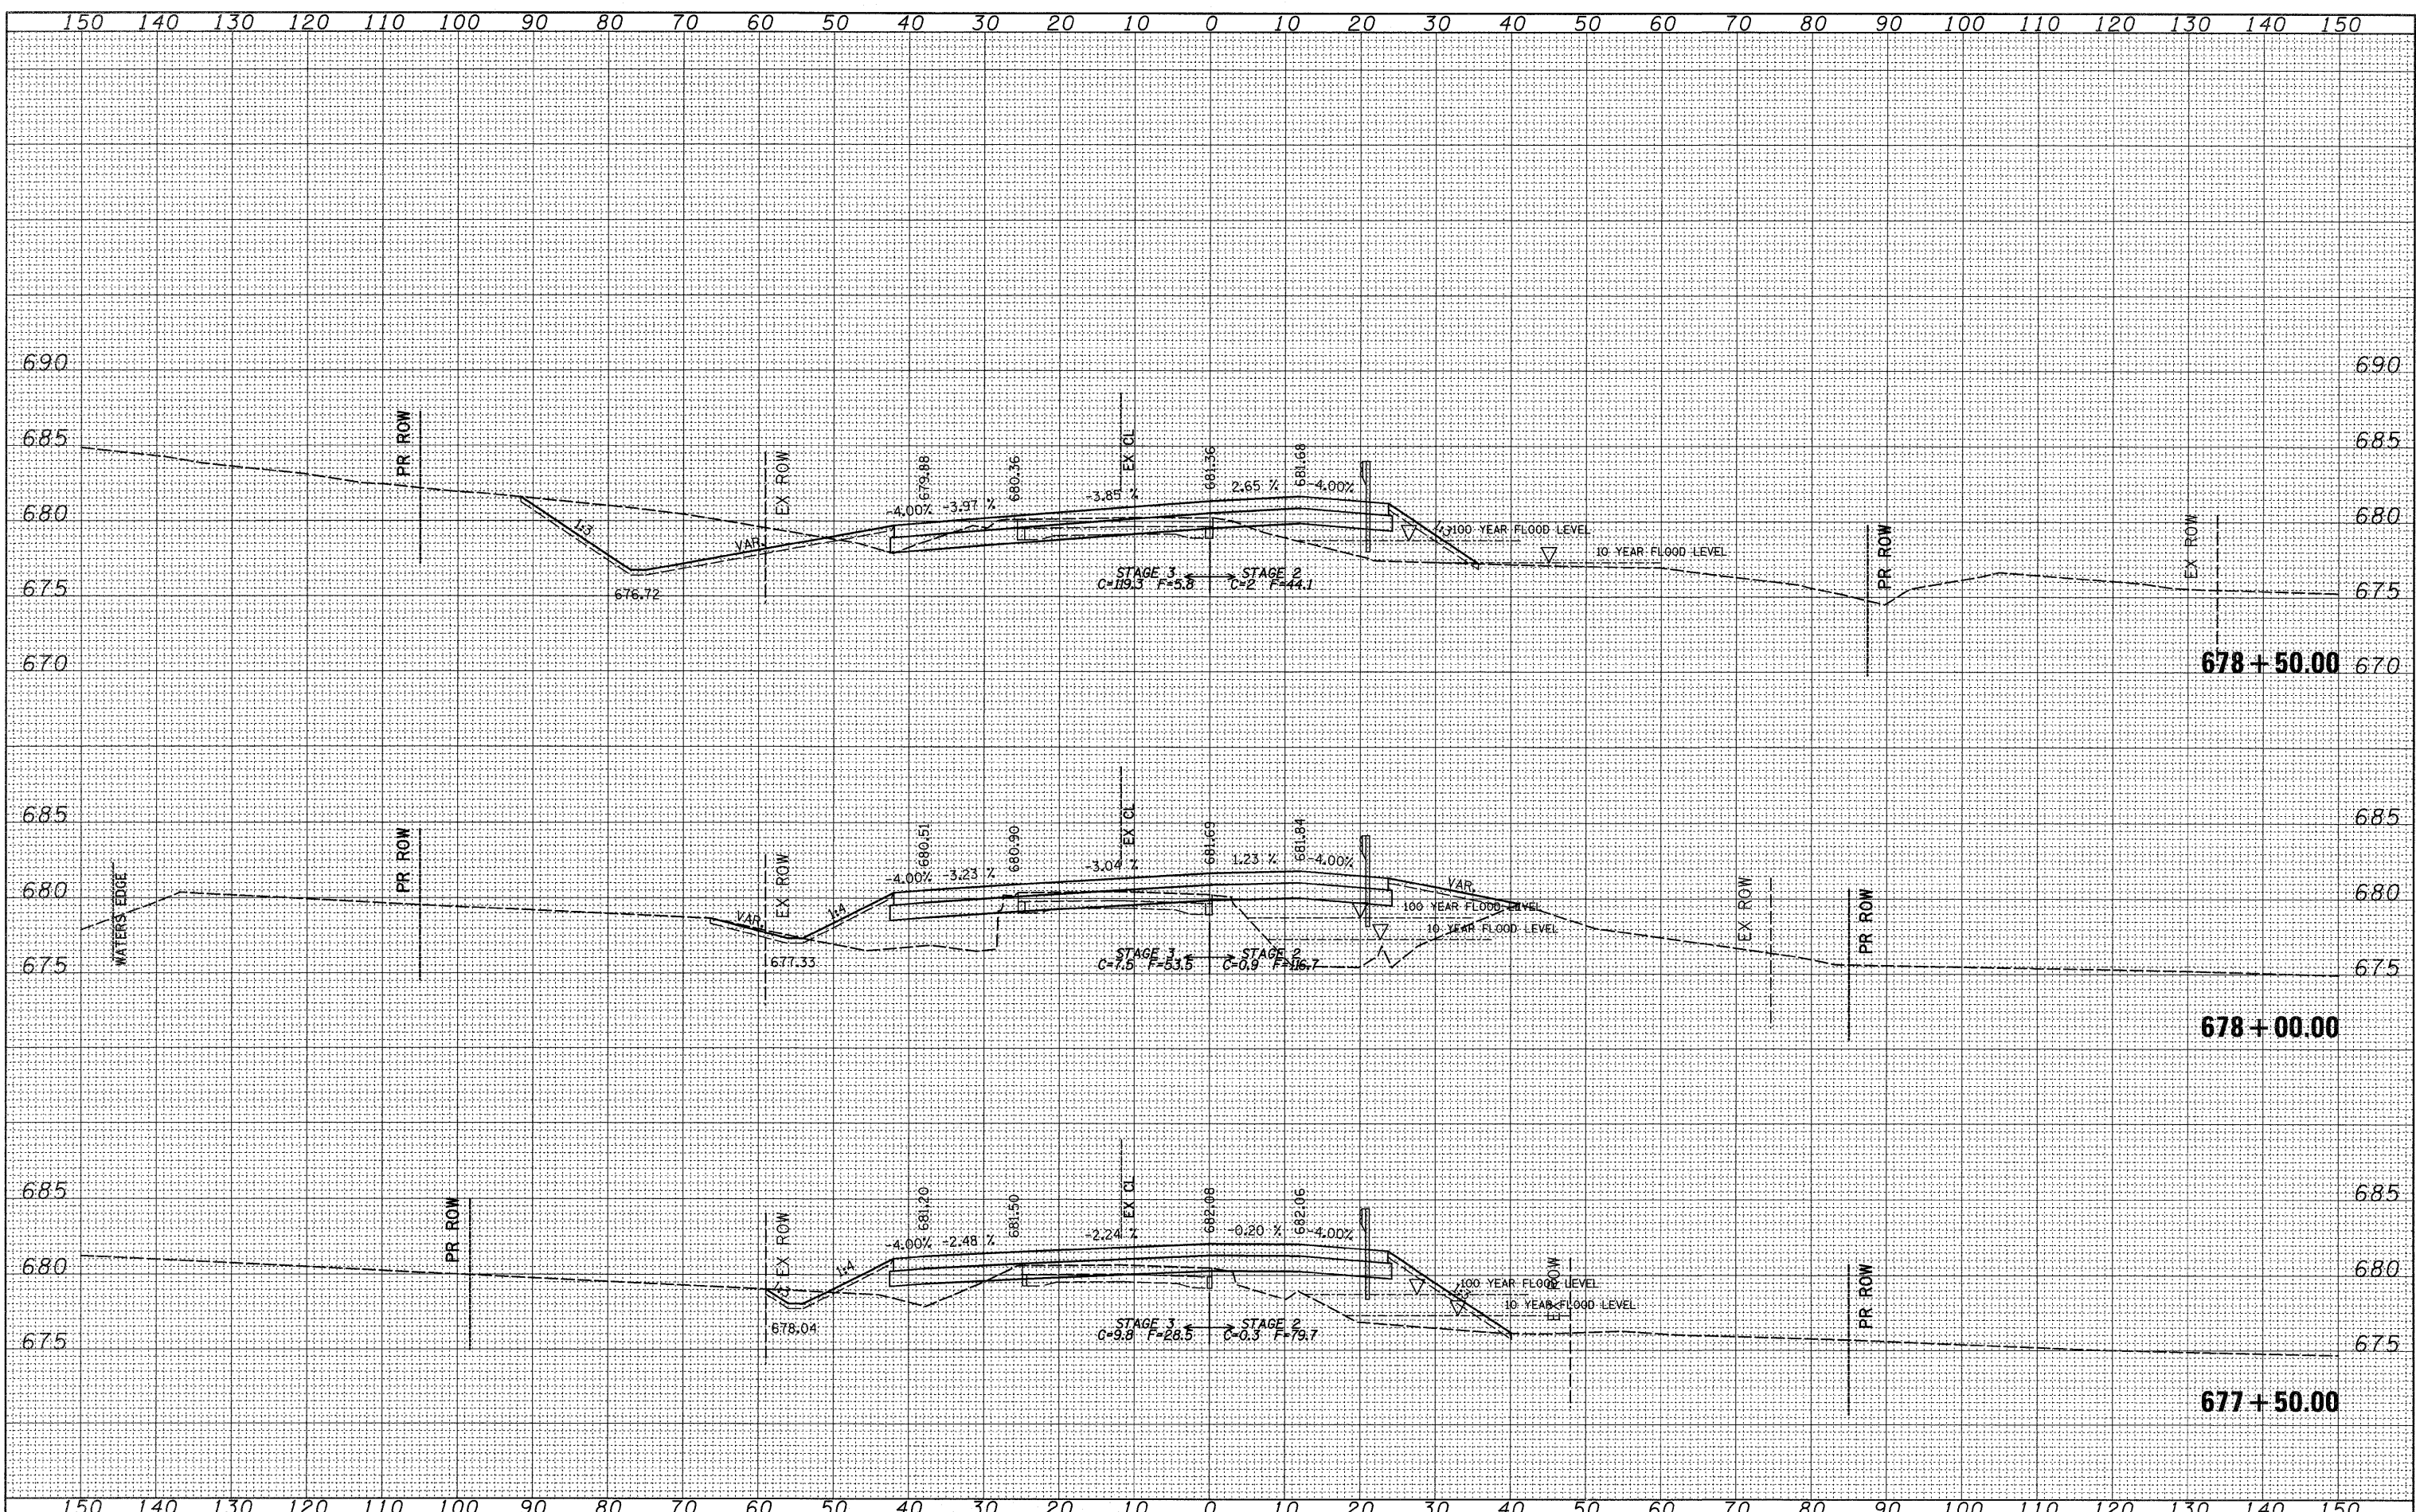

FILE NAME =	USER NAME = cushmanbw	DESIGNED -	REVISED -	<b>STATE OF ILLINOIS DEPARTMENT OF TRANSPORTATION</b>	<b>IL RTE 2</b>	F.A.P. RTE.	SECTION	COUNTY	TOTAL SHEETS	SHEET NO.	
c:\pw_work\PWIDOT\CUSHMANBW\dms34123\d06486x.mhtl.dgn	PLLOT SCALE = 10.0000' / IN.	DRAWN -	REVISED -			742	37R-3	OGLE	345	317	
PLLOT DATE = Thu Apr 30 11:05:08 2009	DATE -	CHECKED -	REVISED -			SCALE: SHEET NO. OF SHEETS STA. 677+50.00 TO STA. 678+50.00		CONTRACT NO. 84788			
		DATE -	REVISED -					FED. ROAD DIST. NO. ILLINOIS FED. AID PROJECT			