


FINAL SURVEY	SURVEYED	BY	DATE
PLOTTED	PLOTTED		
NOTE BOOK	NOTE BOOK		
AREAS	AREAS		
CHECKED	CHECKED		
NO.	NO.		

ORIGINAL SURVEY	SURVEYED	BY	DATE
PLOTTED	PLOTTED		
NOTE BOOK	NOTE BOOK		
AREAS	AREAS		
CHECKED	CHECKED		
NO.	NO.		

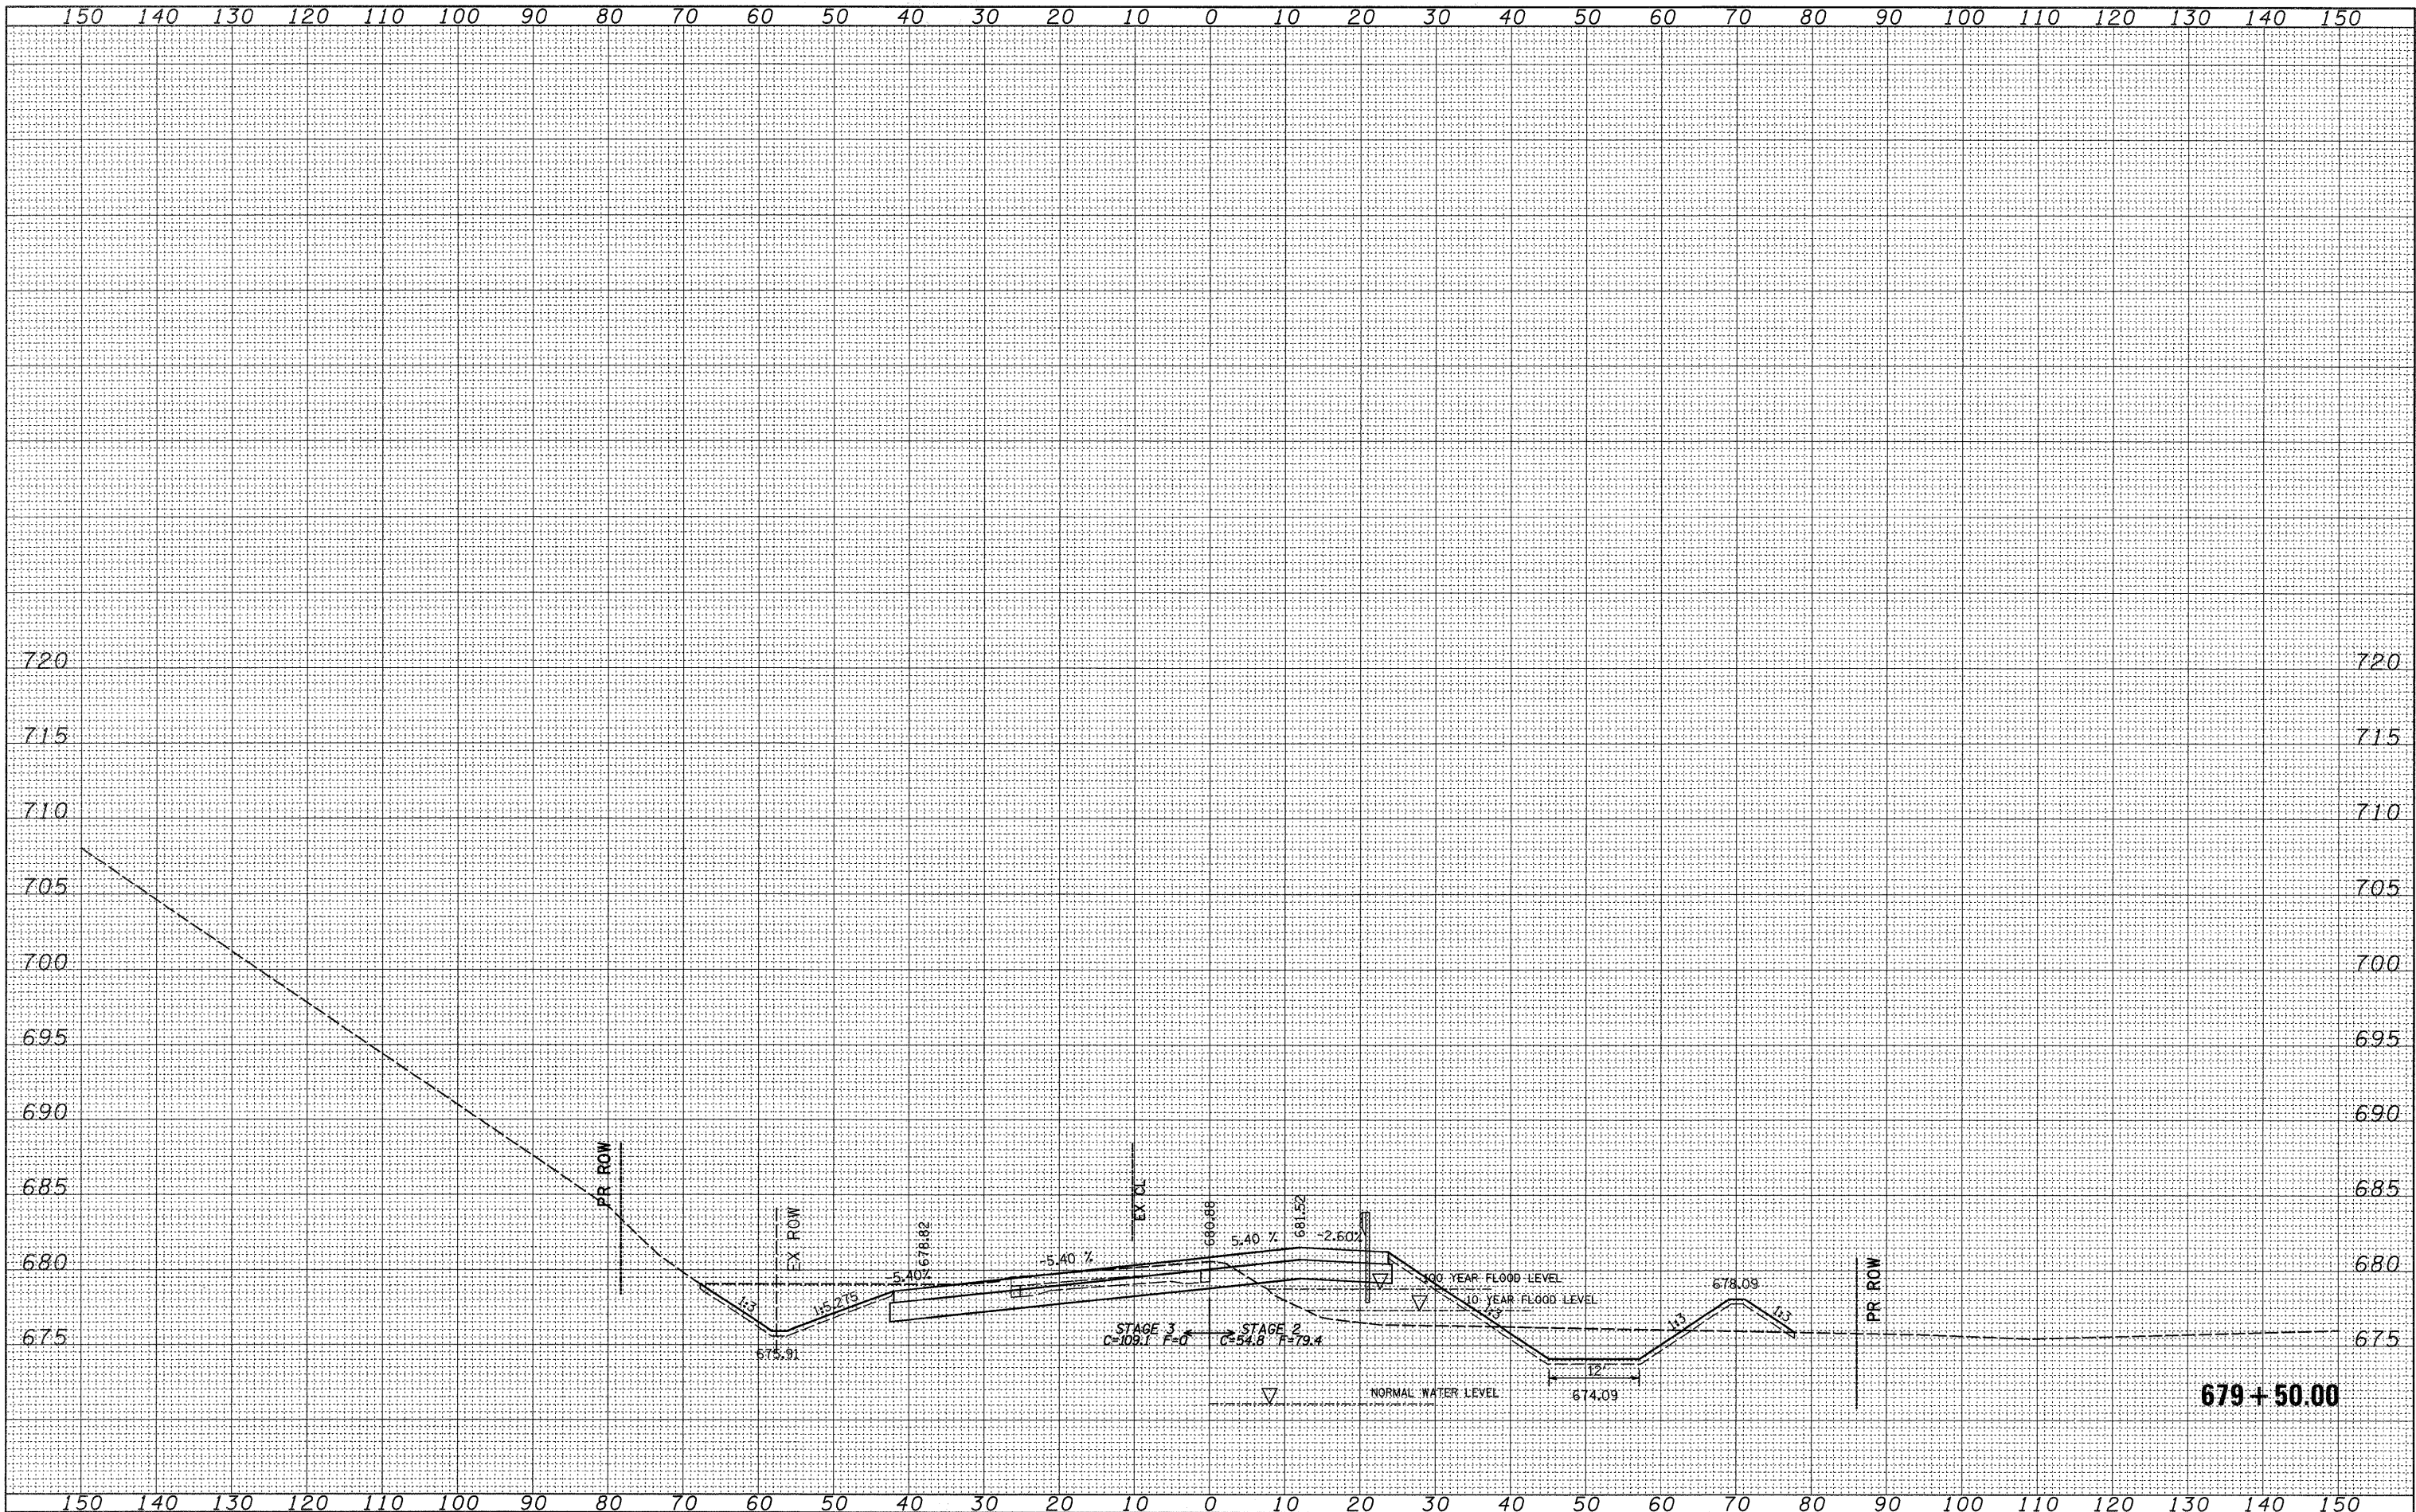

FILE NAME =	USER NAME = cushmanbw	DESIGNED -	REVISED -	STATE OF ILLINOIS DEPARTMENT OF TRANSPORTATION	IL RTE 2	F.A.P. RTE.	SECTION	COUNTY	TOTAL SHEETS	SHEET NO.		
cr:\pw_work\PWIDOT\CUSHMANBW\dms34123\d86486x.mht1.dgn	PLLOT SCALE = 10.0000' / IN.	DRAWN -	REVISED -			742	37R-3	OGLE	345	319		
	PLOT DATE = Thu Apr 30 11:05:10 2009	CHECKED -	REVISED -			CONTRACT NO. 84788						
		DATE	REVISED -			SCALE:	SHEET NO.	OF	SHEETS	STA. 679+50.00	TO STA. 679+50.00	FED. ROAD DIST. NO.