


FINAL SURVEY	SURVEYED	BY	DATE
PLOTTED			
NOTE BOOK			
AREAS			
CHECKED			
NO.			

ORIGINAL SURVEY	SURVEYED	BY	DATE
PLOTTED			
NOTE BOOK			
AREAS			
CHECKED			
NO.			

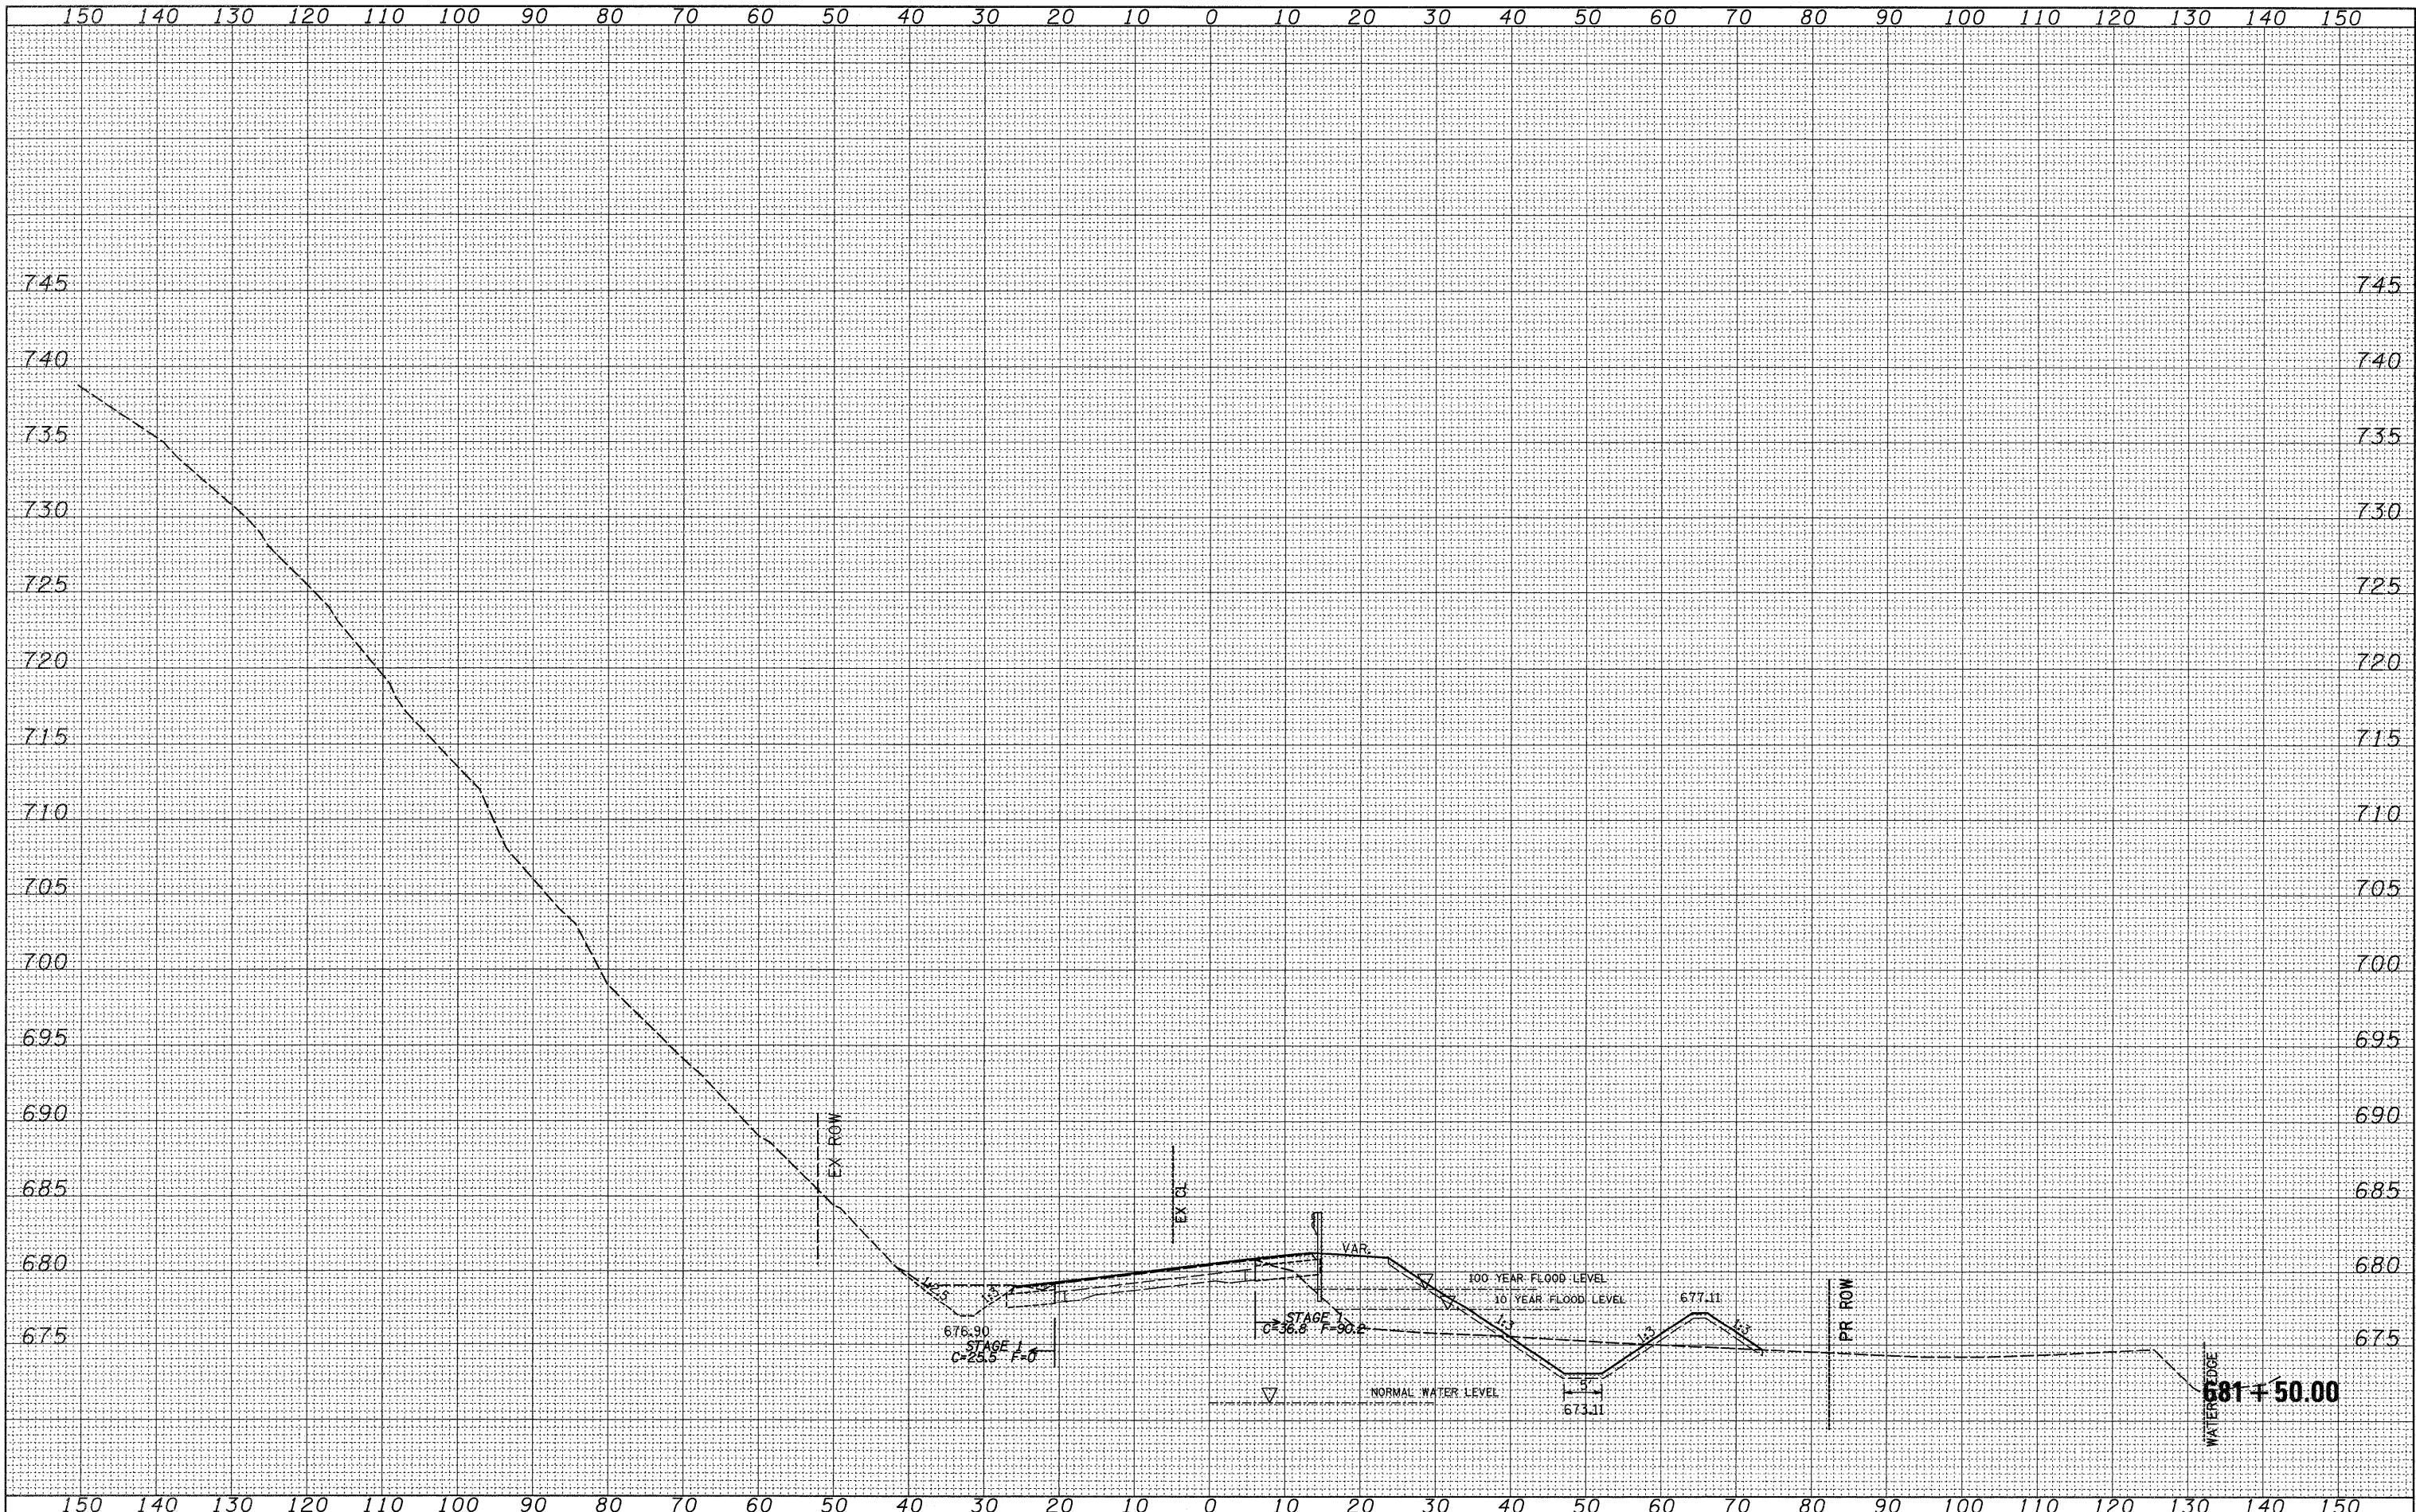

FILE NAME =
 c:\pwork\PWIDOT\CUSHMANB\ms34123\d86486x\sh1.dgn

USER NAME = cushmanb
 DESIGNED -
 DRAWN -
 CHECKED -
 DATE - Thu Apr 30 11:05:13 2009

DESIGNED -
 DRAWN -
 CHECKED -
 DATE -

REVISED -
 REVISED -
 REVISED -
 REVISED -

**STATE OF ILLINOIS
 DEPARTMENT OF TRANSPORTATION**

IL RTE 2

SCALE: SHEET NO. OF SHEETS STA. 681+50.00 TO STA. 681+50.00

F.A.P. RTE. 742	SECTION 37R-3	COUNTY OGLE	TOTAL SHEETS 345	SHEET NO. 323
CONTRACT NO. 84788				
FED. ROAD DIST. NO. [ILLINOIS] FED. AID PROJECT				