


DATE	
BY	
FINAL SURVEY	
SURVEYED	
PLOTTED	
NOTE BOOK	
NO.	
AREAS CHECKED	

DATE	
BY	
ORIGINAL SURVEY	
SURVEYED	
PLOTTED	
NOTE BOOK	
NO.	
AREAS CHECKED	

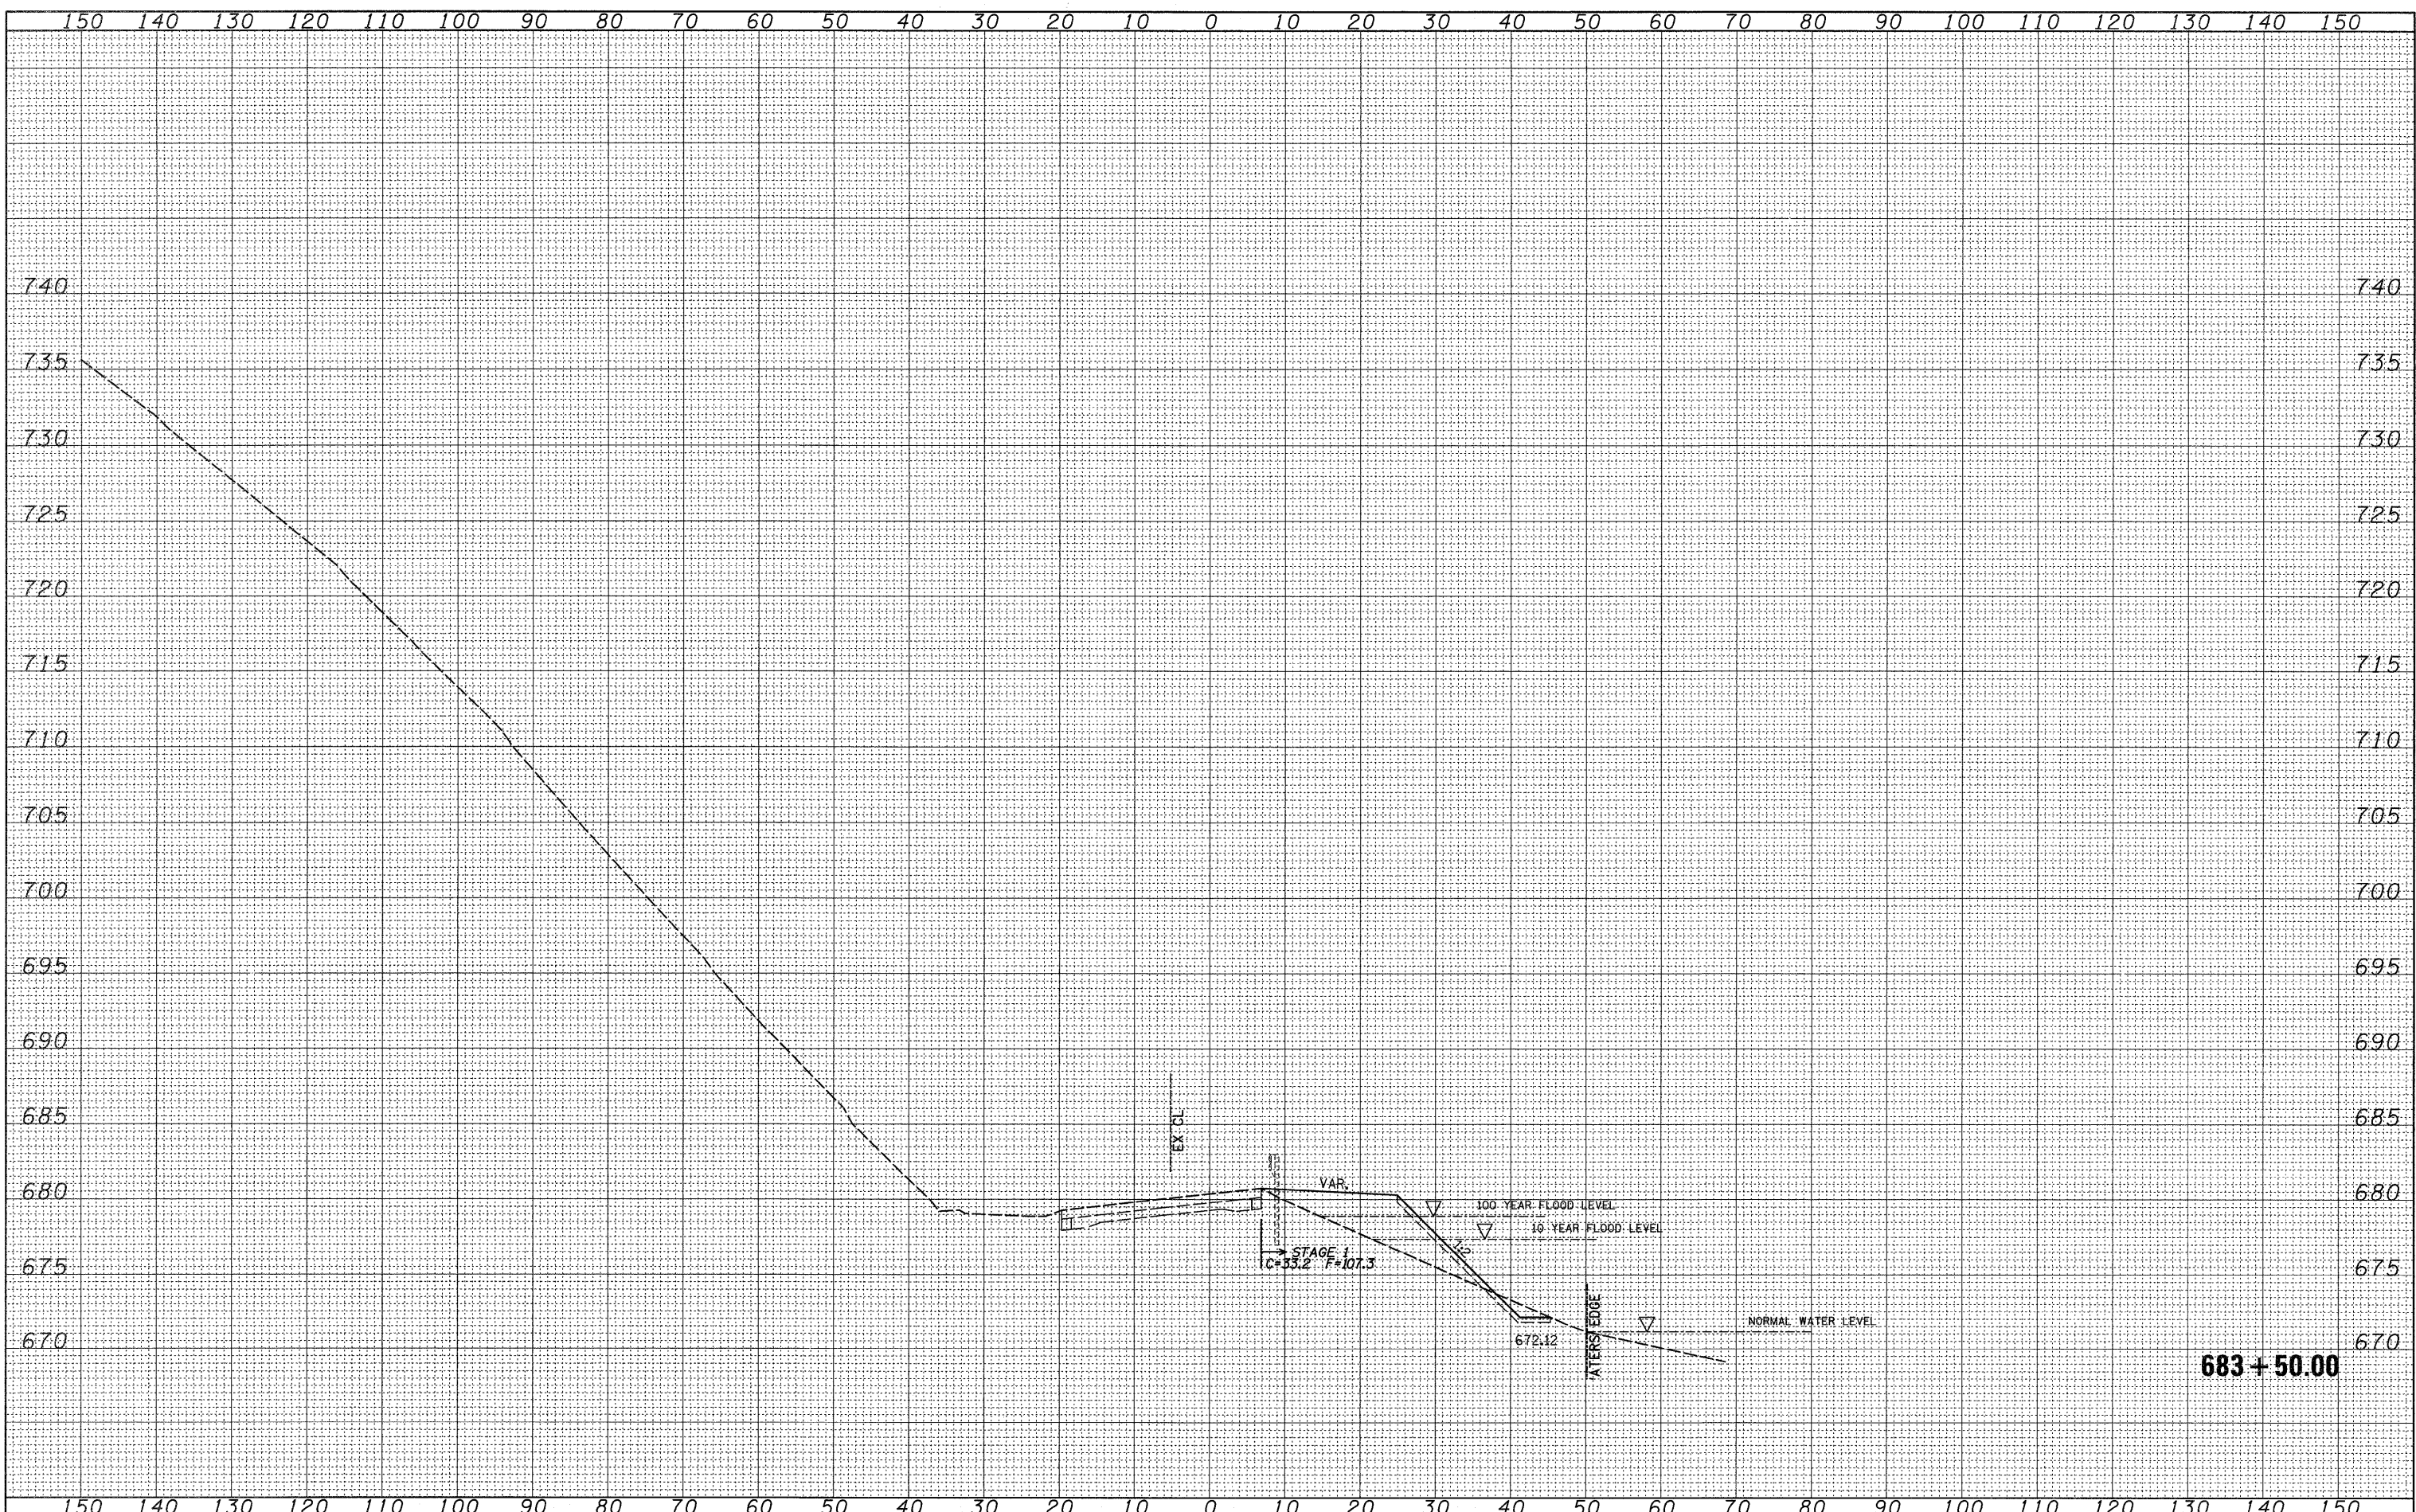

**683 + 50.00**

FILE NAME =	USER NAME = cushmanbw	DESIGNED -	REVISED -	<b>STATE OF ILLINOIS DEPARTMENT OF TRANSPORTATION</b>	<b>IL RTE 2</b>	F.A.P. RTE.	SECTION	COUNTY	TOTAL SHEETS	SHEET NO.		
ca\pwork\PWIDOT\CUSHMANBW\dms34123\086486\sheet1.dgn	PLLOT SCALE = 10.0000' / IN.	DRAWN -	REVISED -			742	37R-3	OGLE	345	327		
PLLOT DATE = Thu Apr 30 11:05:15 2009	DATE -	CHECKED -	REVISED -			CONTRACT NO. 84788						
		DATE -	REVISED -			SCALE:	SHEET NO.	OF	SHEETS	STA. 683+50.00	TO STA. 683+50.00	FED. ROAD DIST. NO.