


FINAL SURVEY	SURVEYED	BY	DATE
NOTE BOOK NO.	PLOTTED		
	DATE		
	AREAS CHECKED		

ORIGINAL SURVEY	SURVEYED	BY	DATE
NOTE BOOK NO.	PLOTTED		
	DATE		
	AREAS CHECKED		

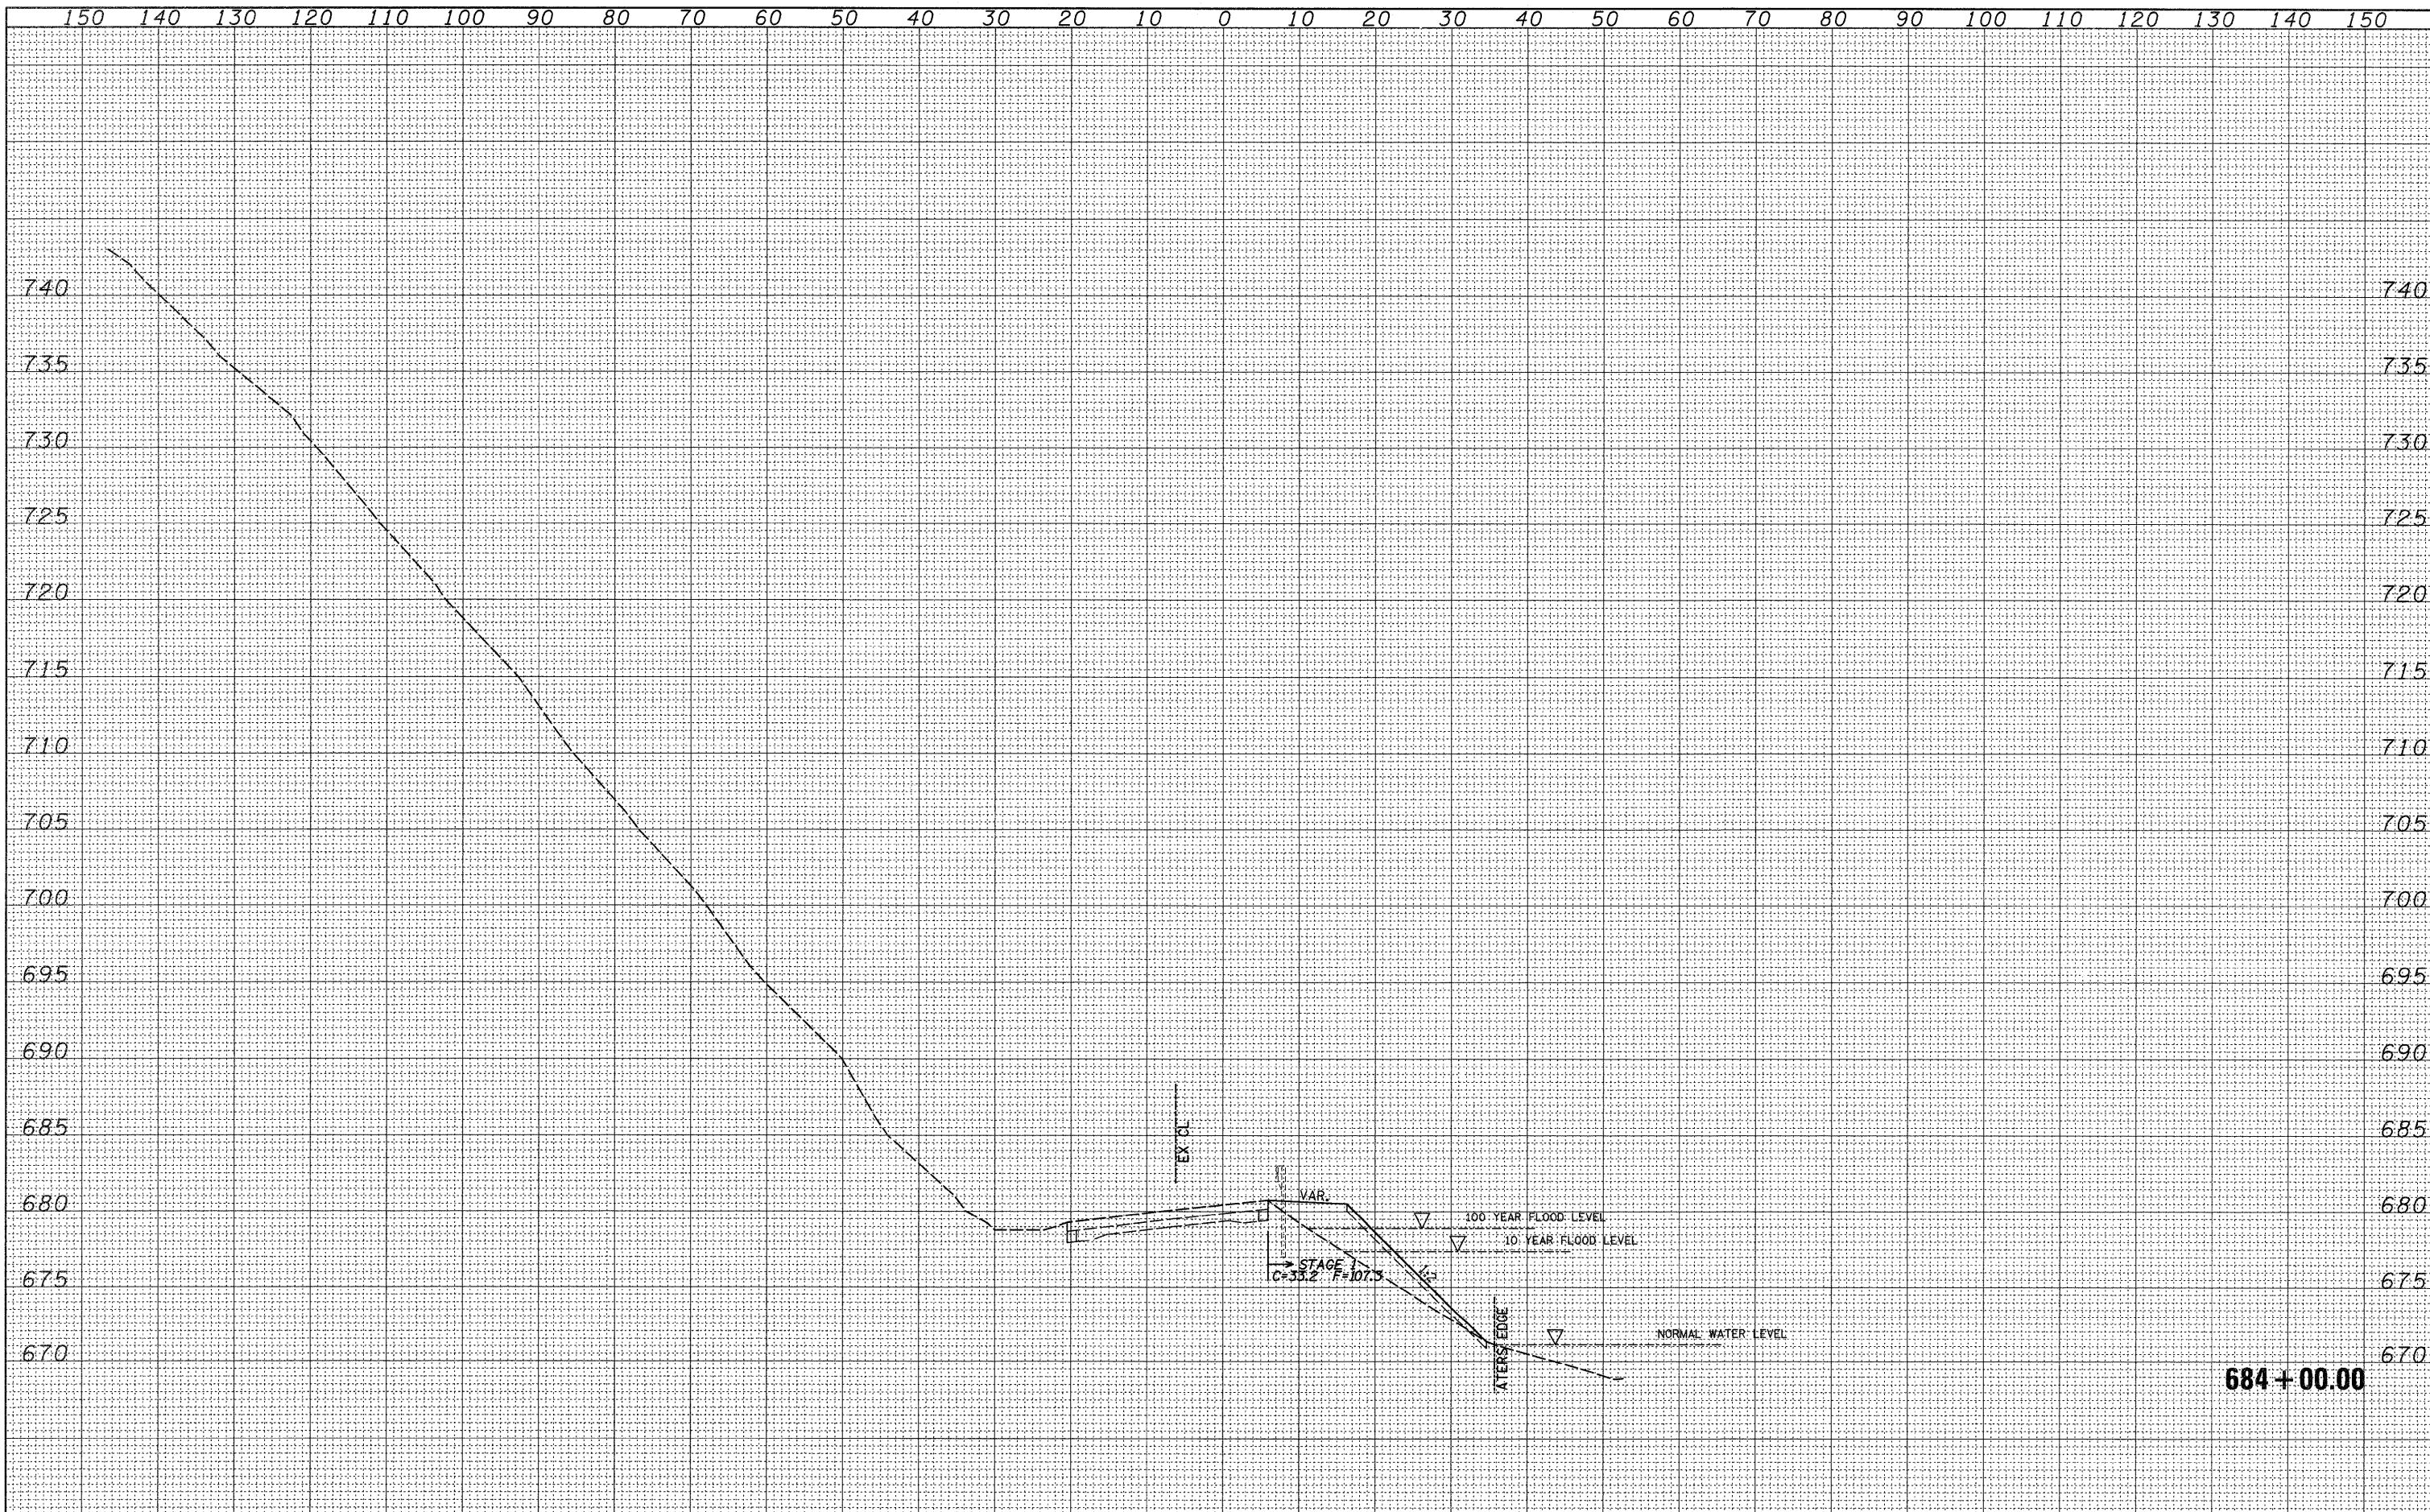

FILE NAME =	USER NAME = cushmanbw	DESIGNED -	REVISED -	<b>STATE OF ILLINOIS DEPARTMENT OF TRANSPORTATION</b>	<b>IL RTE 2</b>	F.A.P. RTE.	SECTION	COUNTY	TOTAL SHEETS	SHEET NO.	
ct:\pr_work\PWIDOT\CUSHMANBW\dms34123\086486\sh.t.dgn		DRAWN -	REVISED -			742	37R-3	OGLE	345	328	
	PLOT SCALE = 10.0000' / IN.	CHECKED -	REVISED -			CONTRACT NO. 84788					
	PLOT DATE = Thu Apr 30 11:05:16 2009	DATE -	REVISED -			SCALE:	SHEET NO.	OF	SHEETS	STA. 684+00.00	TO STA. 684+00.00